


F.A.U. RTE.	SECTION	COUNTY	TOTAL SHEETS	SHEET NO.
1700	D5-00045-02-PV	COOK/DUPAGE	103	40
PAVEMENT MARKING AND SIGNING PLAN				
FED. ROAD DIST. NO. 7 ILLINOIS FED. AID PROJECT 10-8003(544)				

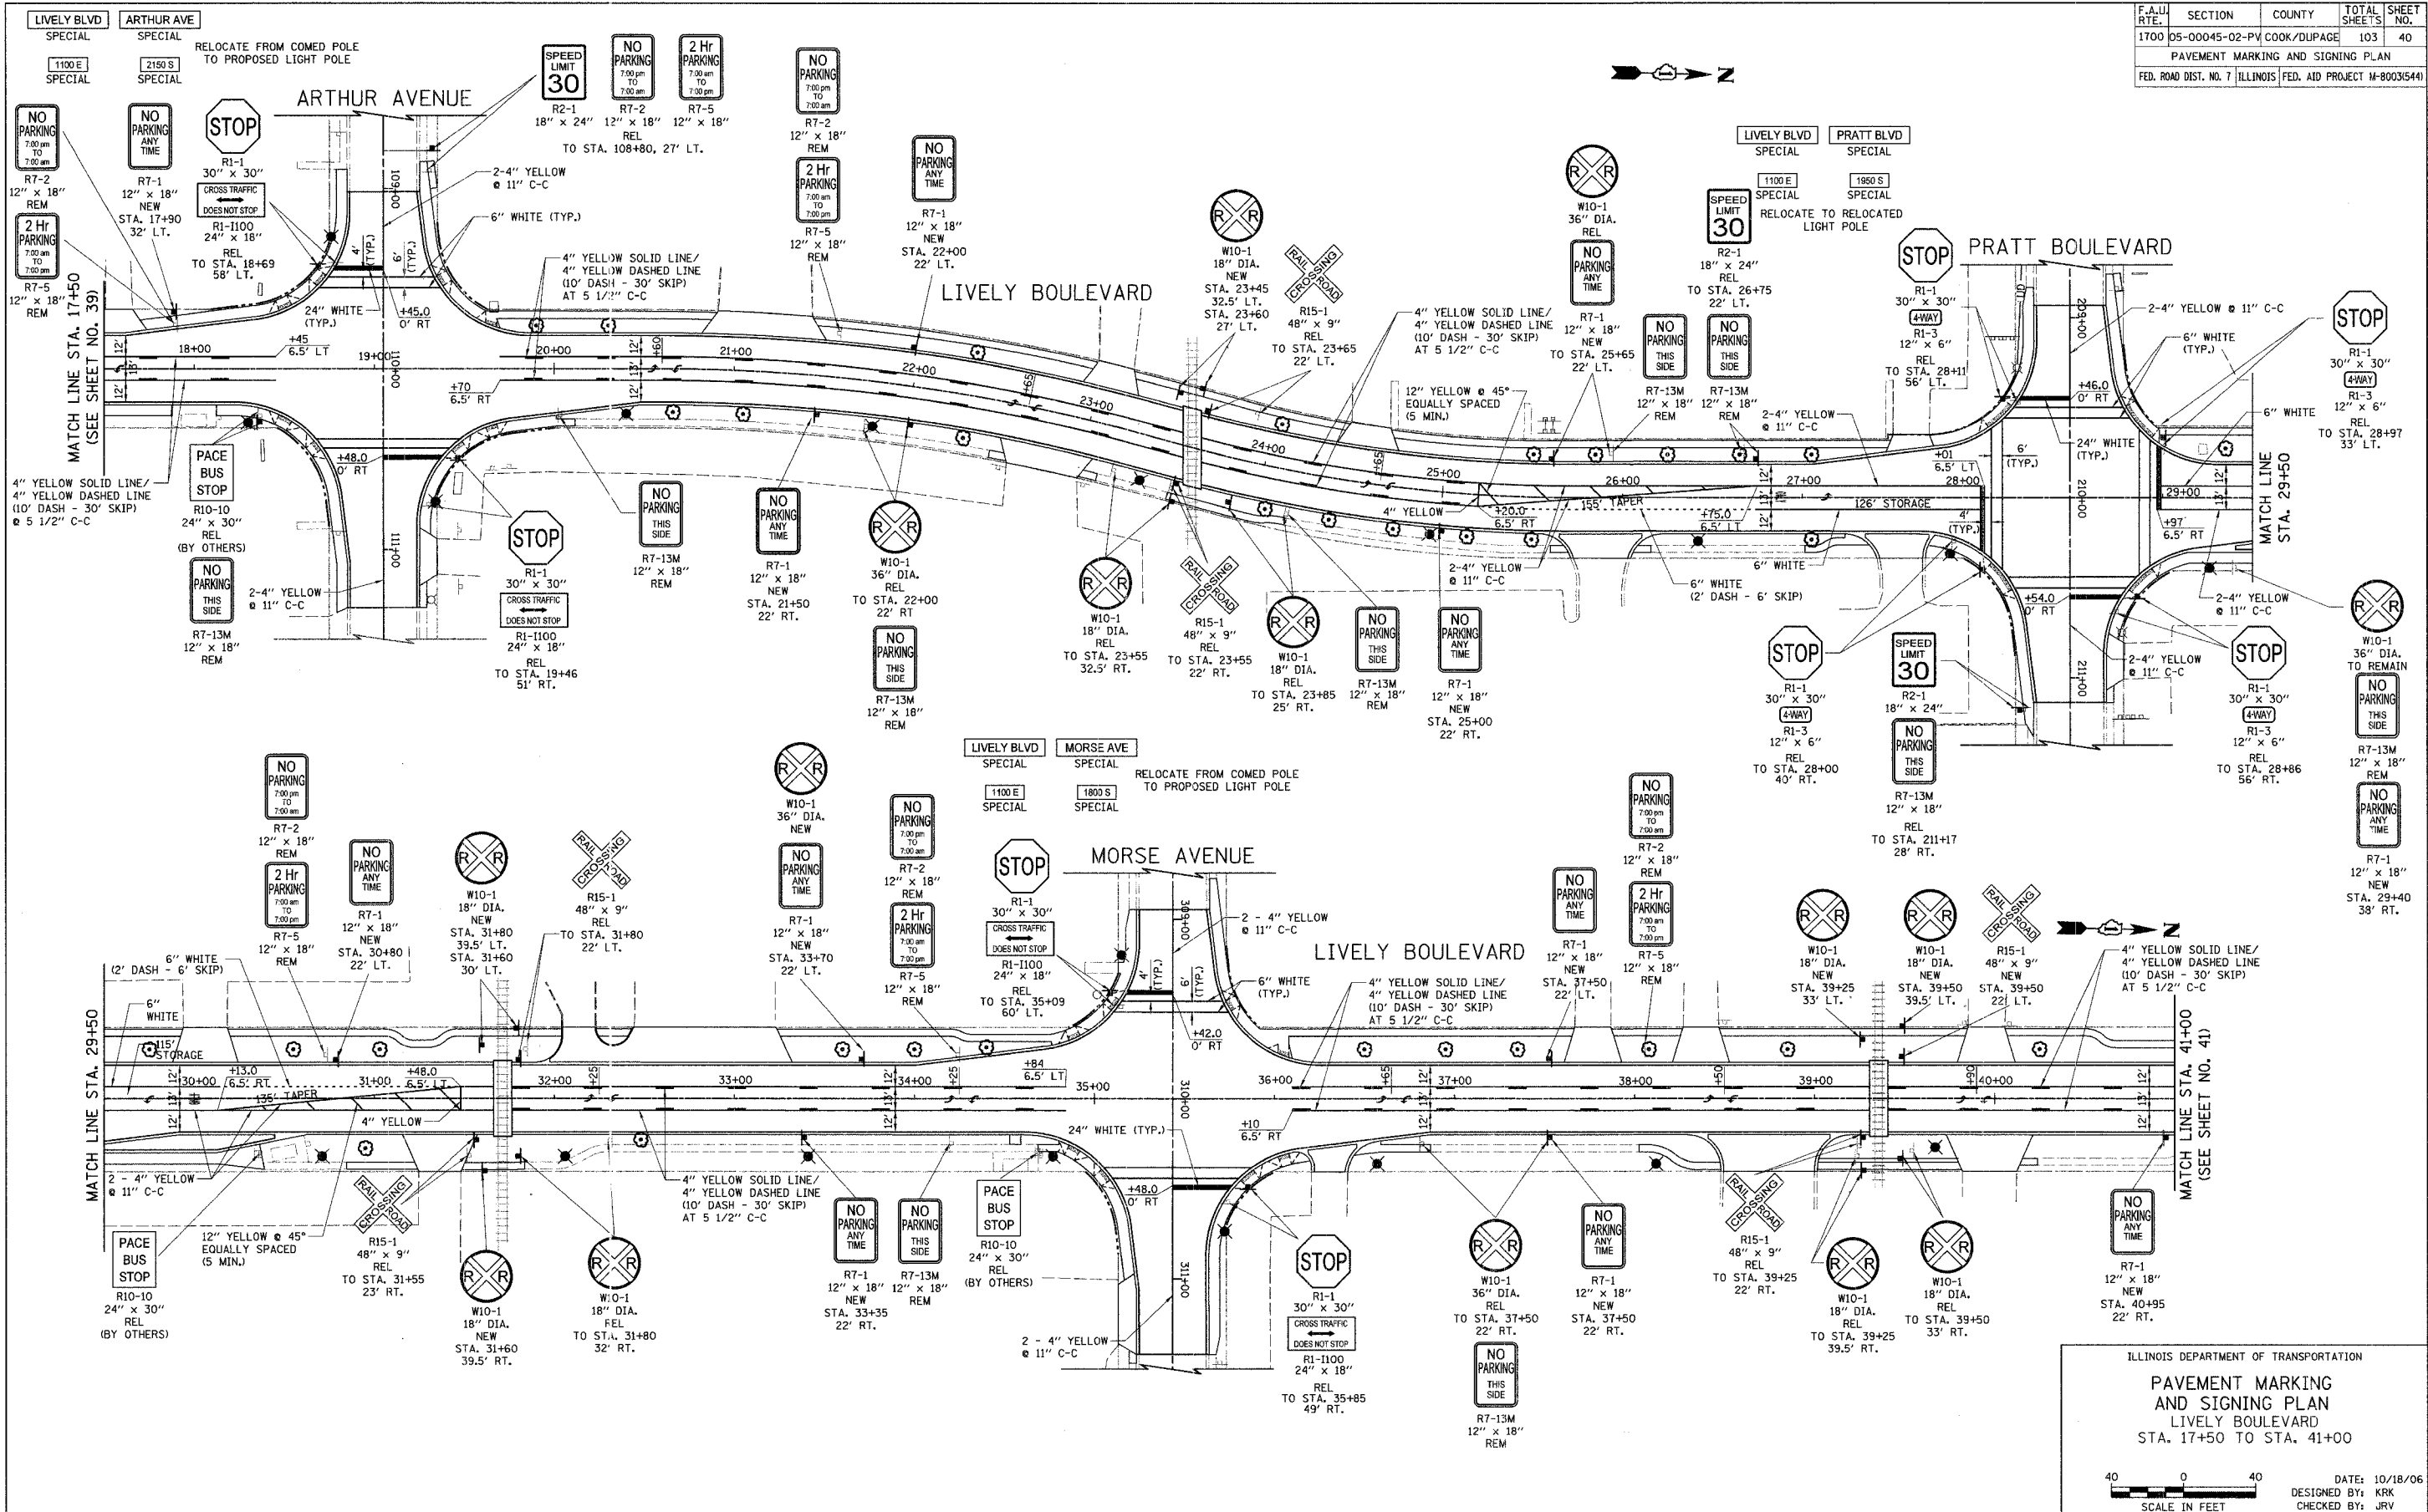

ILLINOIS DEPARTMENT OF TRANSPORTATION
PAVEMENT MARKING AND SIGNING PLAN
 LIVELY BOULEVARD
 STA. 17+50 TO STA. 41+00

DATE: 10/18/06
 DESIGNED BY: KRK
 CHECKED BY: JRV

SCALE IN FEET