


PLOT DATE = 08/25/10
 FILE NAME = 1700101100
 PLOT SCALE = 1"=40'
 REFERENCE = 08/25/10

SURVEY PLOTTED DATE 08/25/10
 SURVEY NOTE BOOK NO. 1700101100
 AREAS CHECKED

SURVEY PLOTTED DATE 08/25/10
 SURVEY NOTE BOOK NO. 1700101100
 AREAS CHECKED

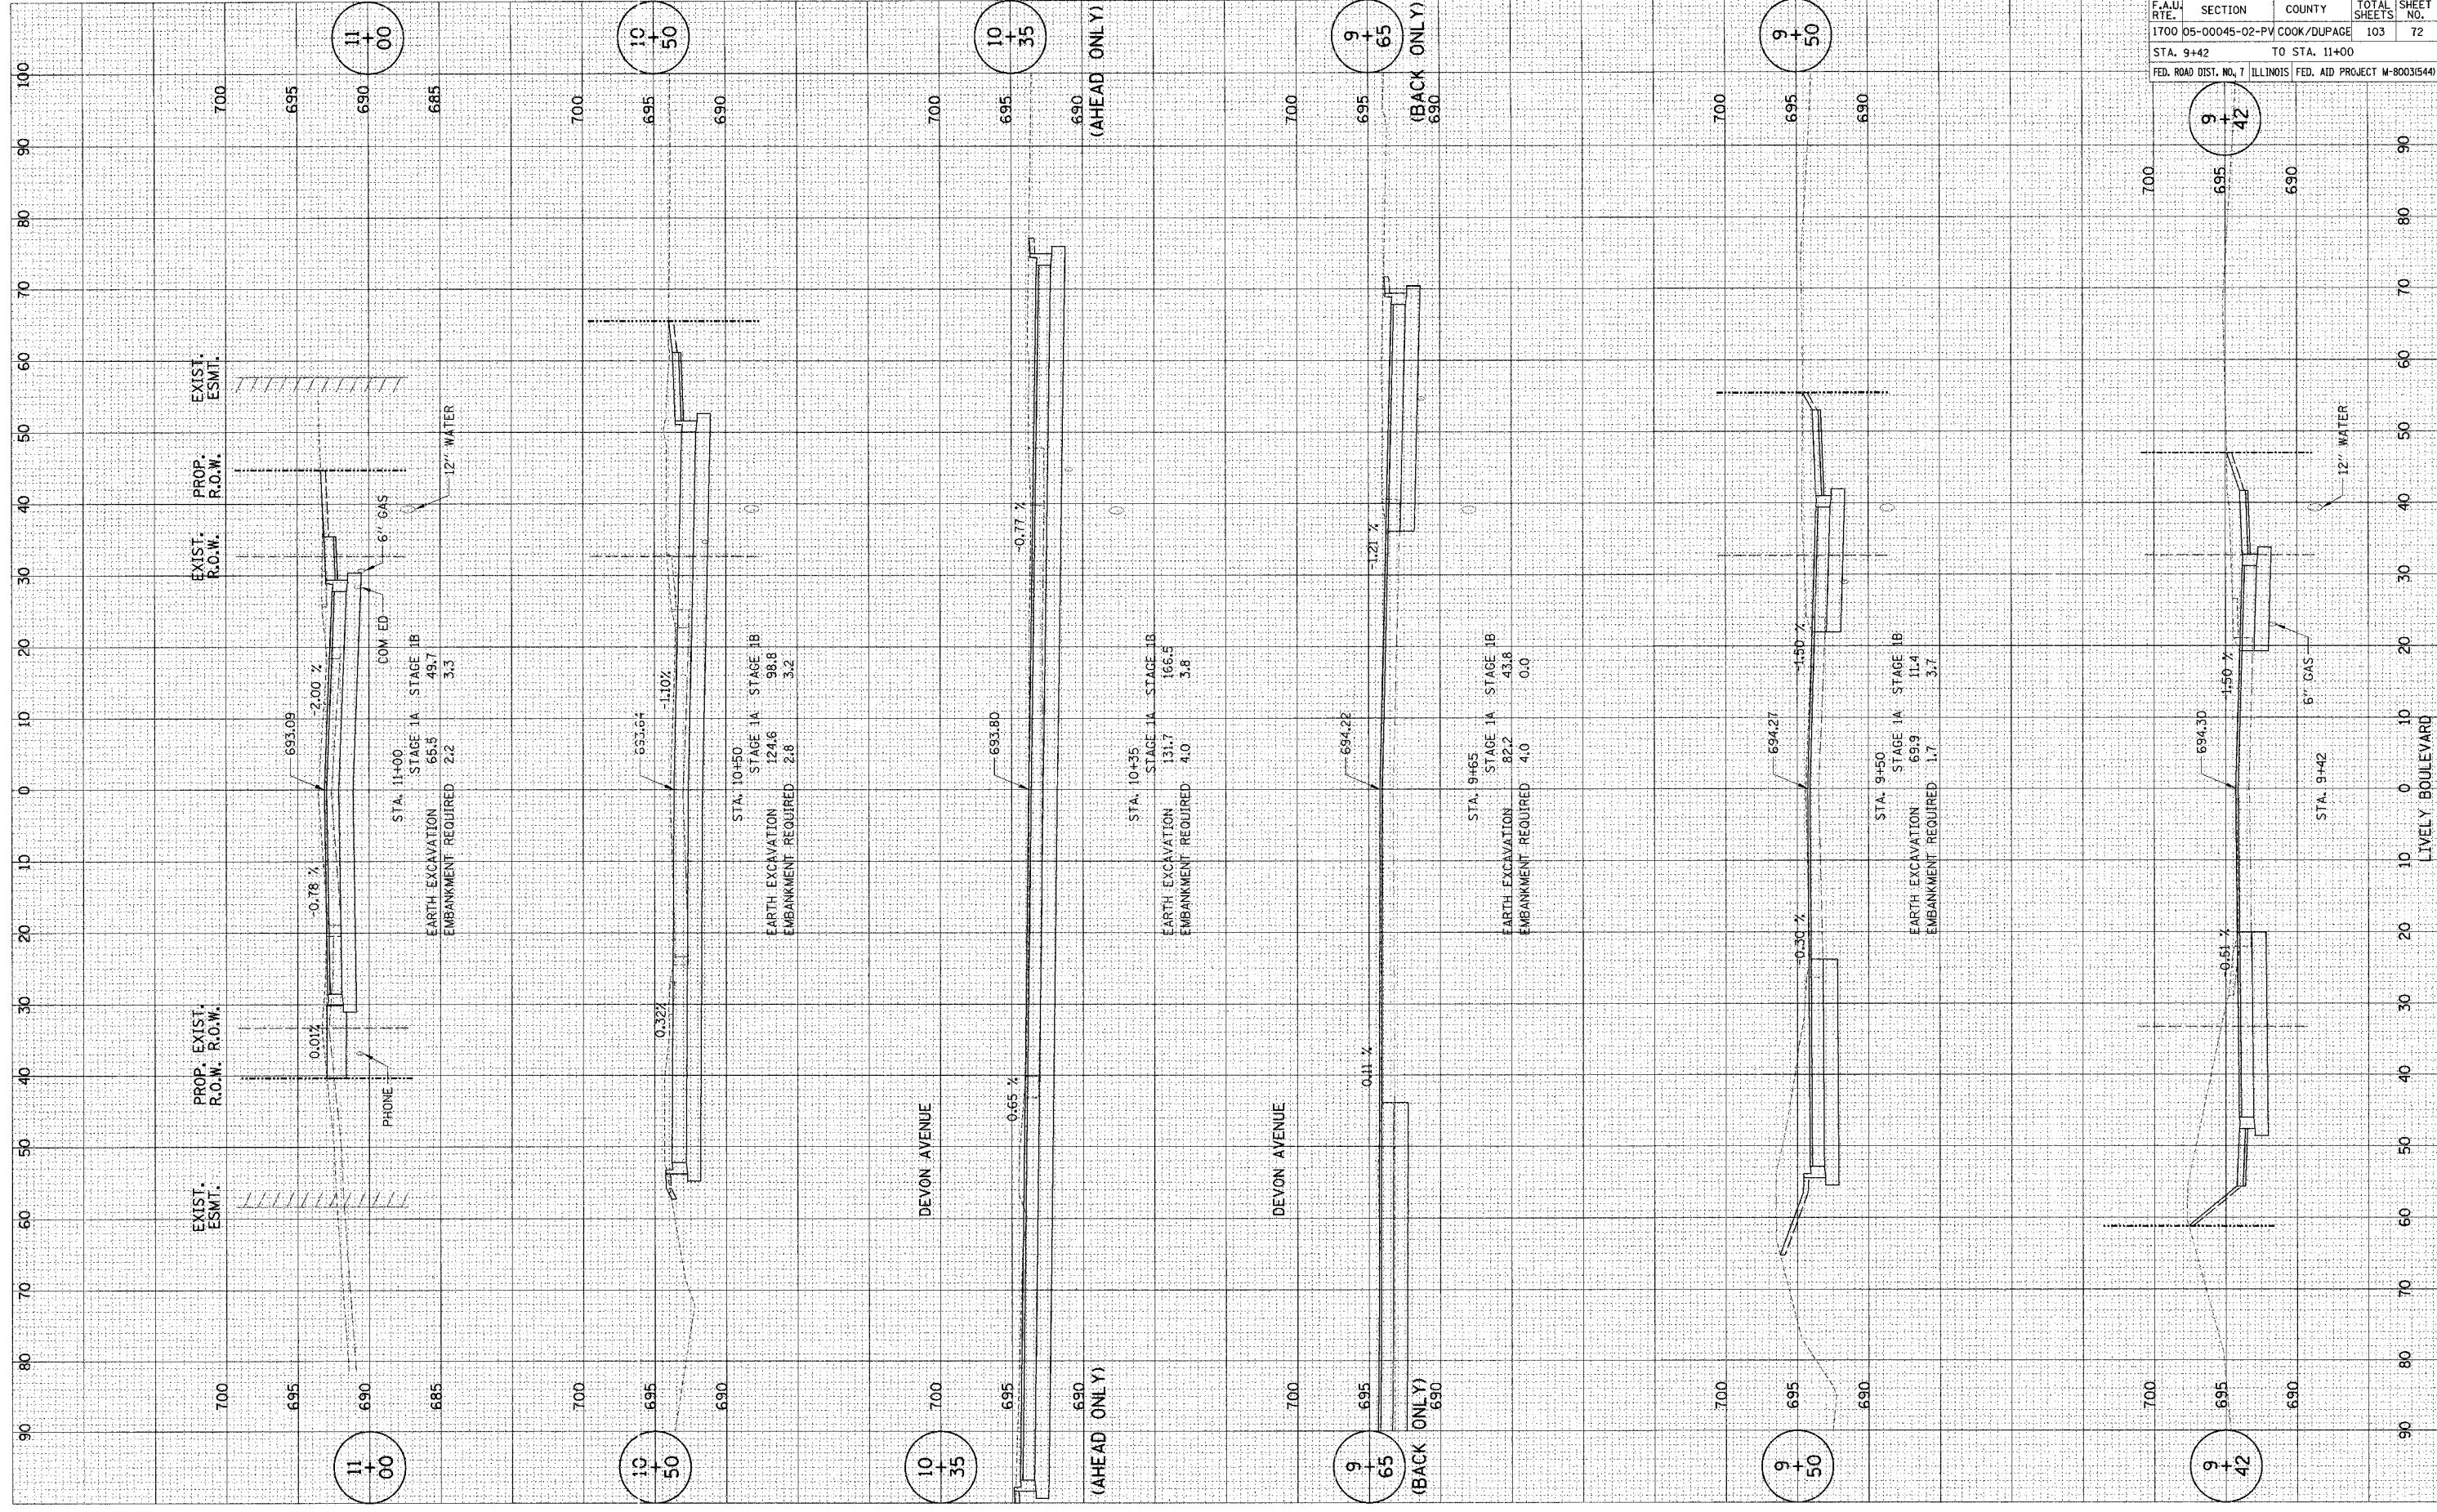

F.A.U. RTE.	SECTION	COUNTY	TOTAL SHEETS	SHEET NO.
1700	05-00045-02-PV	COOK/DUPAGE	103	72
STA. 9+42		TO STA. 11+00		
FED. ROAD DIST. NO. 7		ILLINOIS	FED. AID PROJECT M-80031544	

