


PLOT DATE = #DATE#
 PLOTTED BY = #NAME#
 PLOT SCALE = #SCALE#
 REFERENCE = #REF#

SURVEY NO. _____
 DATE _____
 PLOTTED BY _____
 TEMPLATE NO. _____
 AREAS CHECKED _____

SURVEY NO. _____
 DATE _____
 PLOTTED BY _____
 TEMPLATE NO. _____
 AREAS CHECKED _____

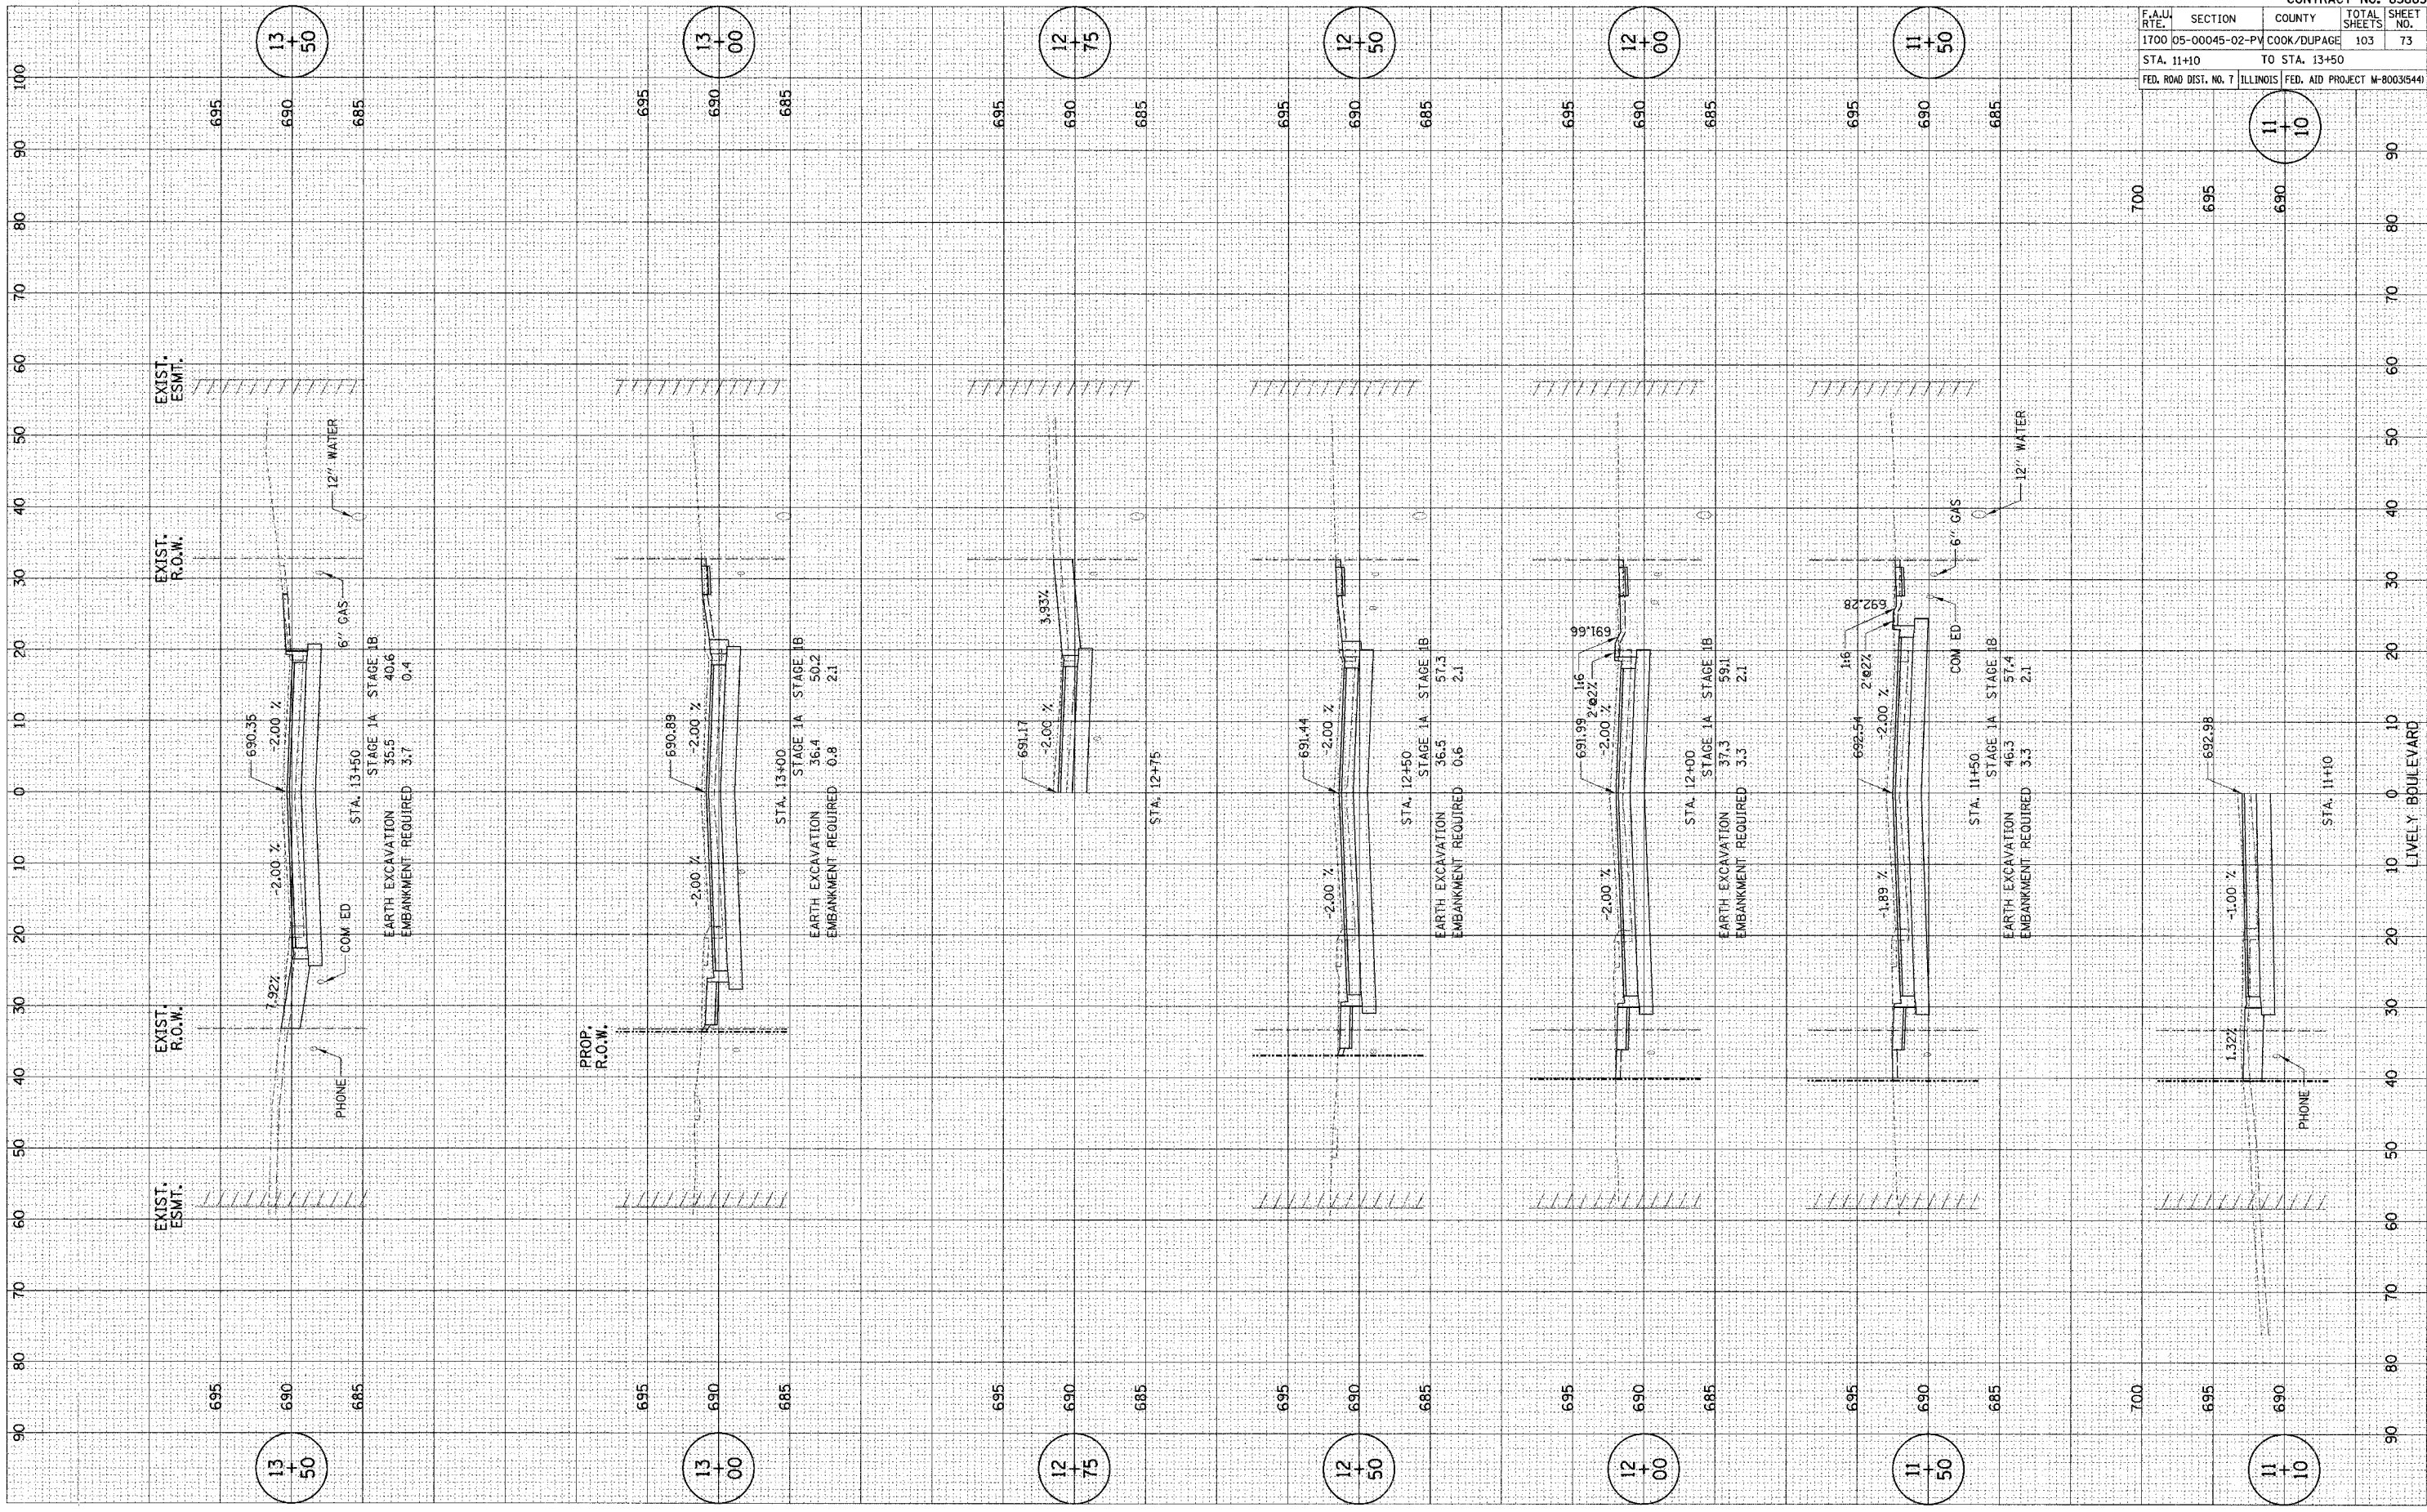

CONTRACT NO. 83883			
F.A.U. RTE.	SECTION	COUNTY	TOTAL SHEETS
1700	05-00045-02-PV	COOK/DUPAGE	103
STA. 11+10	TO STA. 13+50		SHEET NO. 73
FED. ROAD DIST. NO. 7	ILLINOIS	FED. AID PROJECT M-8003(544)	

