


PLOT DATE = #DATE\*  
 PLOT SCALE = #SCALE\*  
 REFERENCE = #REF\*

SURVEY PLOTTED  
 NOTE BOOK  
 NO.

SURVEY PLOTTED  
 NOTE BOOK  
 NO.

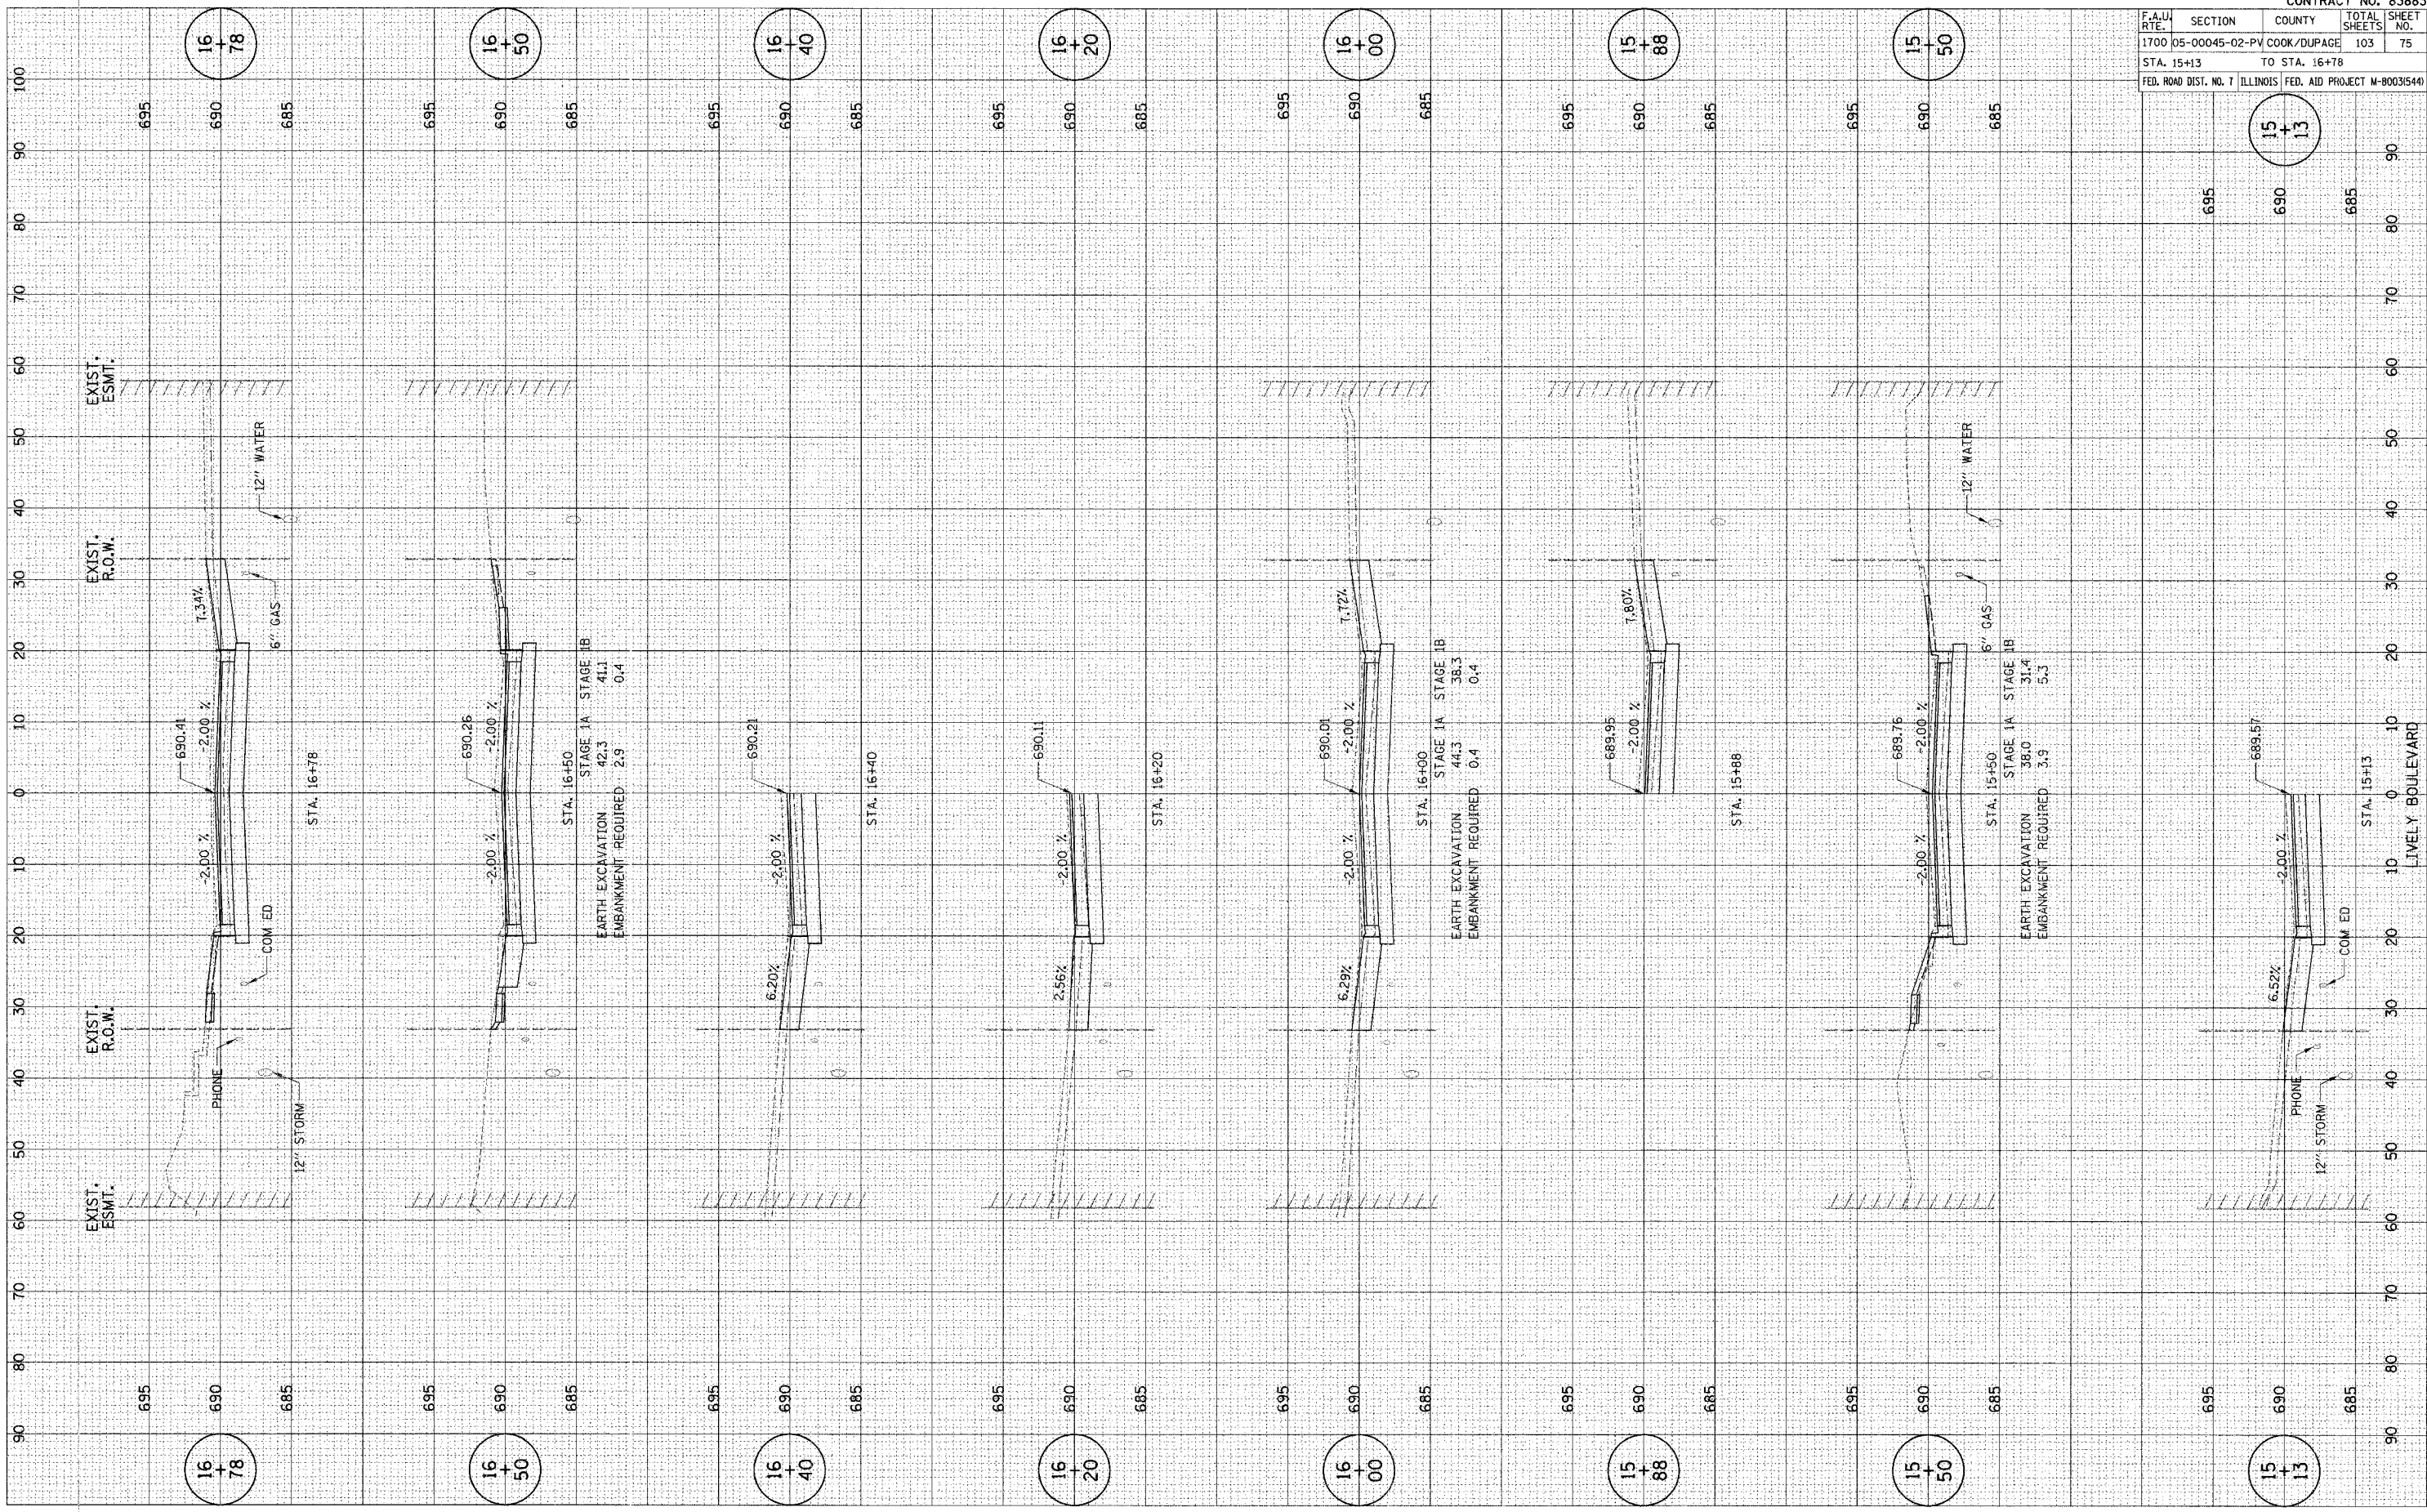

CONTRACT NO. 83883				
F.A.U. RTE.	SECTION	COUNTY	TOTAL SHEETS	SHEET NO.
1700	05-00045-02-PV	COOK/DUPAGE	103	75
STA. 15+13		TO STA. 16+78		
FED. ROAD DIST. NO. 7 ILLINOIS FED. AID PROJECT M-800315441				

16  
+  
78

16  
+  
50

16  
+  
40

16  
+  
20

16  
+  
00

15  
+  
88

15  
+  
50

15  
+  
13

15  
+  
13

LIVELY BOULEVARD