


PLOT DATE = DATE\*  
 PLOT SCALE = SCALE\*  
 REFERENCE = REF#

SURVEY PLOTTED BY  
 NOTE BOOK NO. \_\_\_\_\_  
 TEMPLATE NO. \_\_\_\_\_  
 AREAS CHECKED \_\_\_\_\_

SURVEY PLOTTED BY  
 NOTE BOOK NO. \_\_\_\_\_  
 TEMPLATE NO. \_\_\_\_\_  
 AREAS CHECKED \_\_\_\_\_

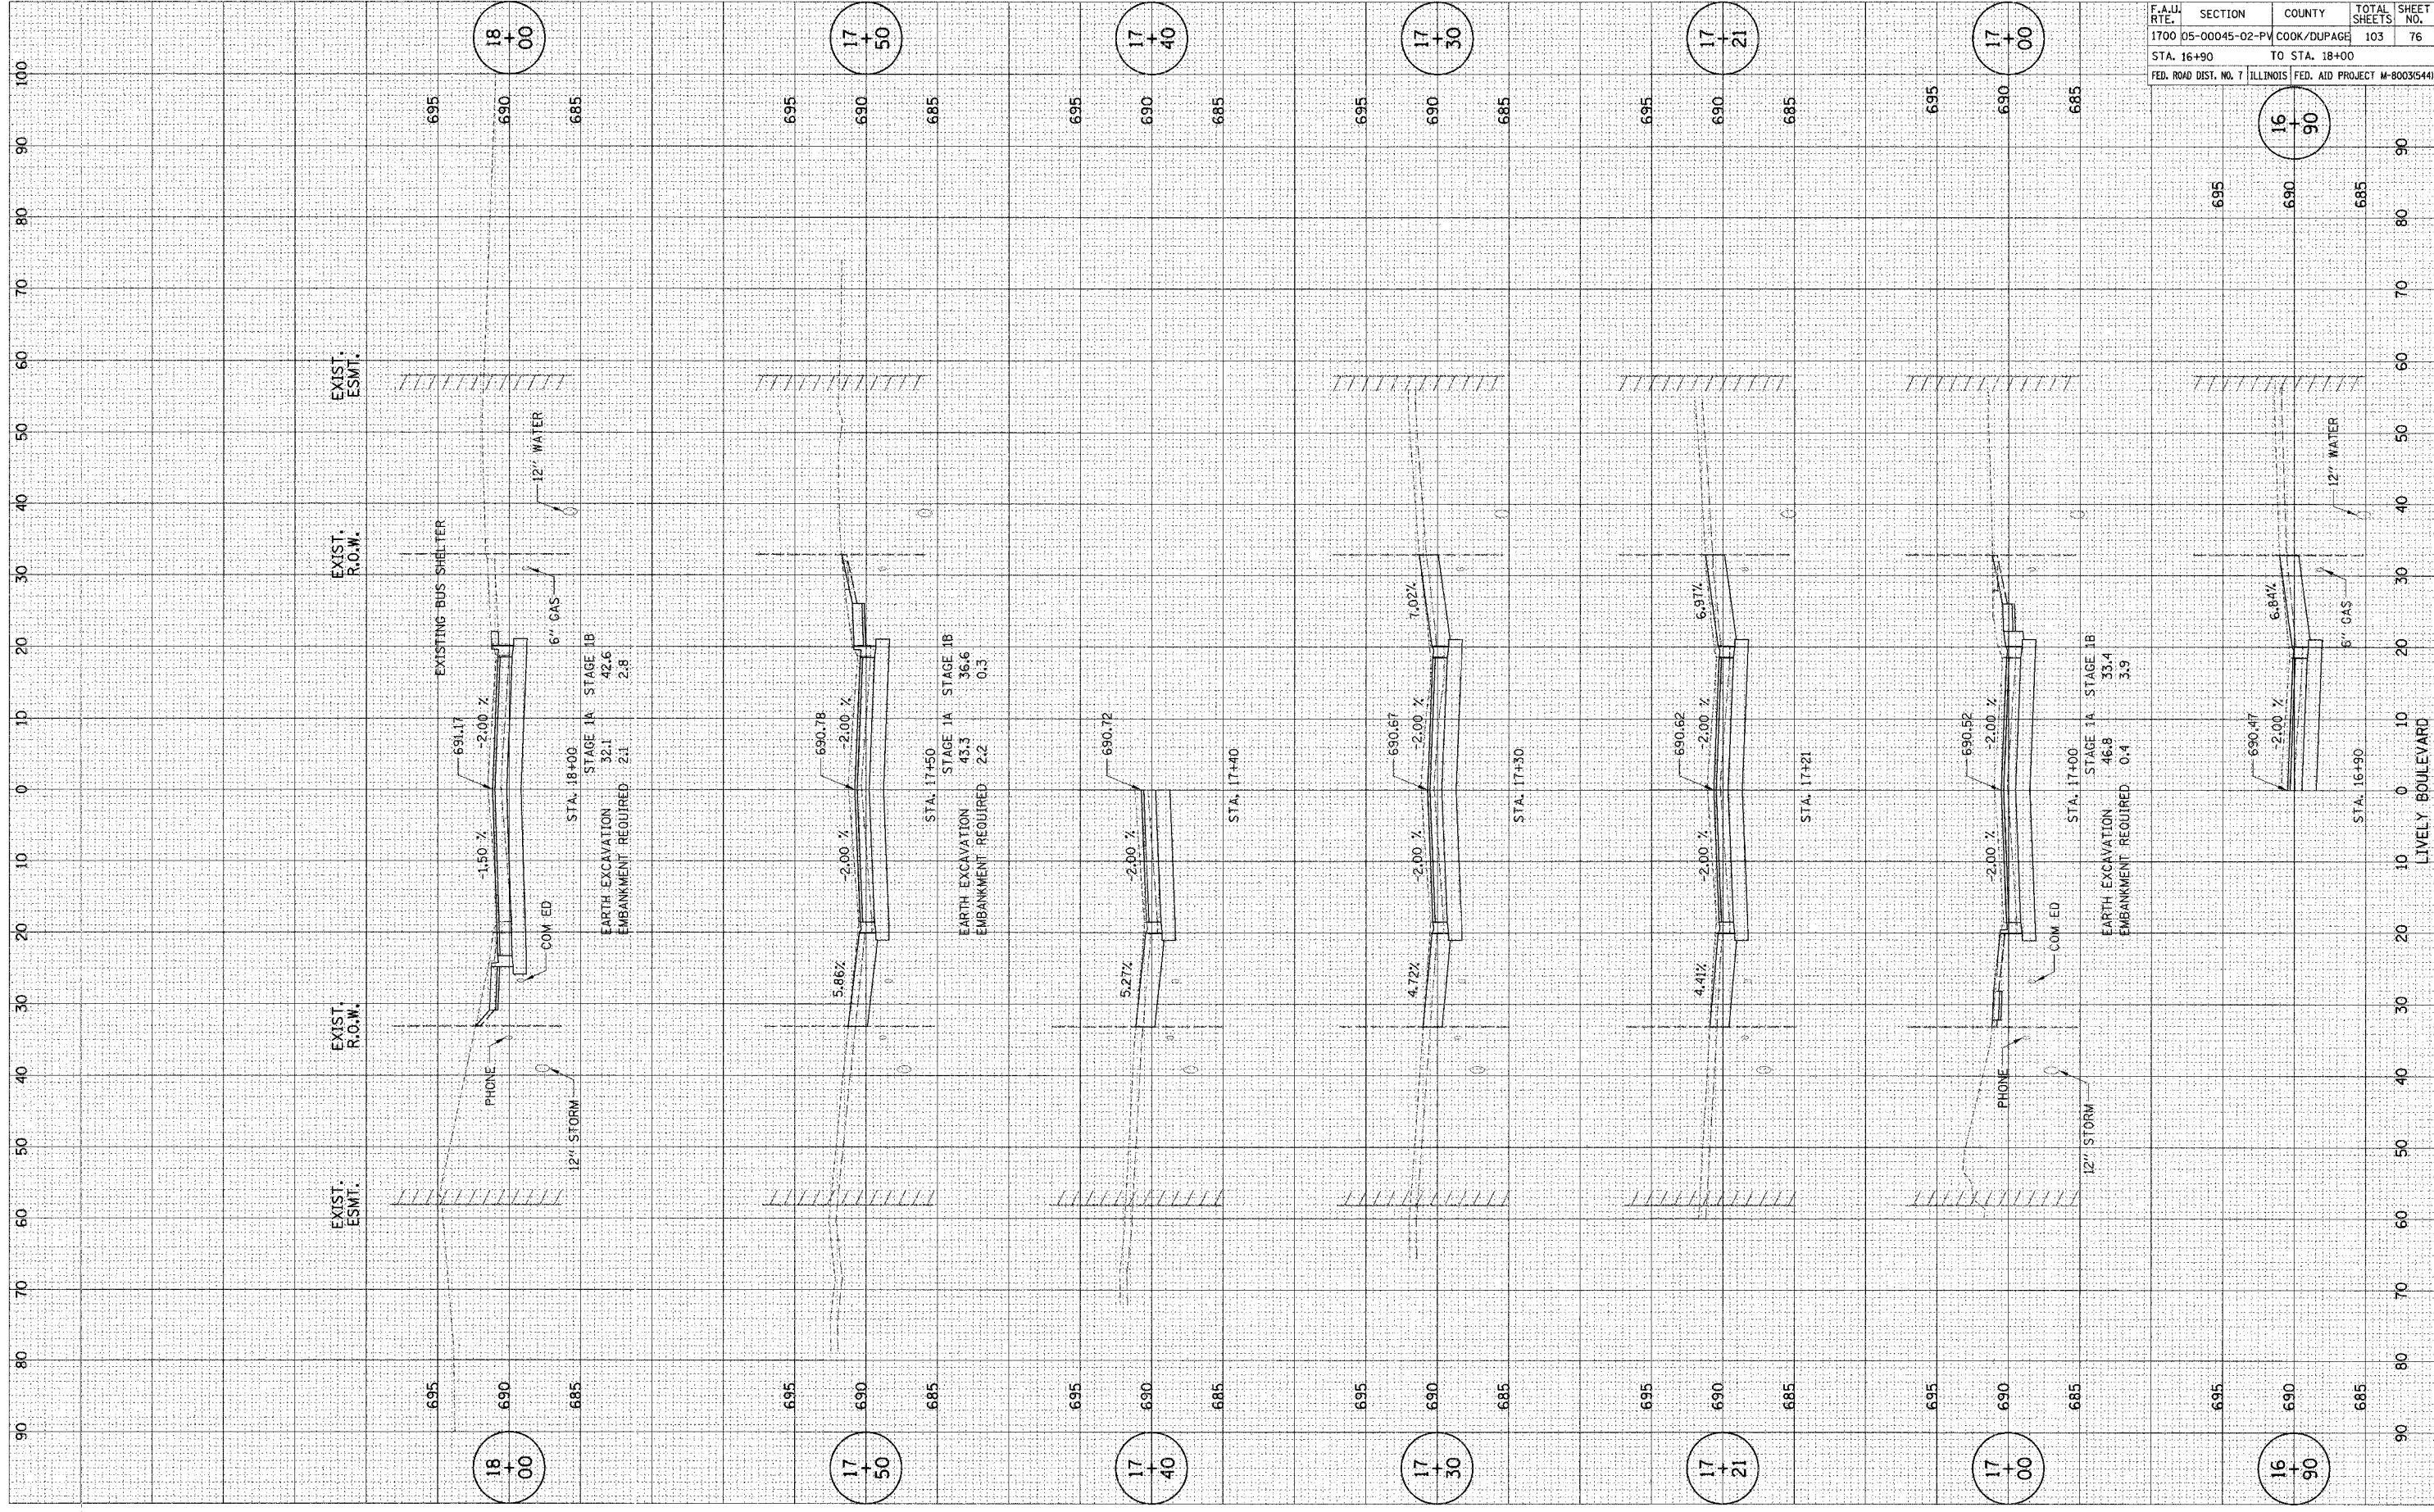

CONTRACT NO. 83883	
F.A.U. SECTION	COUNTY TOTAL SHEETS
1700 05-00045-02-PV	COOK/DUPAGE 103
STA. 16+90	TO STA. 18+00
FED. ROAD DIST. NO. 7 ILLINOIS	FED. AID PROJECT M-80035(44)

16  
+  
90

17  
+  
00

17  
+  
00

LIVELY BOULEVARD