


PLOT DATE: * * * * *
 FILE NAME: * * * * *
 REFERENCE: * * * * *

SURVEY: * * * * *
 NOTE BOOK: * * * * *
 NO.: * * * * *

SURVEY: * * * * *
 NOTE BOOK: * * * * *
 NO.: * * * * *

SUBMITTED: * * * * *
 PLOTTED: * * * * *
 TEMPLATE: * * * * *
 AREAS CHECKED: * * * * *

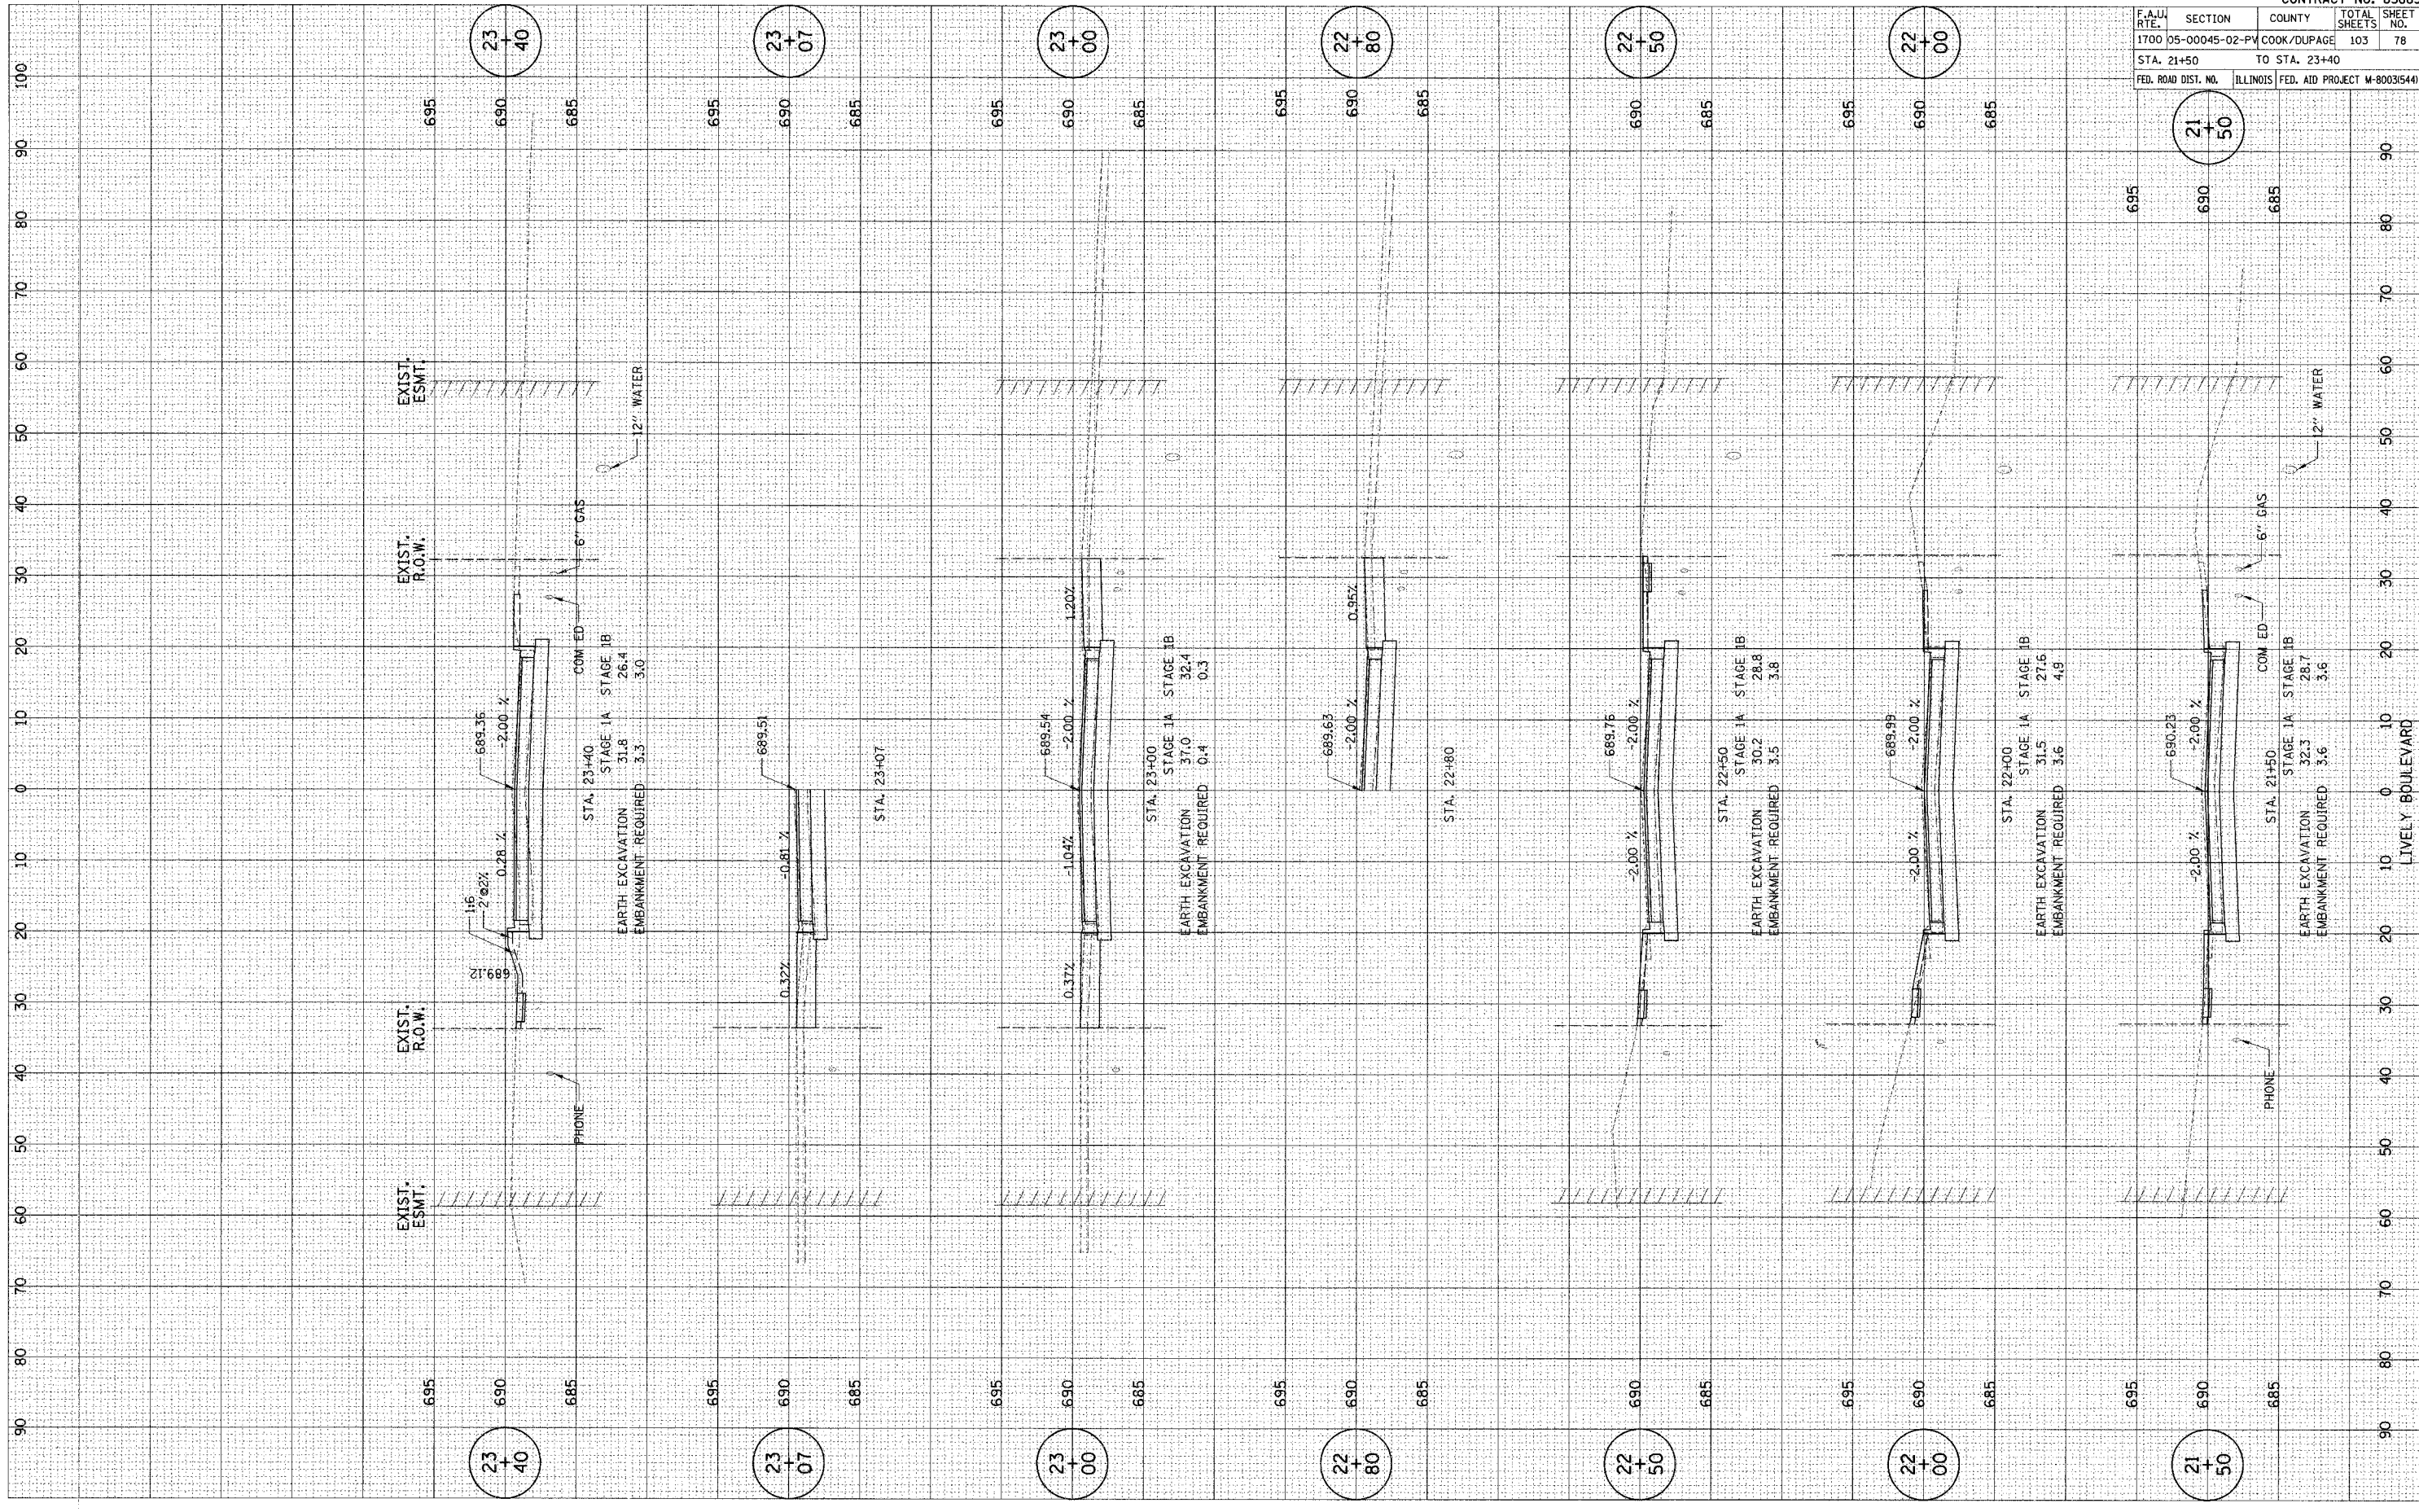

CONTRACT NO. 83883	
F.A.U. RTE.	SECTION
1700	05-00045-02-PV
COUNTY	COOK/DUPAGE
TOTAL SHEETS	103
SHEET NO.	78
STA. 21+50 TO STA. 23+40	
FED. ROAD DIST. NO.	ILLINOIS
FED. AID PROJECT	M-8003(544)

LIVELY BOULEVARD