


PLOT DATE: # DATES  
 FILE NAME: # DATES  
 PLOTTER: # DATES  
 REFERENCE: # DATES

SURVEY PLOTTED  
 NOTE BOOK TEMPLATE  
 NO. AREAS CHECKED

SURVEY PLOTTED  
 NOTE BOOK TEMPLATE  
 NO. AREAS CHECKED

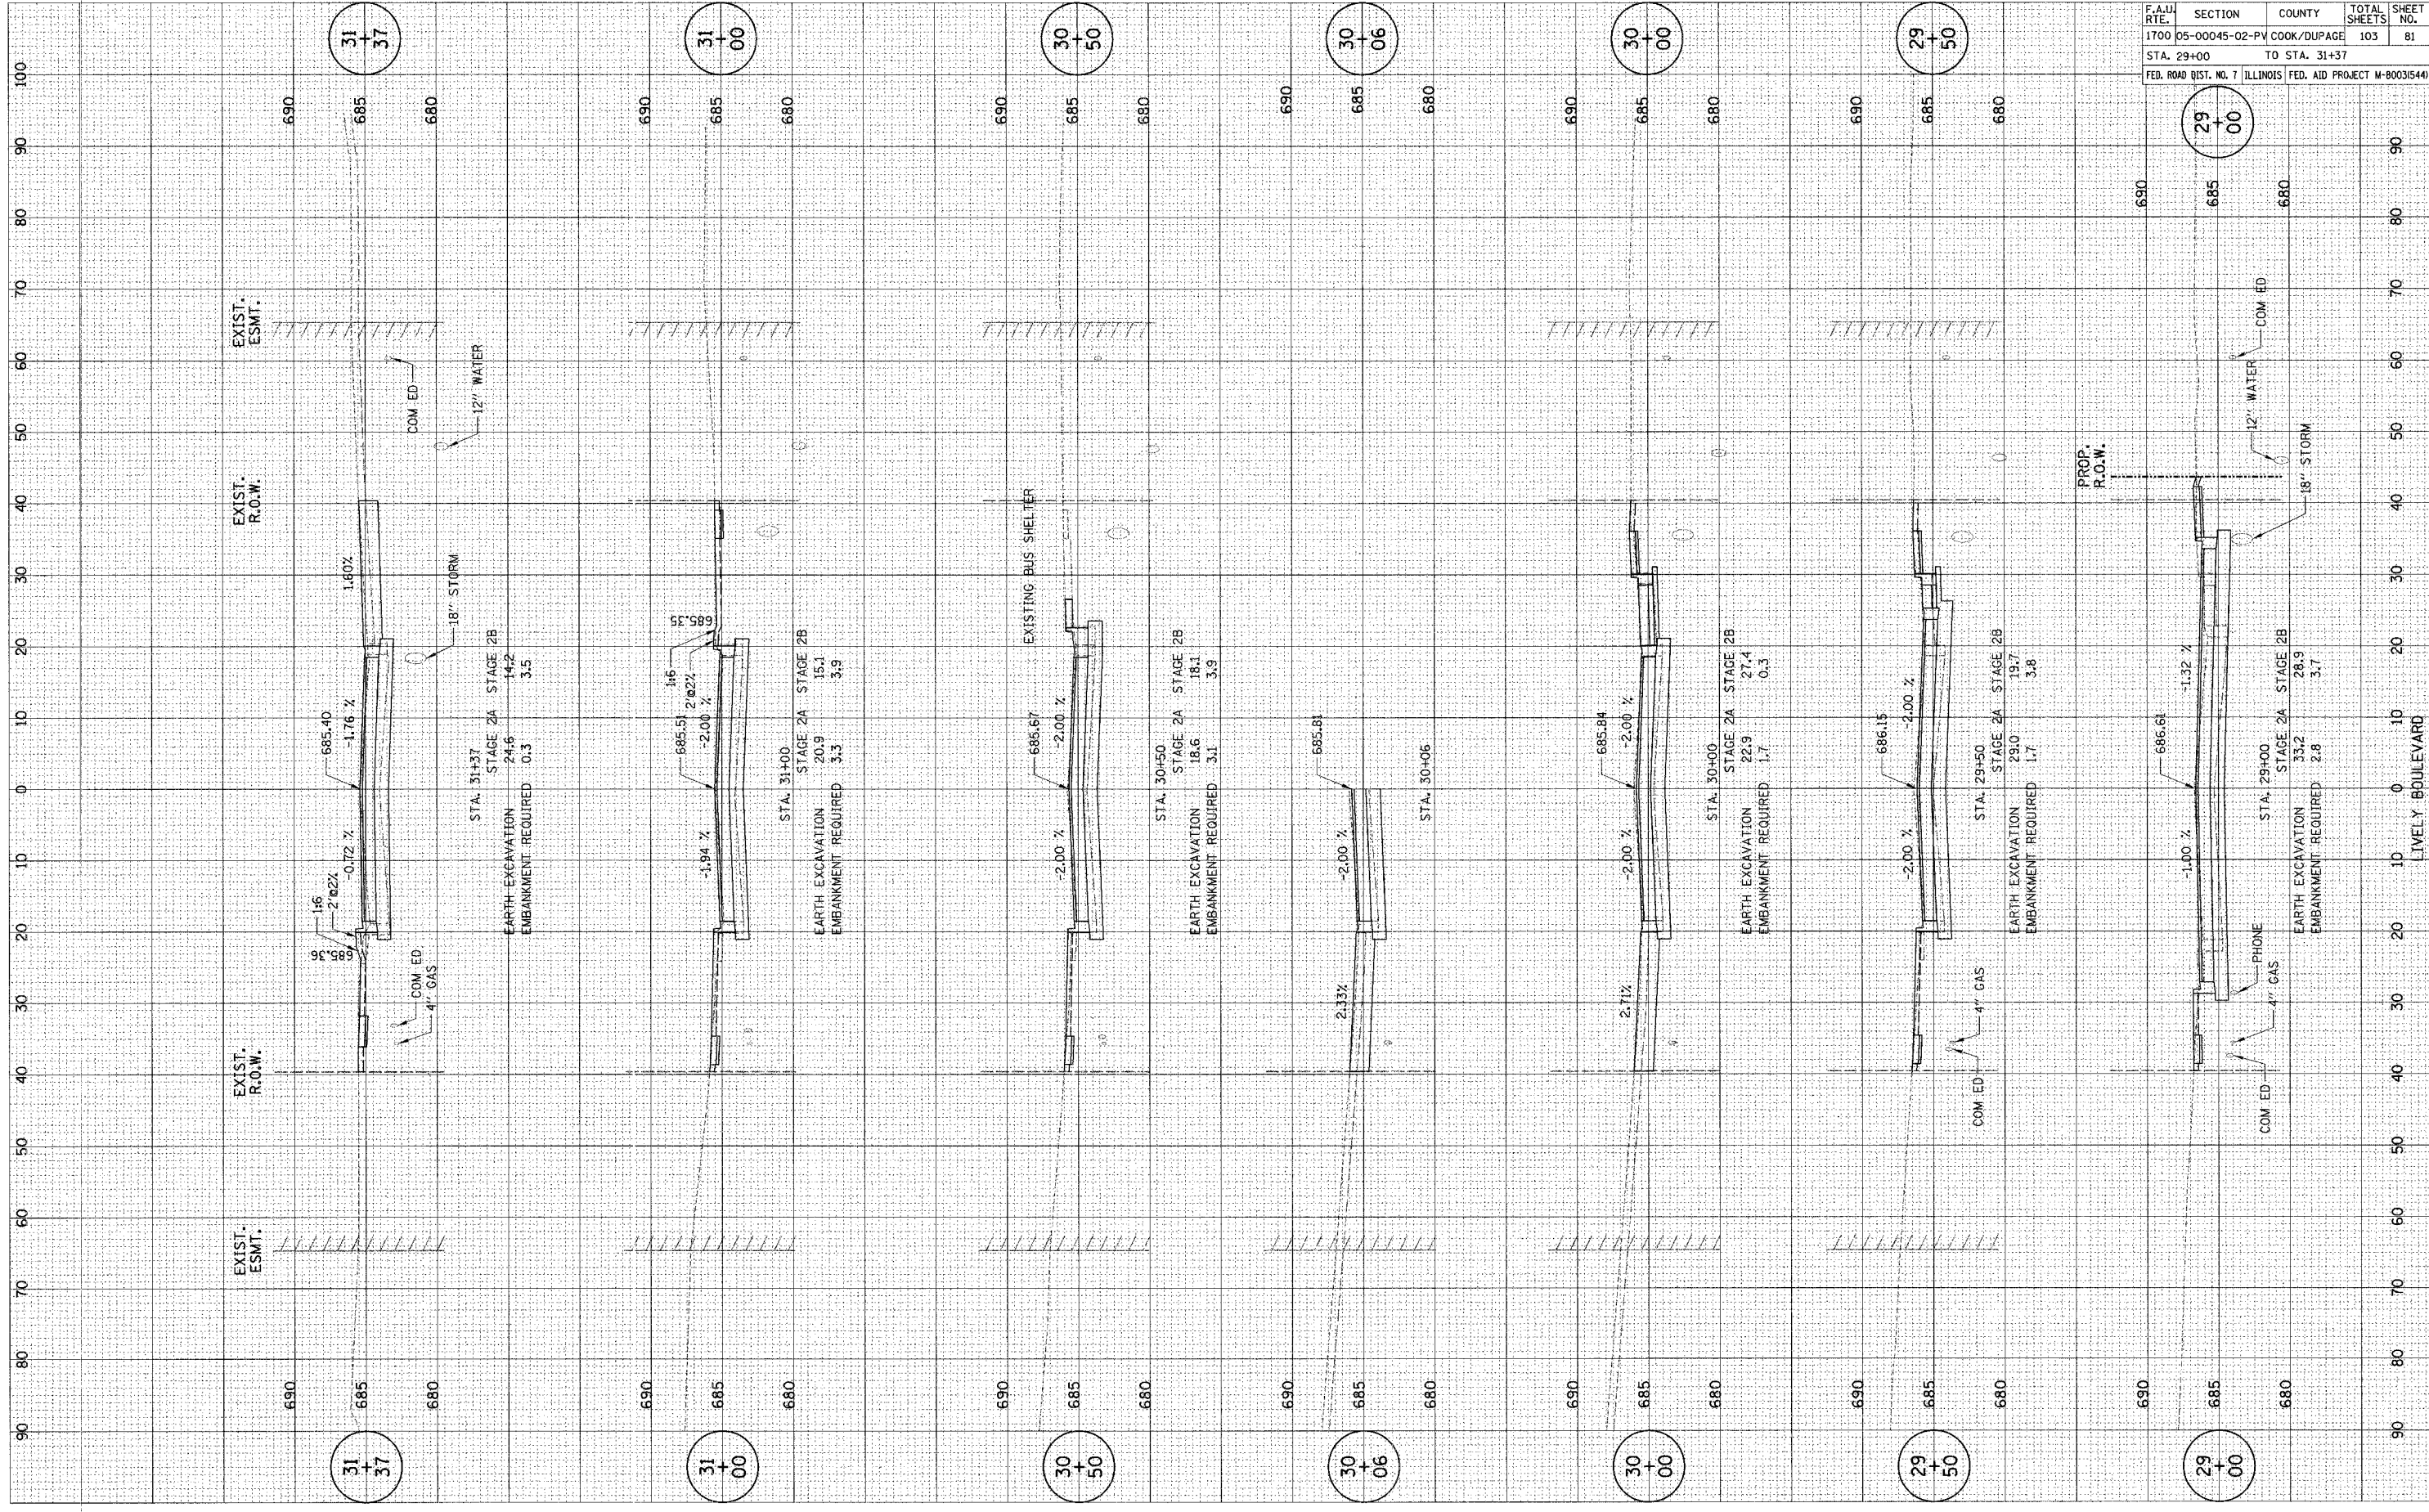

CONTRACT NO. 83883			
F.A.U. RTE.	SECTION	COUNTY	TOTAL SHEETS
1700	05-00045-02-PV	COOK/DUPAGE	103
STA. 29+00		TO STA. 31+37	
FED. ROAD DIST. NO. 7 ILLINOIS FED. AID PROJECT M-80031544			

LIVELY BOULEVARD