


PLOT DATE = 8/24/14
 PLOT SCALE = 1"=40'
 REFERENCE = 01/15/14

SURVEY NO. 1411
 PLOTTED TEMPLATE
 AREAS CHECKED

SURVEY NO. 1411
 PLOTTED TEMPLATE
 AREAS CHECKED

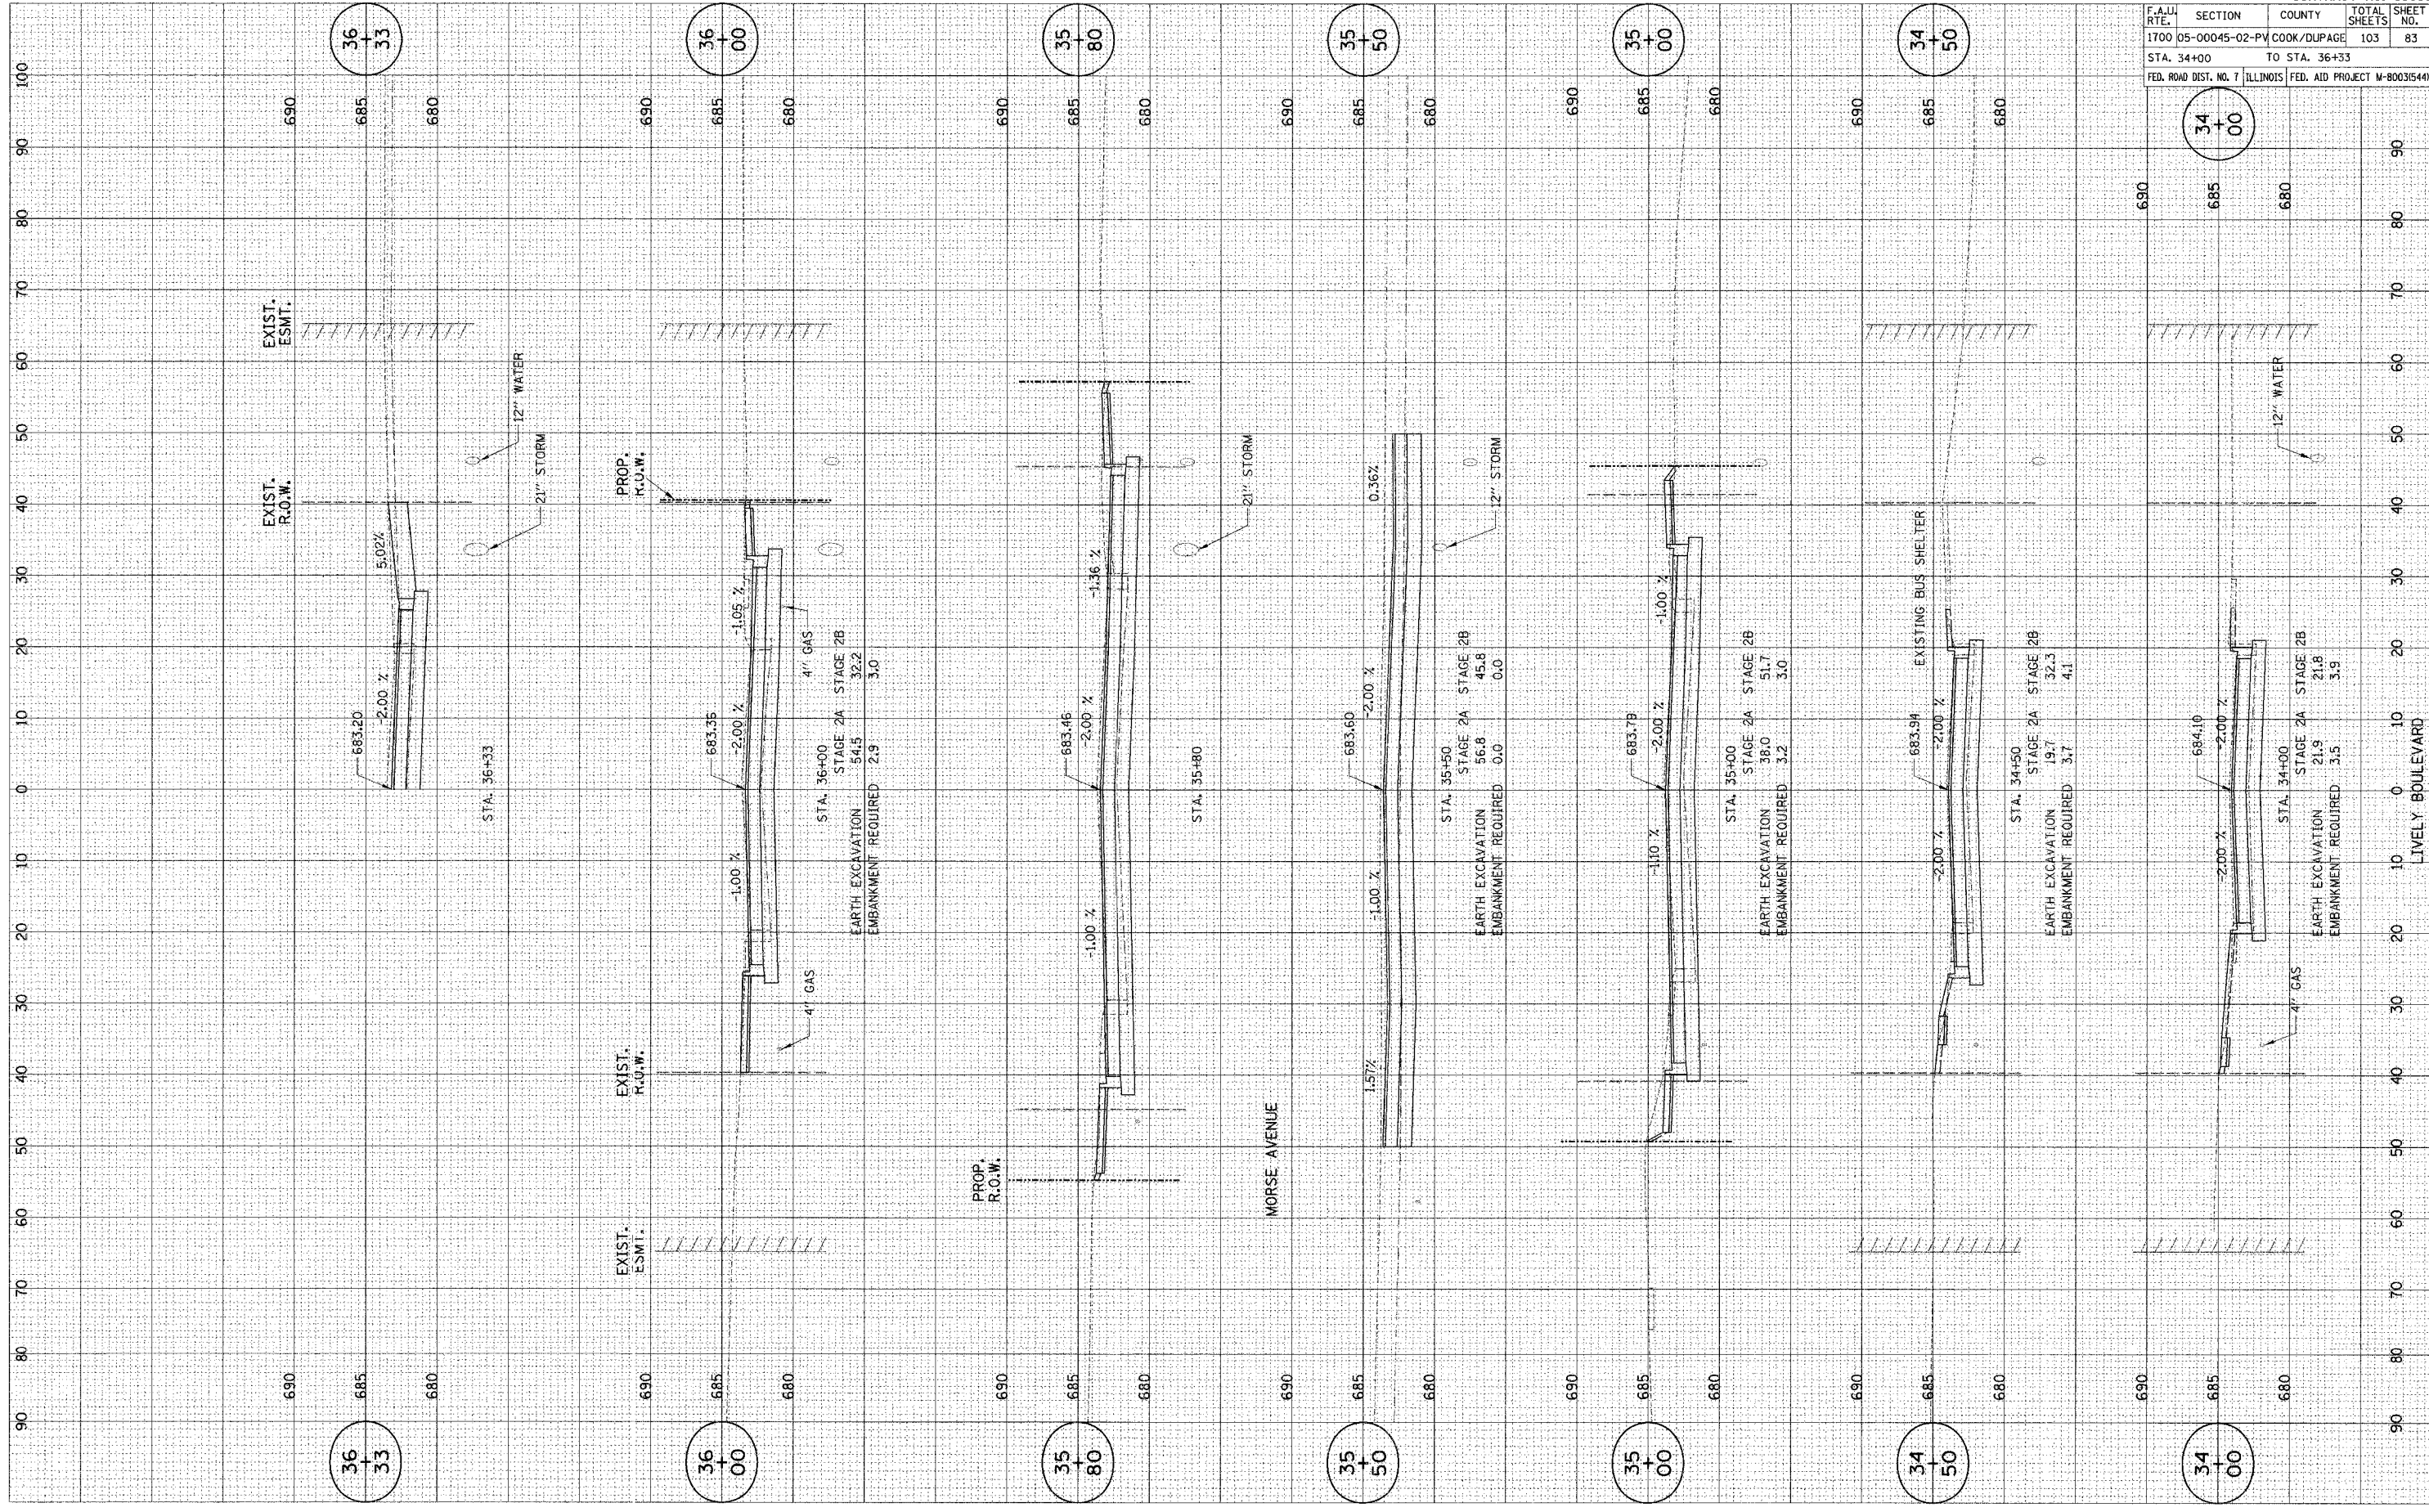

CONTRACT NO. 83883	
F.A.U. SECTION	COUNTY TOTAL SHEETS SHEET NO.
1700 05-00045-02-PV	COOK/DUPAGE 103 83
STA. 34+00	TO STA. 36+33
FED. ROAD DIST. NO. 7 ILLINOIS	FED. AID PROJECT M-800315441

