


PLOT DATE: * * * * *
 PLOT SCALE: * * * * *
 REFERENCE: * * * * *

SURVEY: * * * * *
 NOTE BOOK: * * * * *
 NO.:

SURVEY: * * * * *
 NOTE BOOK: * * * * *
 NO.:

SURVEY: * * * * *
 NOTE BOOK: * * * * *
 NO.:

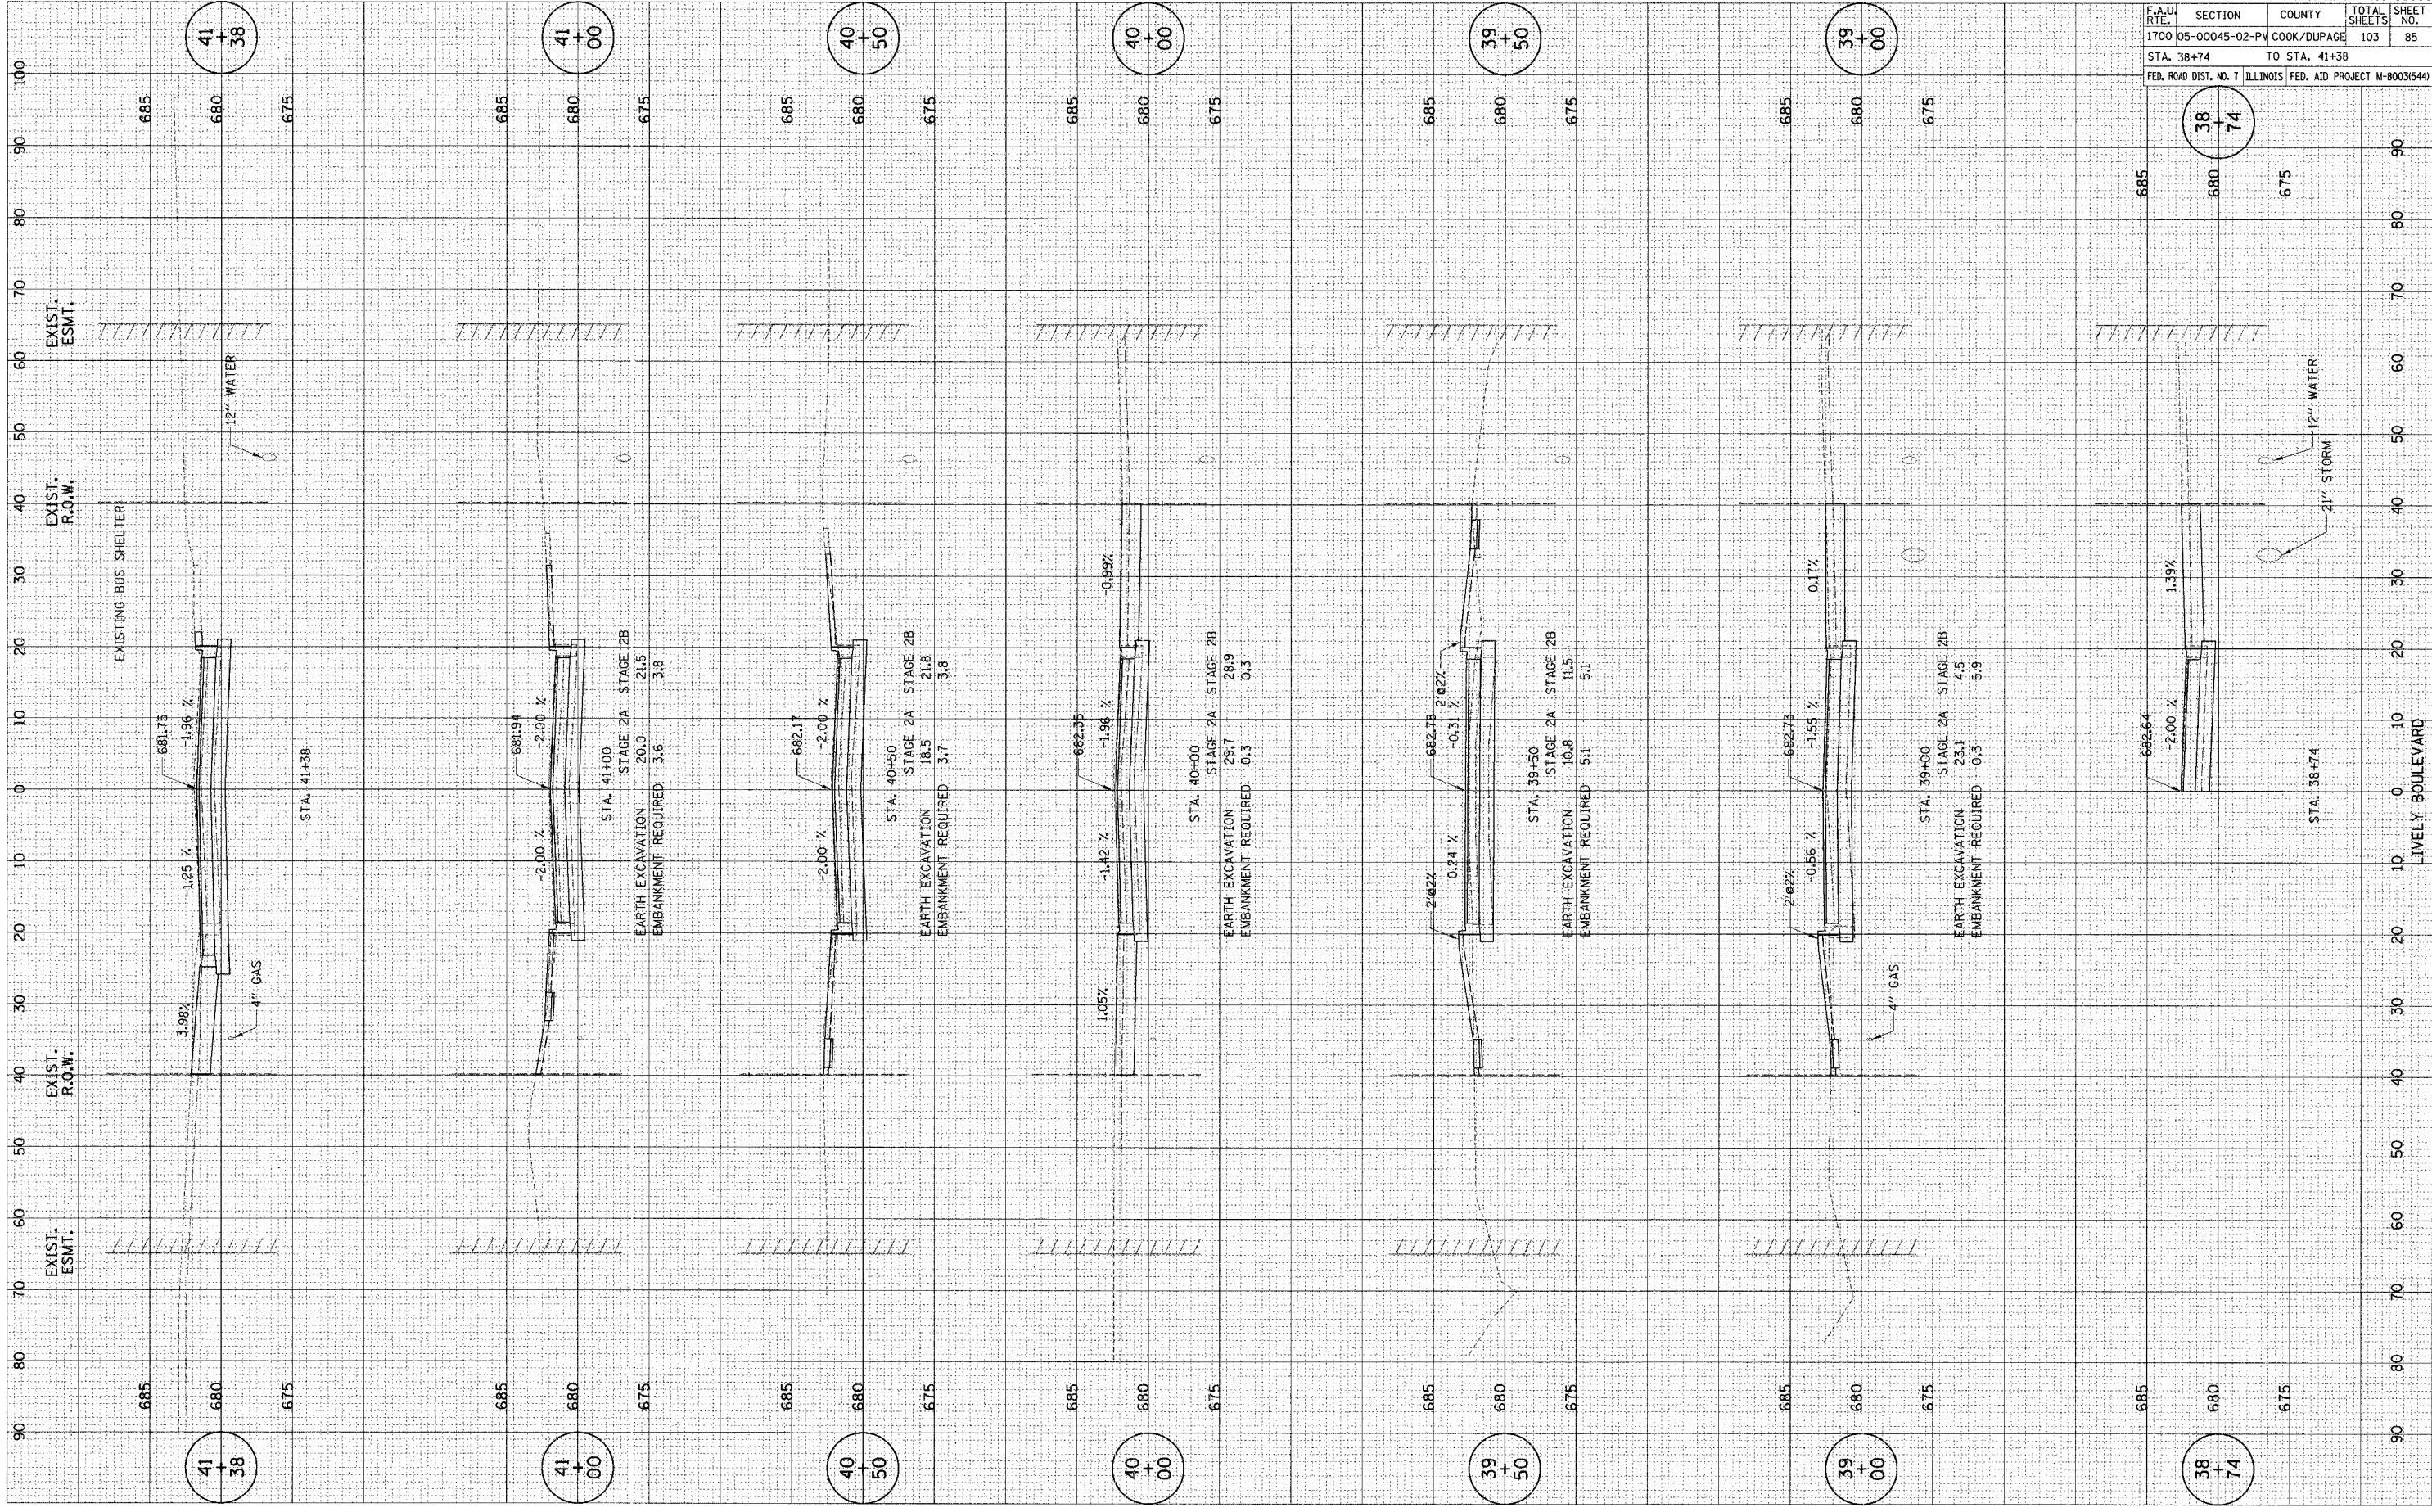

CONTRACT NO. 83883				
F.A.U. RTE.	SECTION	COUNTY	TOTAL SHEETS	SHEET NO.
1700	05-00045-02-PV	COOK/DUPAGE	103	85
STA. 38+74		TO STA. 41+38		
FED. ROAD DIST. NO. 7 ILLINOIS FED. AID PROJECT M-8003(544)				

41
+
38

41
+
00

40
+
50

40
+
00

39
+
50

39
+
00

38
+
74

38
+
74

LIVELY BOULEVARD