


PLOT DATE = *DATE*
 PLOT NAME = *TITLE*
 PLOT SCALE = *SCALE*
 REFERENCE = *REF*

SURVEY PLOTTED
 NOTE BOOK NO. _____
 AREAS CHECKED

SURVEY PLOTTED
 NOTE BOOK NO. _____
 AREAS CHECKED

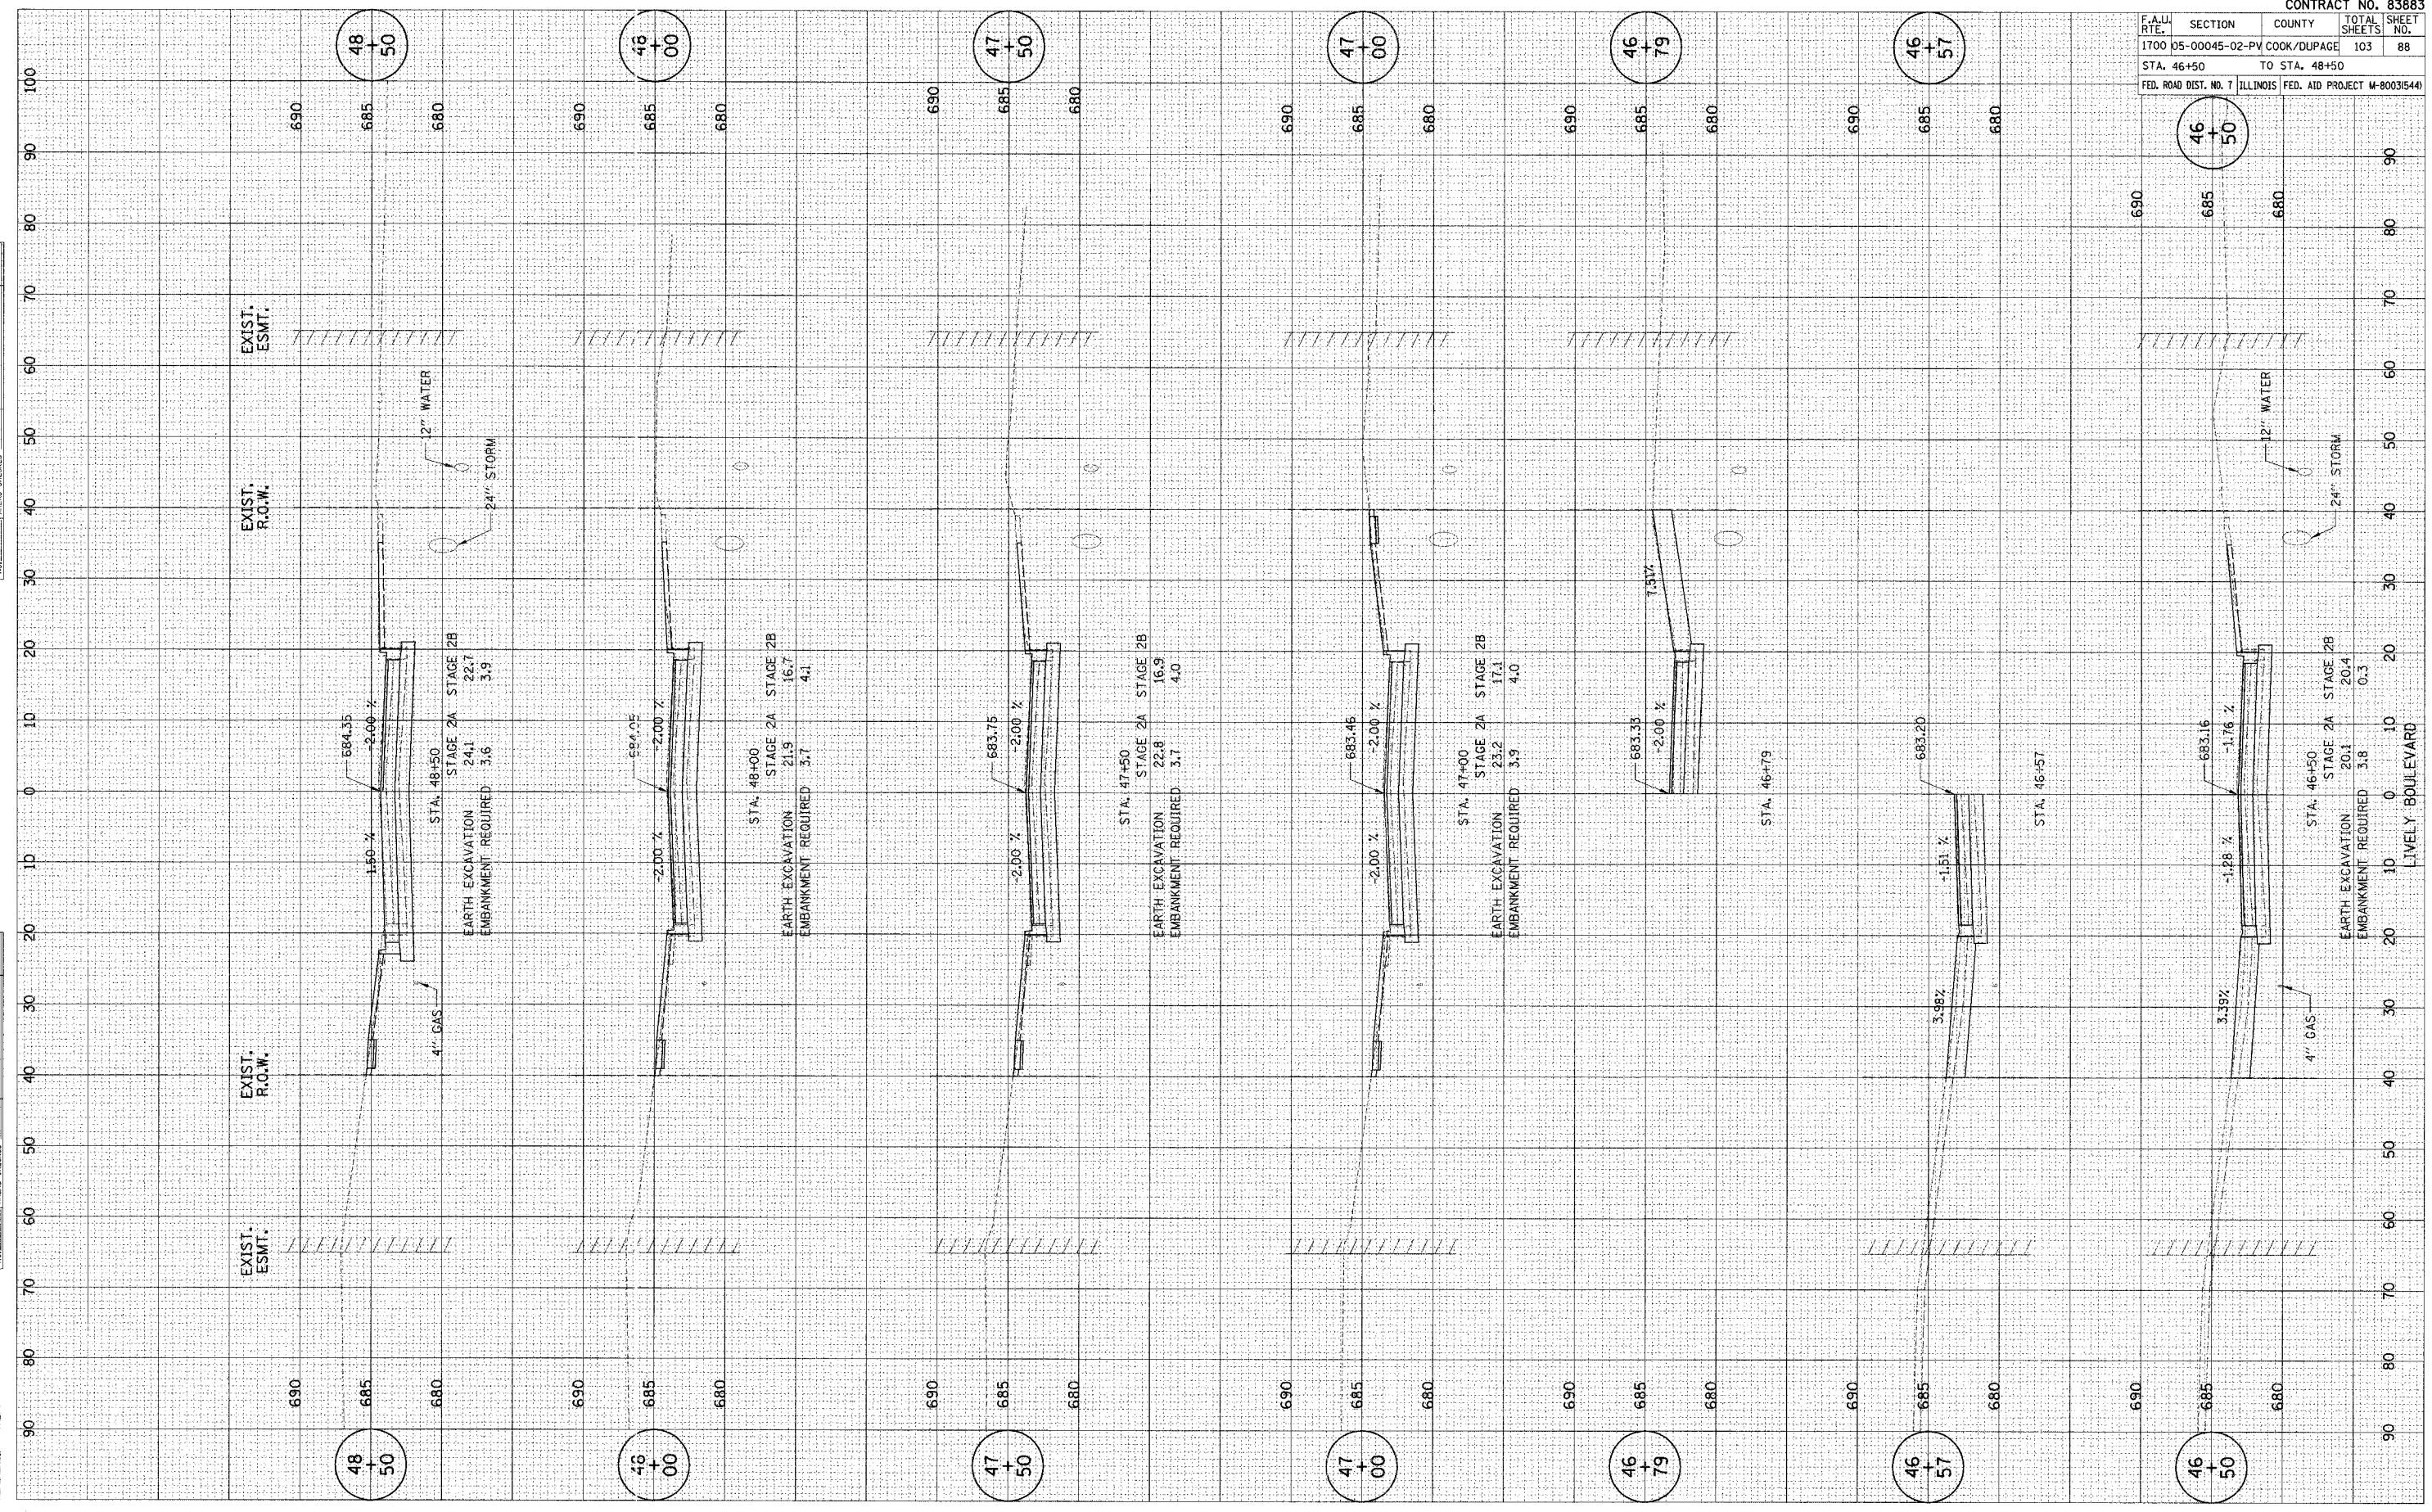

| | |
|--|---------------------|
| CONTRACT NO. 83883 | |
| F.A.U. RTE. | SECTION |
| 1700 05-00045-02-PV COOK/DUPAGE | COUNTY TOTAL SHEETS |
| | 103 |
| STA. 46+50 | TO STA. 48+50 |
| SHEET NO. 88 | |
| FED. ROAD DIST. NO. 7 ILLINOIS FED. AID PROJECT M-80031544 | |

