


PLOT DATE = 04/27/00  
 PLOT SCALE = 1" = 40'  
 PLOT SHEET REFERENCE = 52+95

SURVEY NO. 1700  
 DATE PLOTTED 04/27/00  
 TEMPLATE NO. 1700  
 AREAS CHECKED

SURVEY NO. 1700  
 DATE PLOTTED 04/27/00  
 TEMPLATE NO. 1700  
 AREAS CHECKED

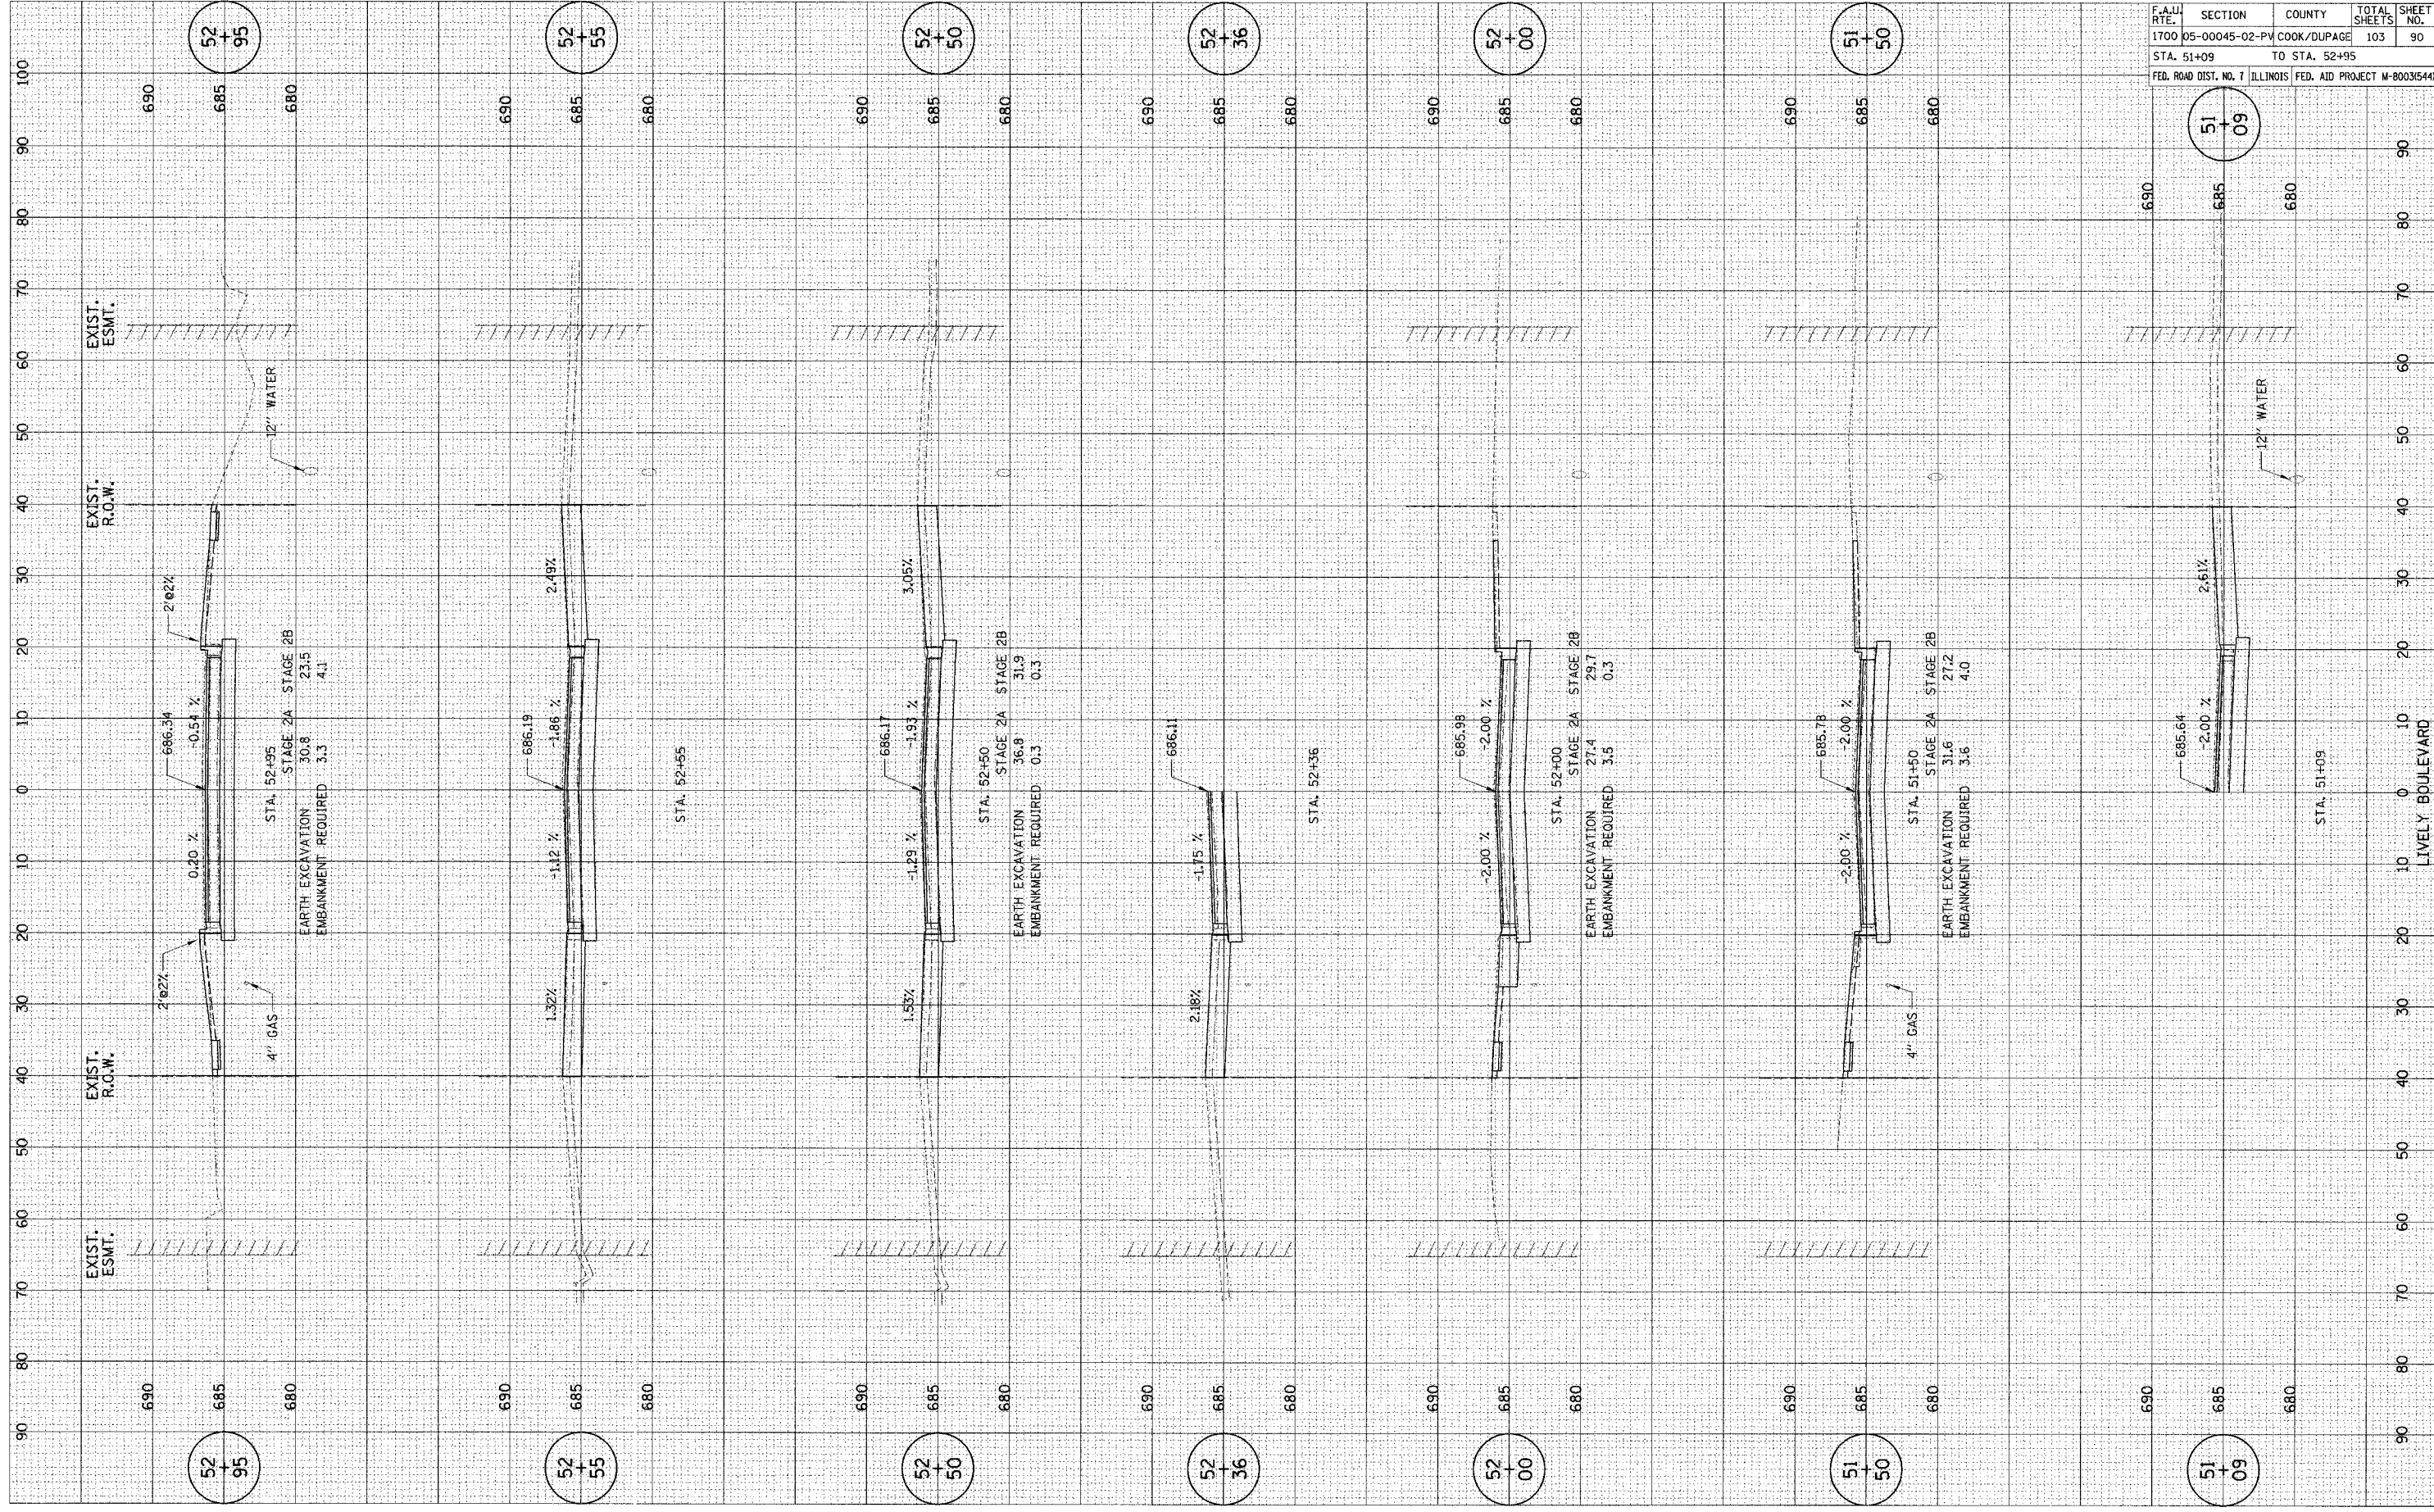

CONTRACT NO. 83883				
F.A.U. RTE.	SECTION	COUNTY	TOTAL SHEETS	SHEET NO.
1700	05-00045-02-PM	COOK/DUPAGE	103	90
STA. 51+09		TO STA. 52+95		
FED. ROAD DIST. NO. 7 ILLINOIS FED. AID PROJECT M-80031544				

LIVELY BOULEVARD