


PLOT DATE: \*  
 FILE NAME: \*  
 FILE SIZE: \*  
 REFERENCE: \*

SURVEY PLOTTED  
 NOTE BOOK  
 NO.

SURVEY PLOTTED  
 NOTE BOOK  
 NO.

SURVEY PLOTTED  
 NOTE BOOK  
 NO.

SURVEY PLOTTED  
 NOTE BOOK  
 NO.

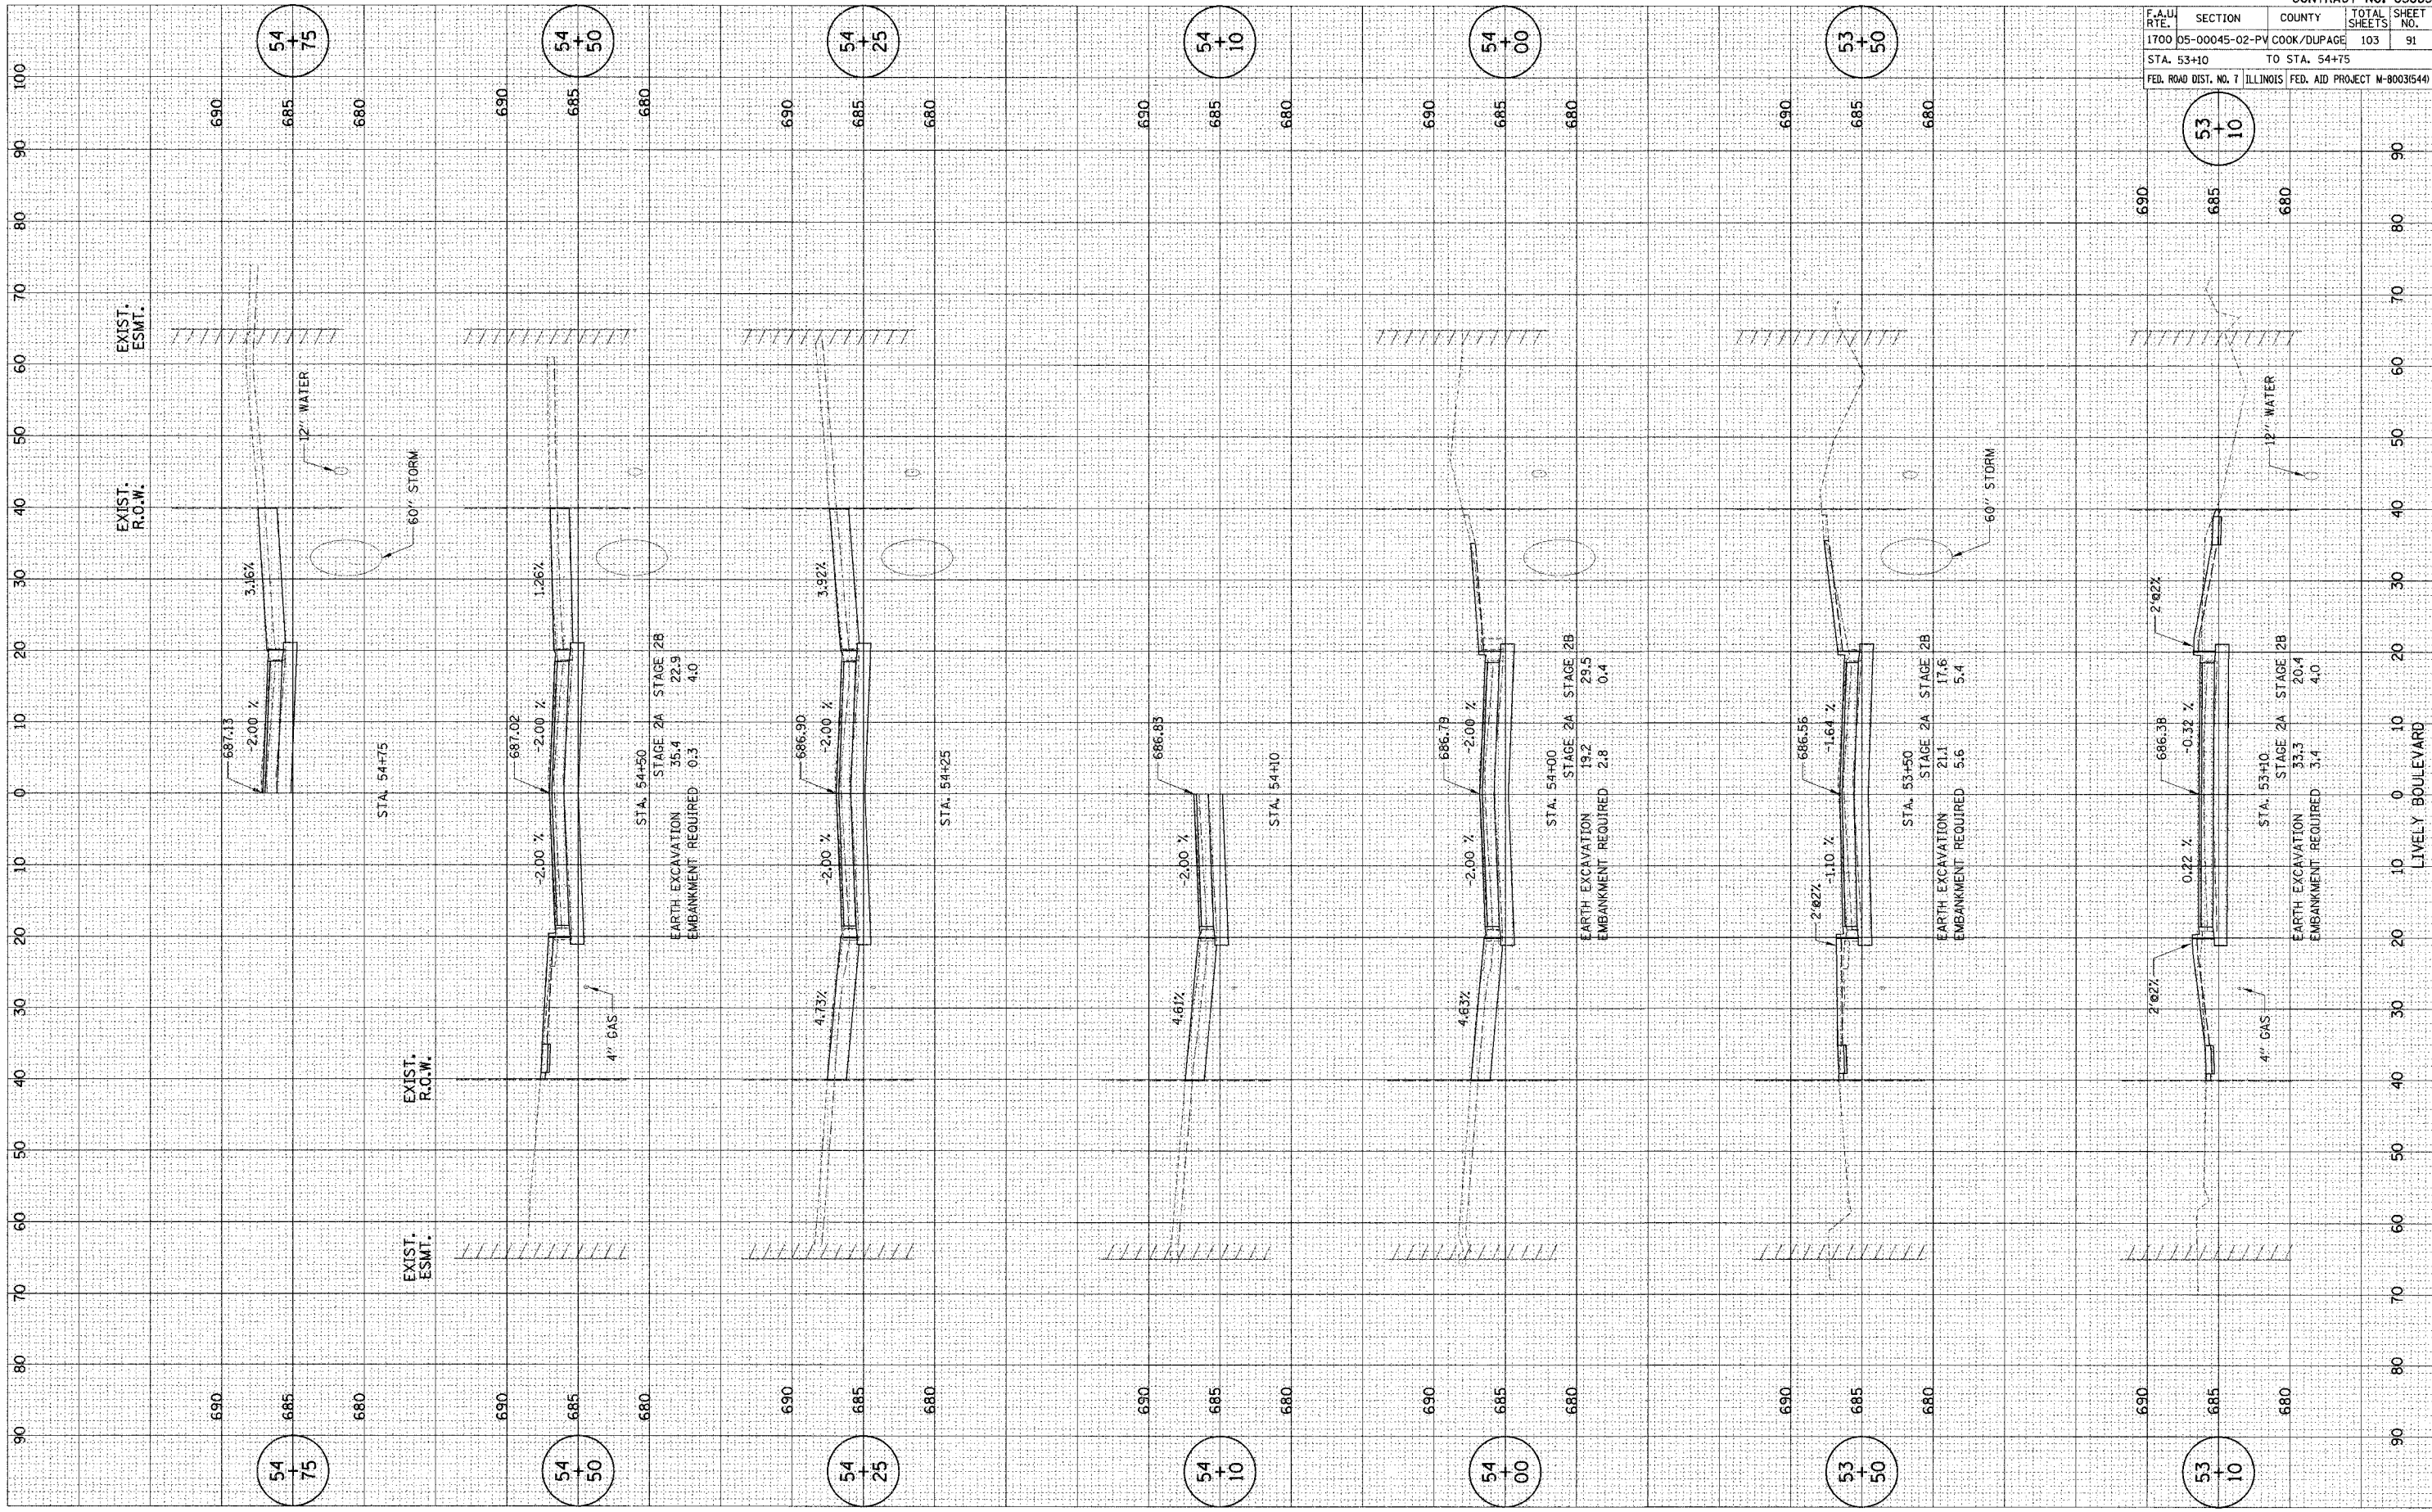

CONTRACT NO. 83883			
F.A.U. RTE.	SECTION	COUNTY	TOTAL SHEETS
1700	05-00045-02-PV	COOK/DUPAGE	103
STA. 53+10		TO STA. 54+75	
FED. ROAD DIST. NO. 7		ILLINOIS FED. AID PROJECT M-800315441	

LIVELY BOULEVARD