


PLOT DATE & DATES
 PLOTTED
 PLOT SCALE & SCALE
 REFERENCE & REF.


SURVEY PLOTTED
 NOTE BOOK
 NO.

SURVEY PLOTTED
 NOTE BOOK
 NO.

SURVEY PLOTTED
 NOTE BOOK
 NO.

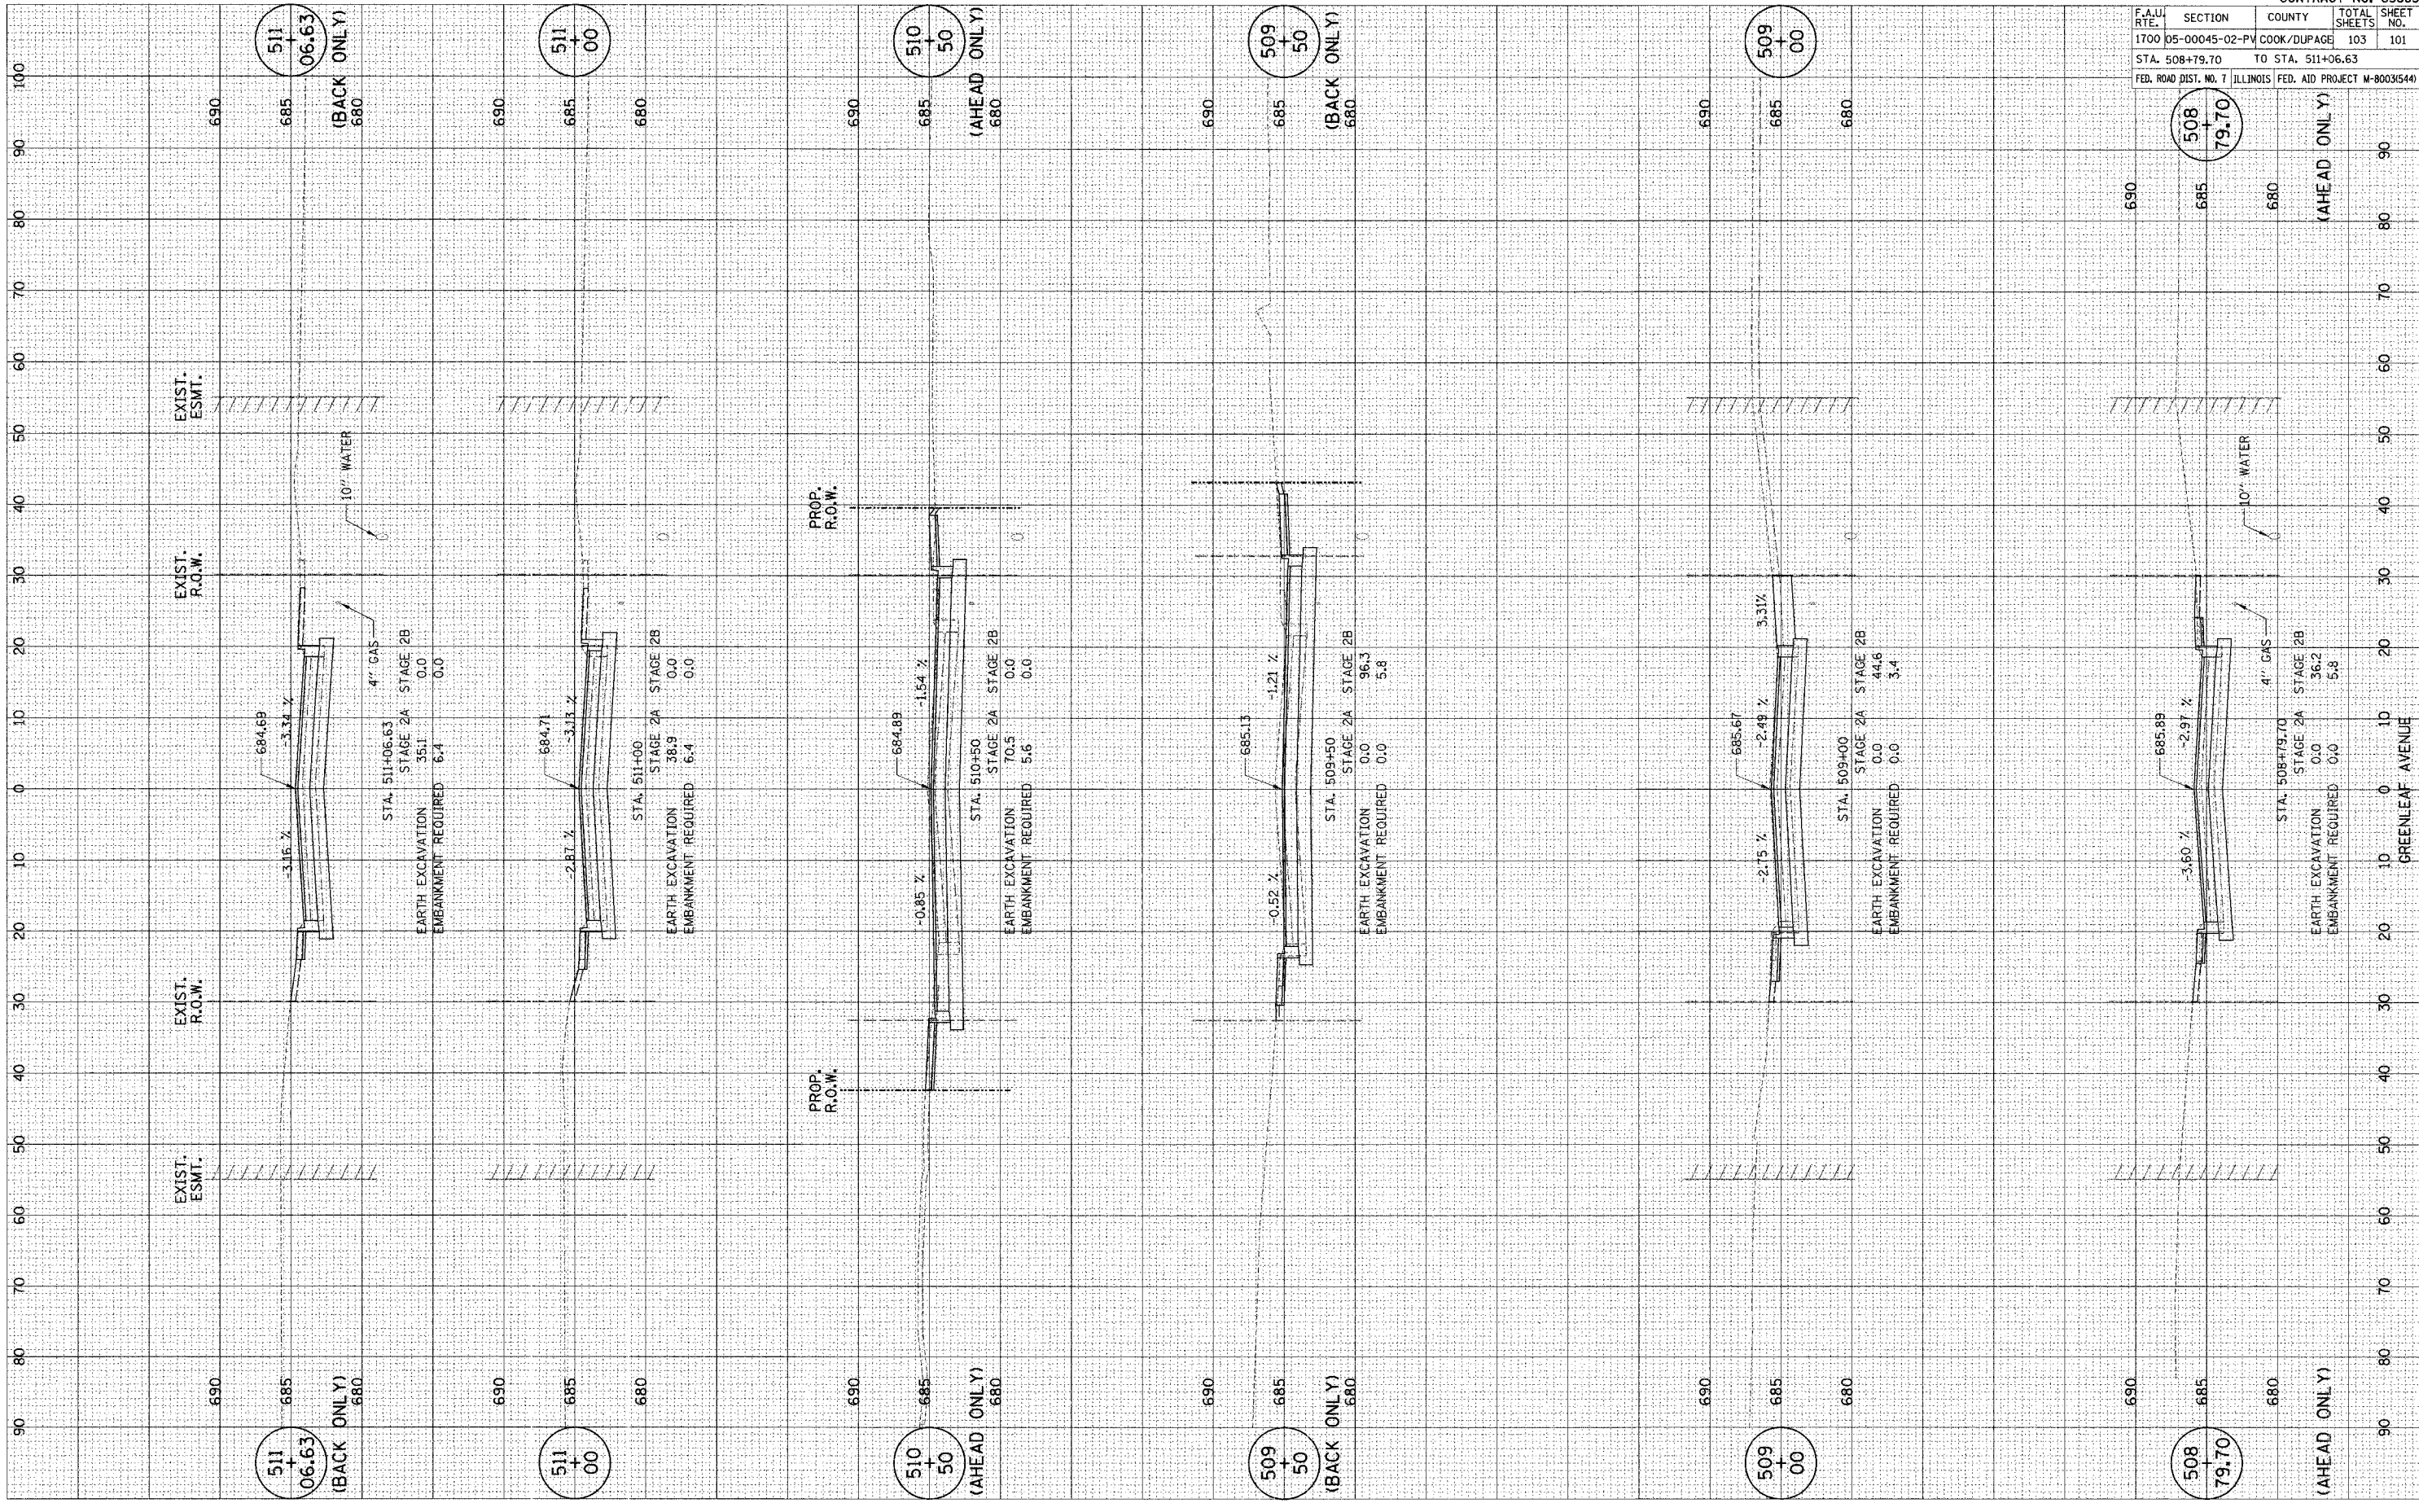

CONTRACT NO. 83883				
F.A.U. RTE.	SECTION	COUNTY	TOTAL SHEETS	SHEET NO.
1700	05-00045-02-PV	COOK/DUPAGE	103	101
STA. 508+79.70		TO STA. 511+06.63		
FED. ROAD DIST. NO. 7		ILLINOIS FED. AID PROJECT M-8003(544)		

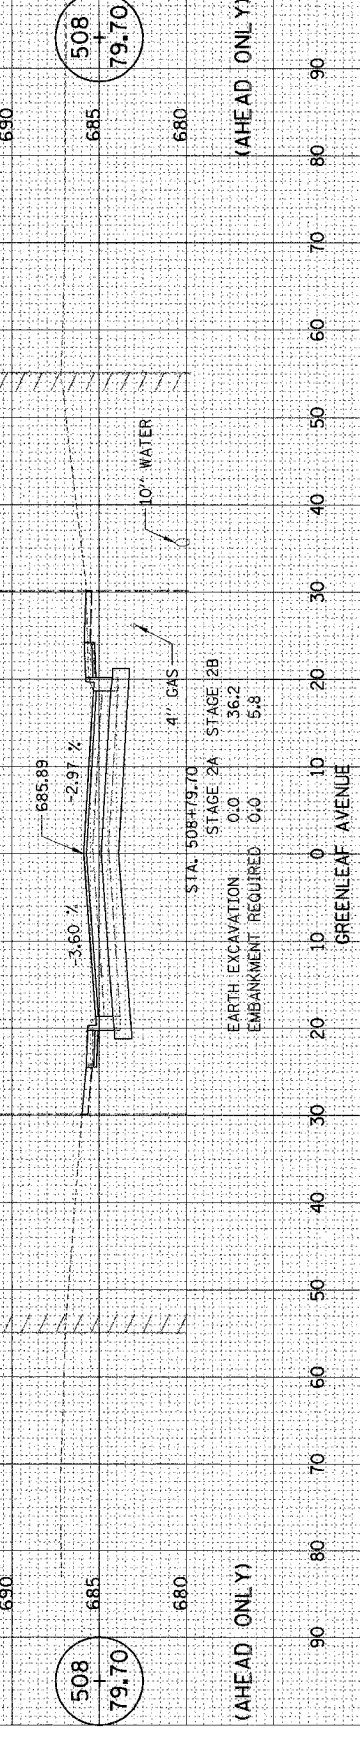

GREENLEAF AVENUE