


F.A.U. ROUTE	SECTION	COUNTY	TOTAL SHEETS	SHEET NO.
1275	06-00145-00-RS	COOK	23	4
FHWA REGION NO.		ILLINOIS PROJECT		

CONTRACT: 83891

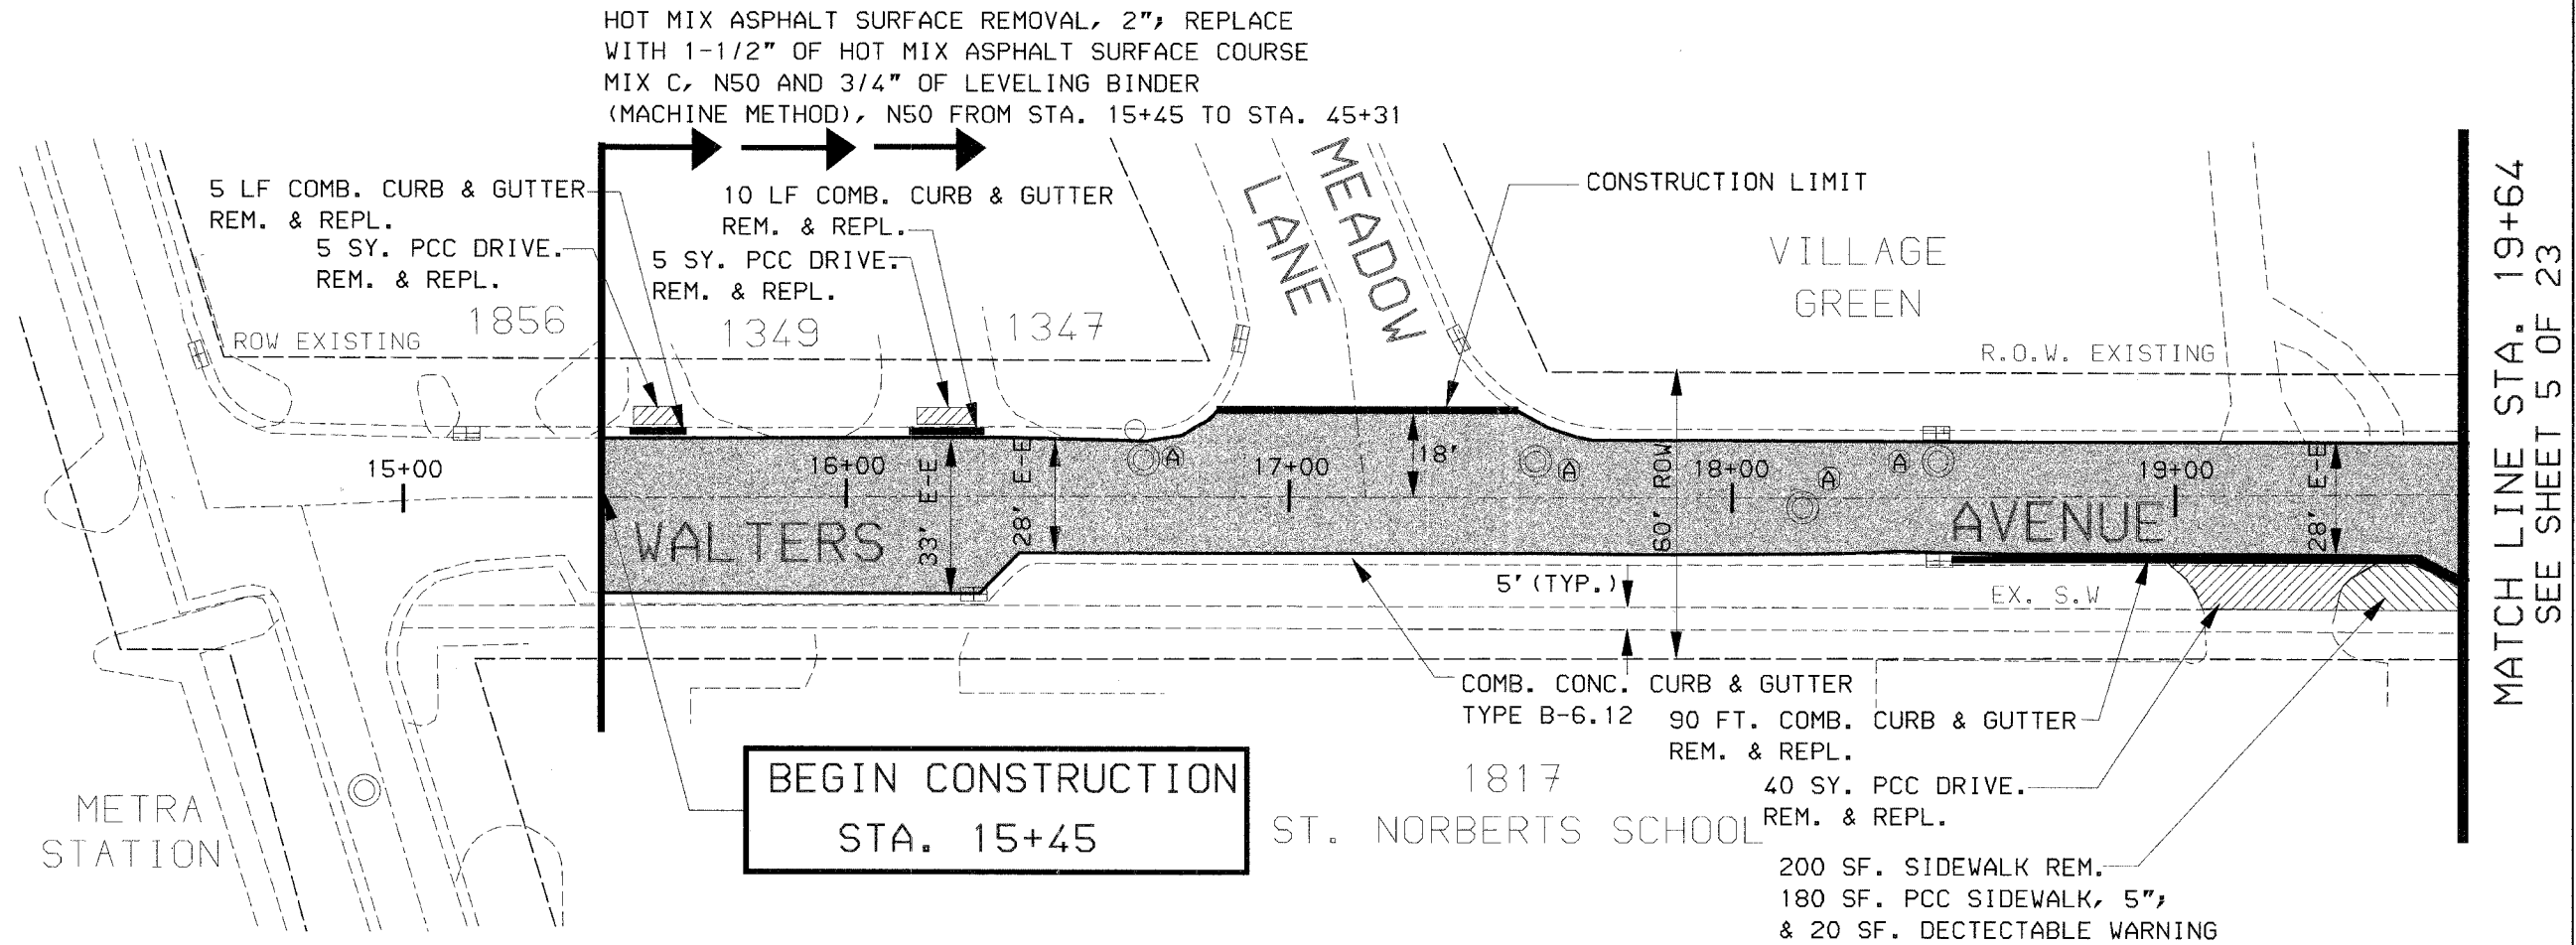


HOT MIX ASPHALT SURFACE REMOVAL, 2"; REPLACE WITH 1-1/2" OF HOT MIX ASPHALT SURFACE COURSE MIX C, N50 AND 3/4" OF LEVELING BINDER (MACHINE METHOD), N50 FROM STA. 15+45 TO STA. 45+31

**BEGIN CONSTRUCTION  
STA. 15+45**

MATCH LINE STA. 19+64  
SEE SHEET 5 OF 23

**LEGEND**

- ADJ CATCH BASINS TO BE ADJUSTED
- (A) FRAMES AND LIDS TO BE ADJUSTED (SPECIAL)
- (F) FRAMES AND GRATES, TYPE 21

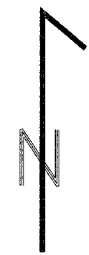

<b>VILLAGE OF NORTHBROOK</b>	
WALTERS AVENUE RESURFACING EXISTING AND PROPOSED PLAN STA. 15+45 TO STA. 19+64	
DESIGN: JWH	DATE: 11/30/06
DRAWN: JWH	SCALE: 20'
CHECKED: CRT	FILE NO.: