



F.A.U. ROUTE	SECTION	COUNTY	TOTAL SHEETS	SHEET NO.
1275	06-00145-00-RS	COOK	23	6
FHWA REGION NO.		ILLINOIS PROJECT		
CONTRACT: 83891				

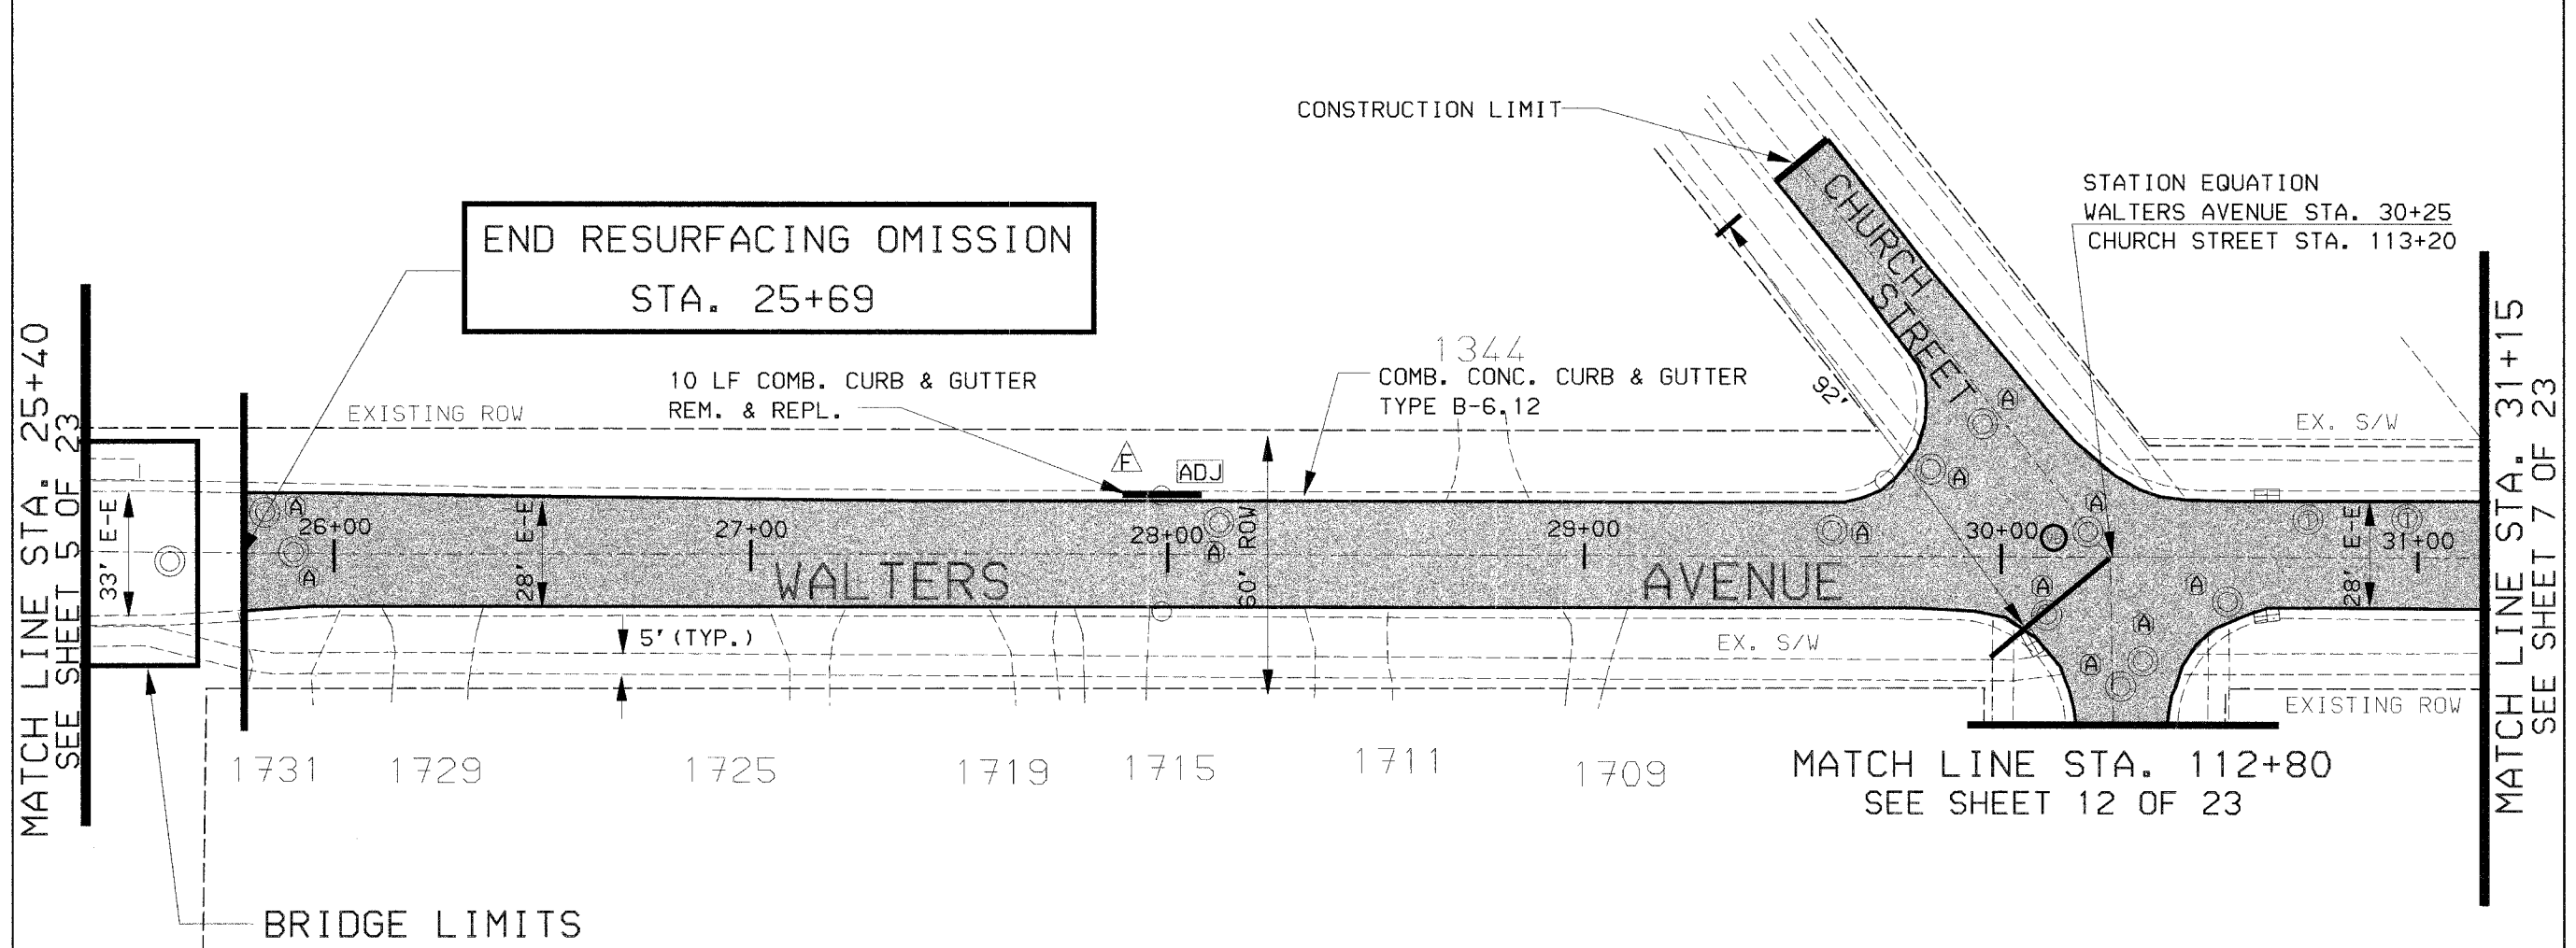

**LEGEND**

- ADJ CATCH BASINS TO BE ADJUSTED
- (A) FRAMES AND LIDS TO BE ADJUSTED (SPECIAL)
- F FRAMES AND GRATES, TYPE 21
- (T) STRUCTURES TO BE ADJUSTED BY OTHERS
- (VB) VALVE BOX TO BE ADJUSTED

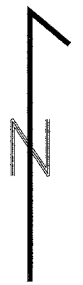

<b>VILLAGE OF NORTHBROOK</b>	
WALTERS AVENUE RESURFACING EXISTING AND PROPOSED PLAN STA. 25+40 TO STA. 31+15	
DESIGN: JWH	DATE: 11/30/06
DRAWN: JWH	SCALE: 20'
CHECKED: CRT	FILE NO.: