


F.A.U. ROUTE	SECTION	COUNTY	TOTAL SHEETS	SHEET NO.
1275	06-00145-00-RS	COOK	23	7
FHWA REGION NO.		ILLINOIS PROJECT		
CONTRACT: 83891				


MEADOWBROOK
SCHOOL

STATION EQUATION
WALTERS AVENUE STA. 33+57
SYCAMORE LANE STA. 212+40

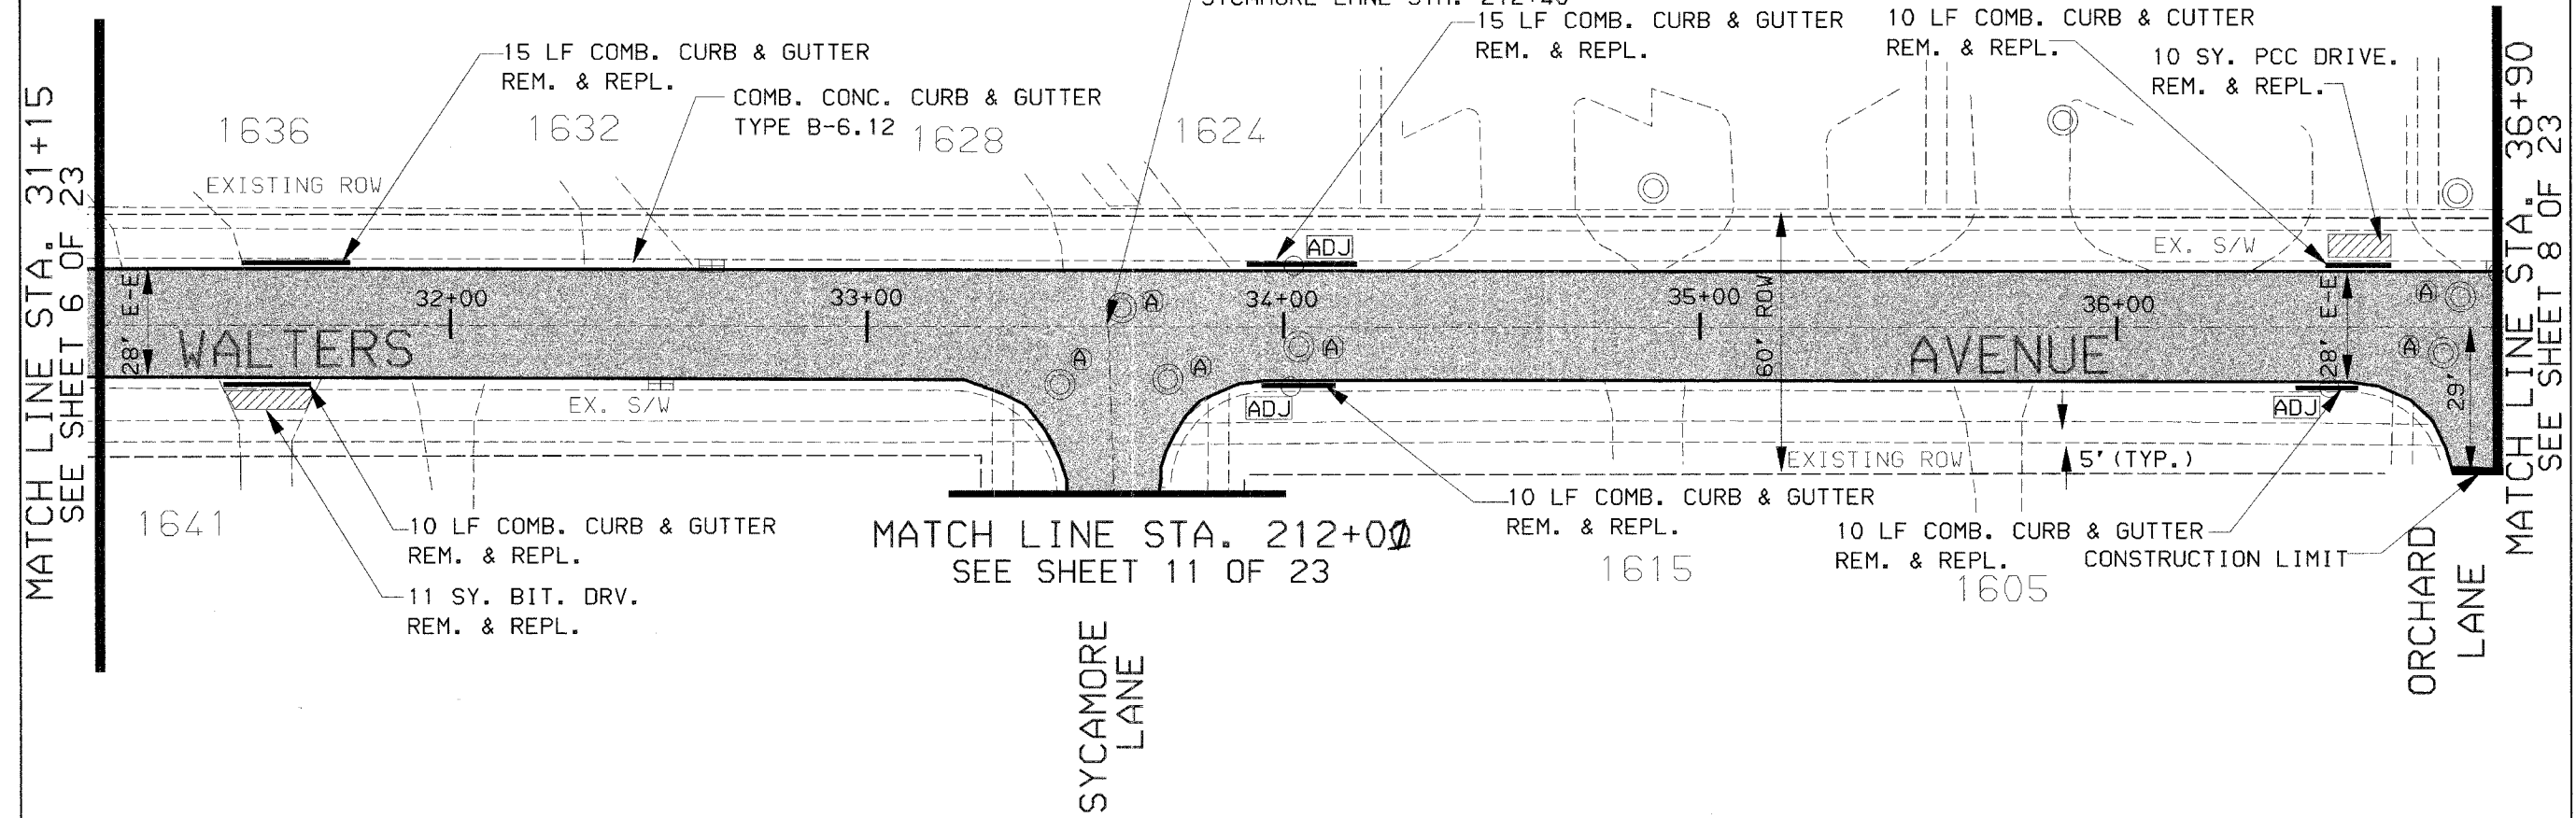

MATCH LINE STA. 31+15
SEE SHEET 6 OF 23

MATCH LINE STA. 36+90
SEE SHEET 8 OF 23

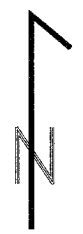

LEGEND

- ADJ CATCH BASINS TO BE ADJUSTED
- A FRAMES AND LIDS TO BE ADJUSTED (SPECIAL)
- F FRAMES AND GRATES, TYPE 21
- T STRUCTURES TO BE ADJUSTED BY OTHERS

VILLAGE OF NORTHBROOK	
WALTERS AVENUE RESURFACING EXISTING AND PROPOSED PLAN STA. 31+15 TO STA. 36+90	
DESIGN: JWH	DATE: 11/30/06
DRAWN: JWH	SCALE: 20'
CHECKED: CRT	FILE NO.: