


F.A.U. ROUTE	SECTION	COUNTY	TOTAL SHEET SHEETS	NO.
1275	06-00145-00-RS	COOK	23	12
FHWA REGION NO.		ILLINOIS PROJECT		


CONTRACT: 83891

MATCH LINE STA. 101+00  
SEE SHEET 11 OF 23

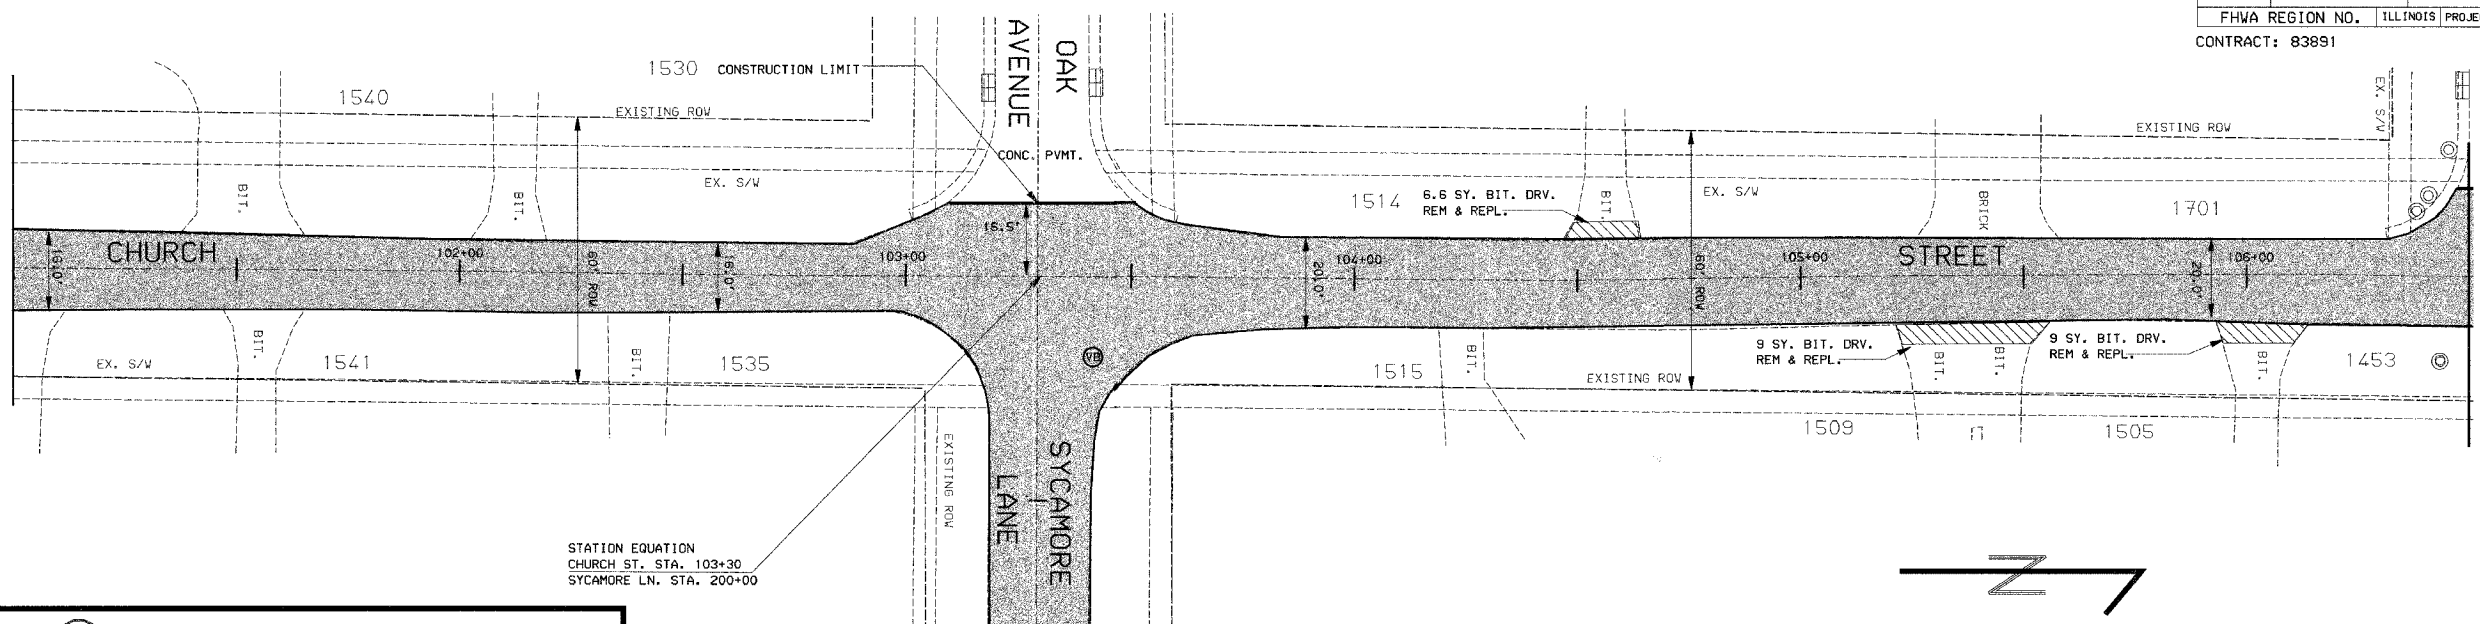

MATCH LINE STA. 106+50


MATCH LINE STA. 106+50

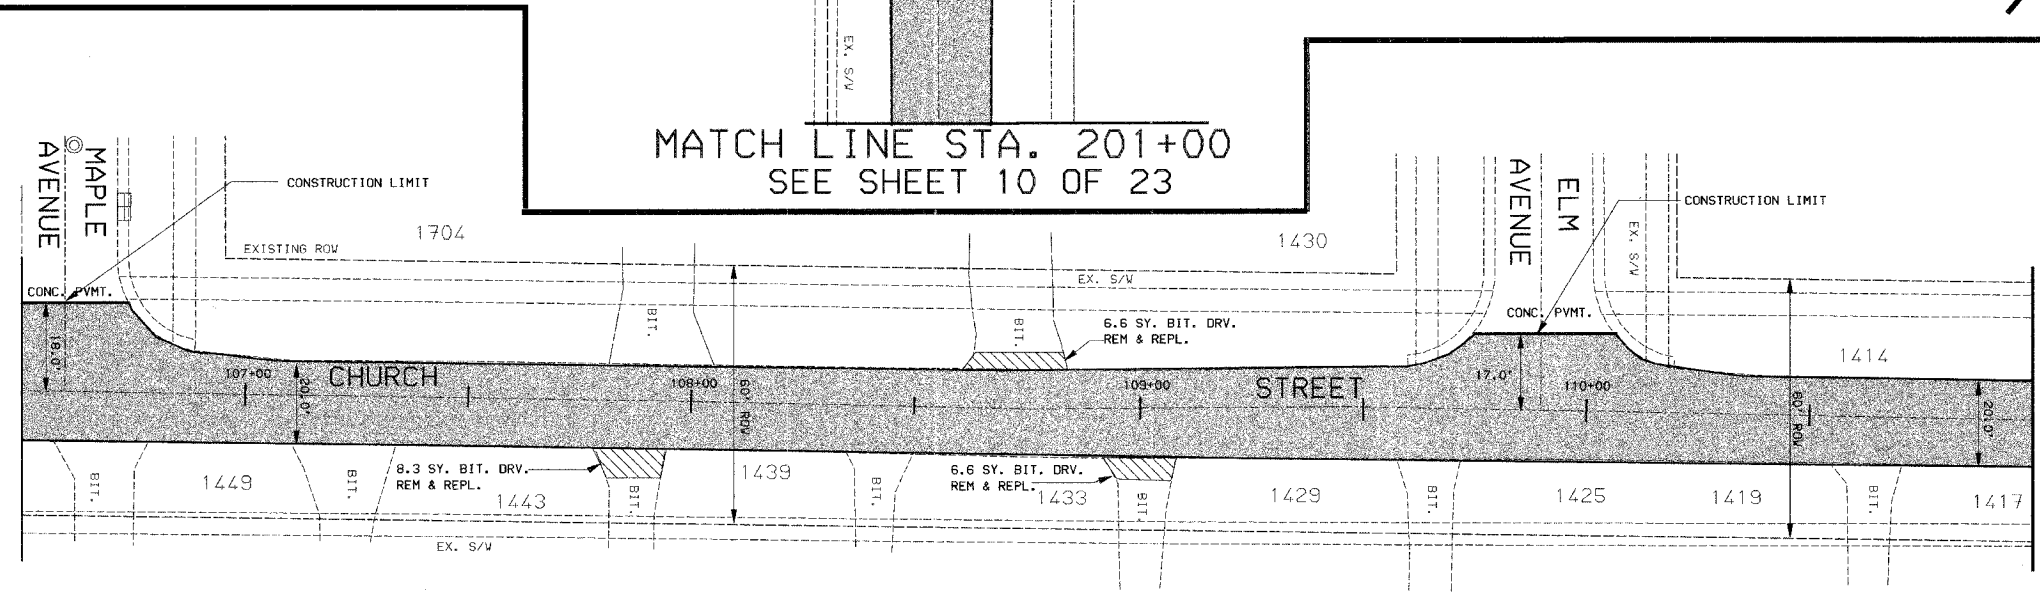

MATCH LINE STA. 111+00

MATCH LINE STA. 201+00  
SEE SHEET 10 OF 23

MATCH LINE STA. 111+00

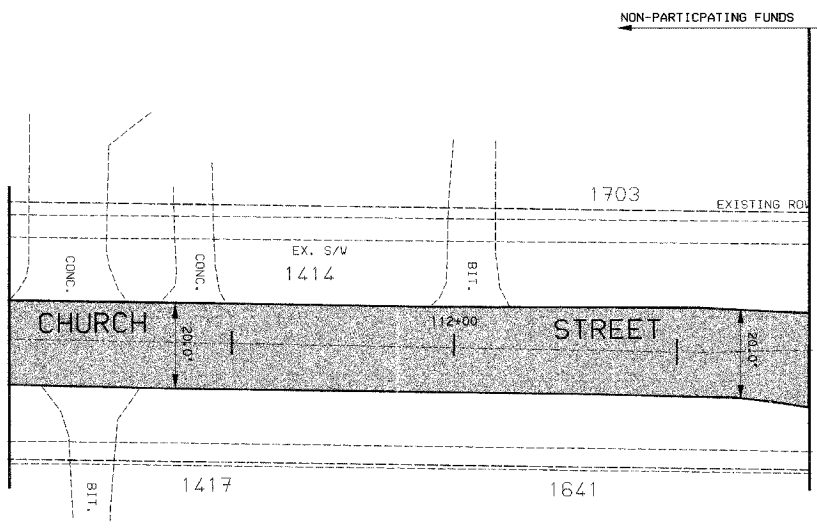

MATCH LINE STA. 112+80  
SEE SHEET 6 OF 23

**LEGEND**

- ADJ CATCH BASINS TO BE ADJUSTED
- A FRAMES AND LIDS TO BE ADJUSTED (SPECIAL)
- VB VALVE BOX TO BE ADJUSTED

**VILLAGE OF NORTHBROOK**

CHURCH STREET RESURFACING  
EXISTING AND PROPOSED PLAN

DESIGN: JWH  
DRAWN: JWH  
CHECKED: CRT

DATE: 11/30/06  
SCALE: 20'  
FILE NO.:

NON-PARTICIPATING FUNDS      PARTICIPATING FUNDS