
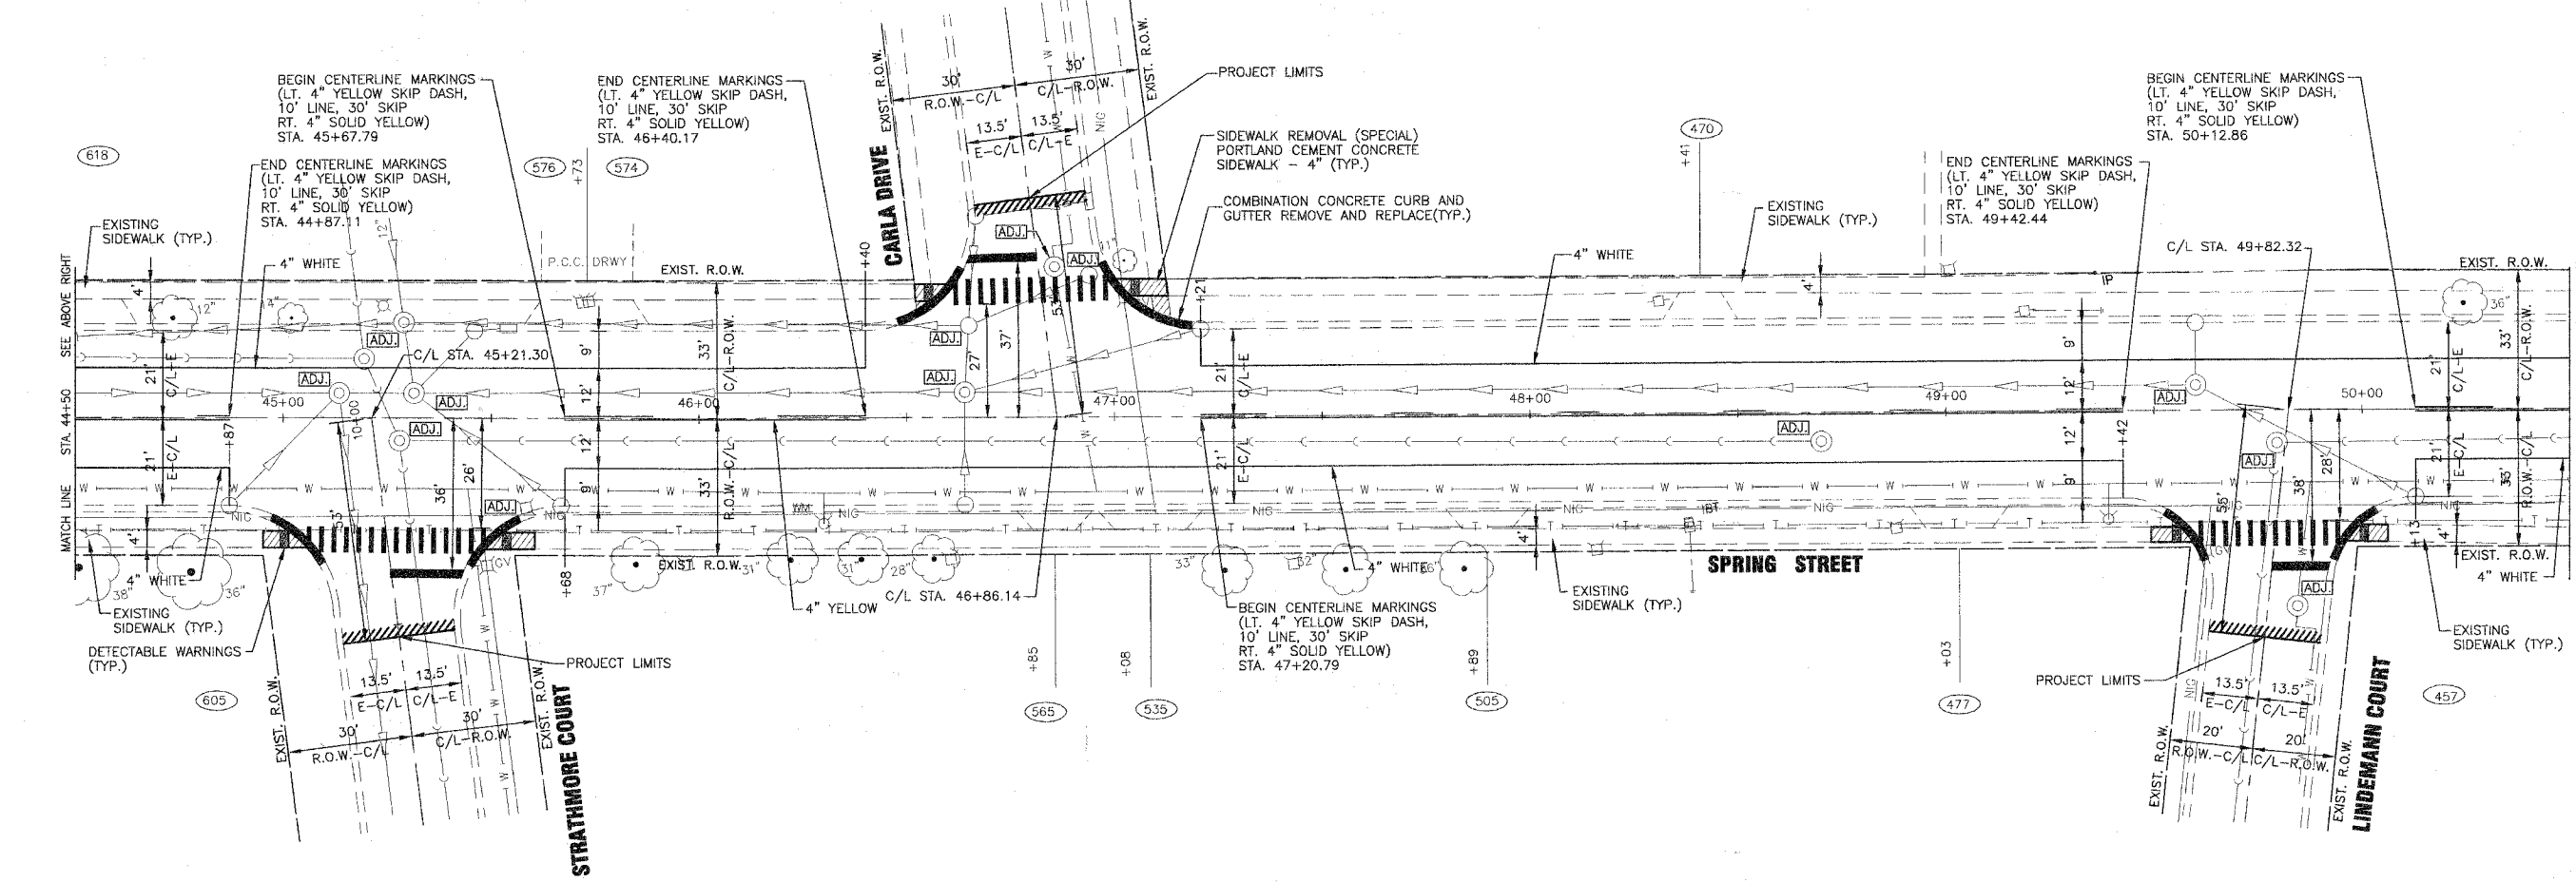


F.A.U. ROUTE NO.	SECTION	COUNTY	TOTAL SHEETS	SHEET NO.
1342	06-00029-00-RS	KANE	14	6
STA.	TO STA.	ILLINOIS	FED. AID PROJECT	
C-91-089-07			M-8003 (729)	

CONTRACT NO.: 83892

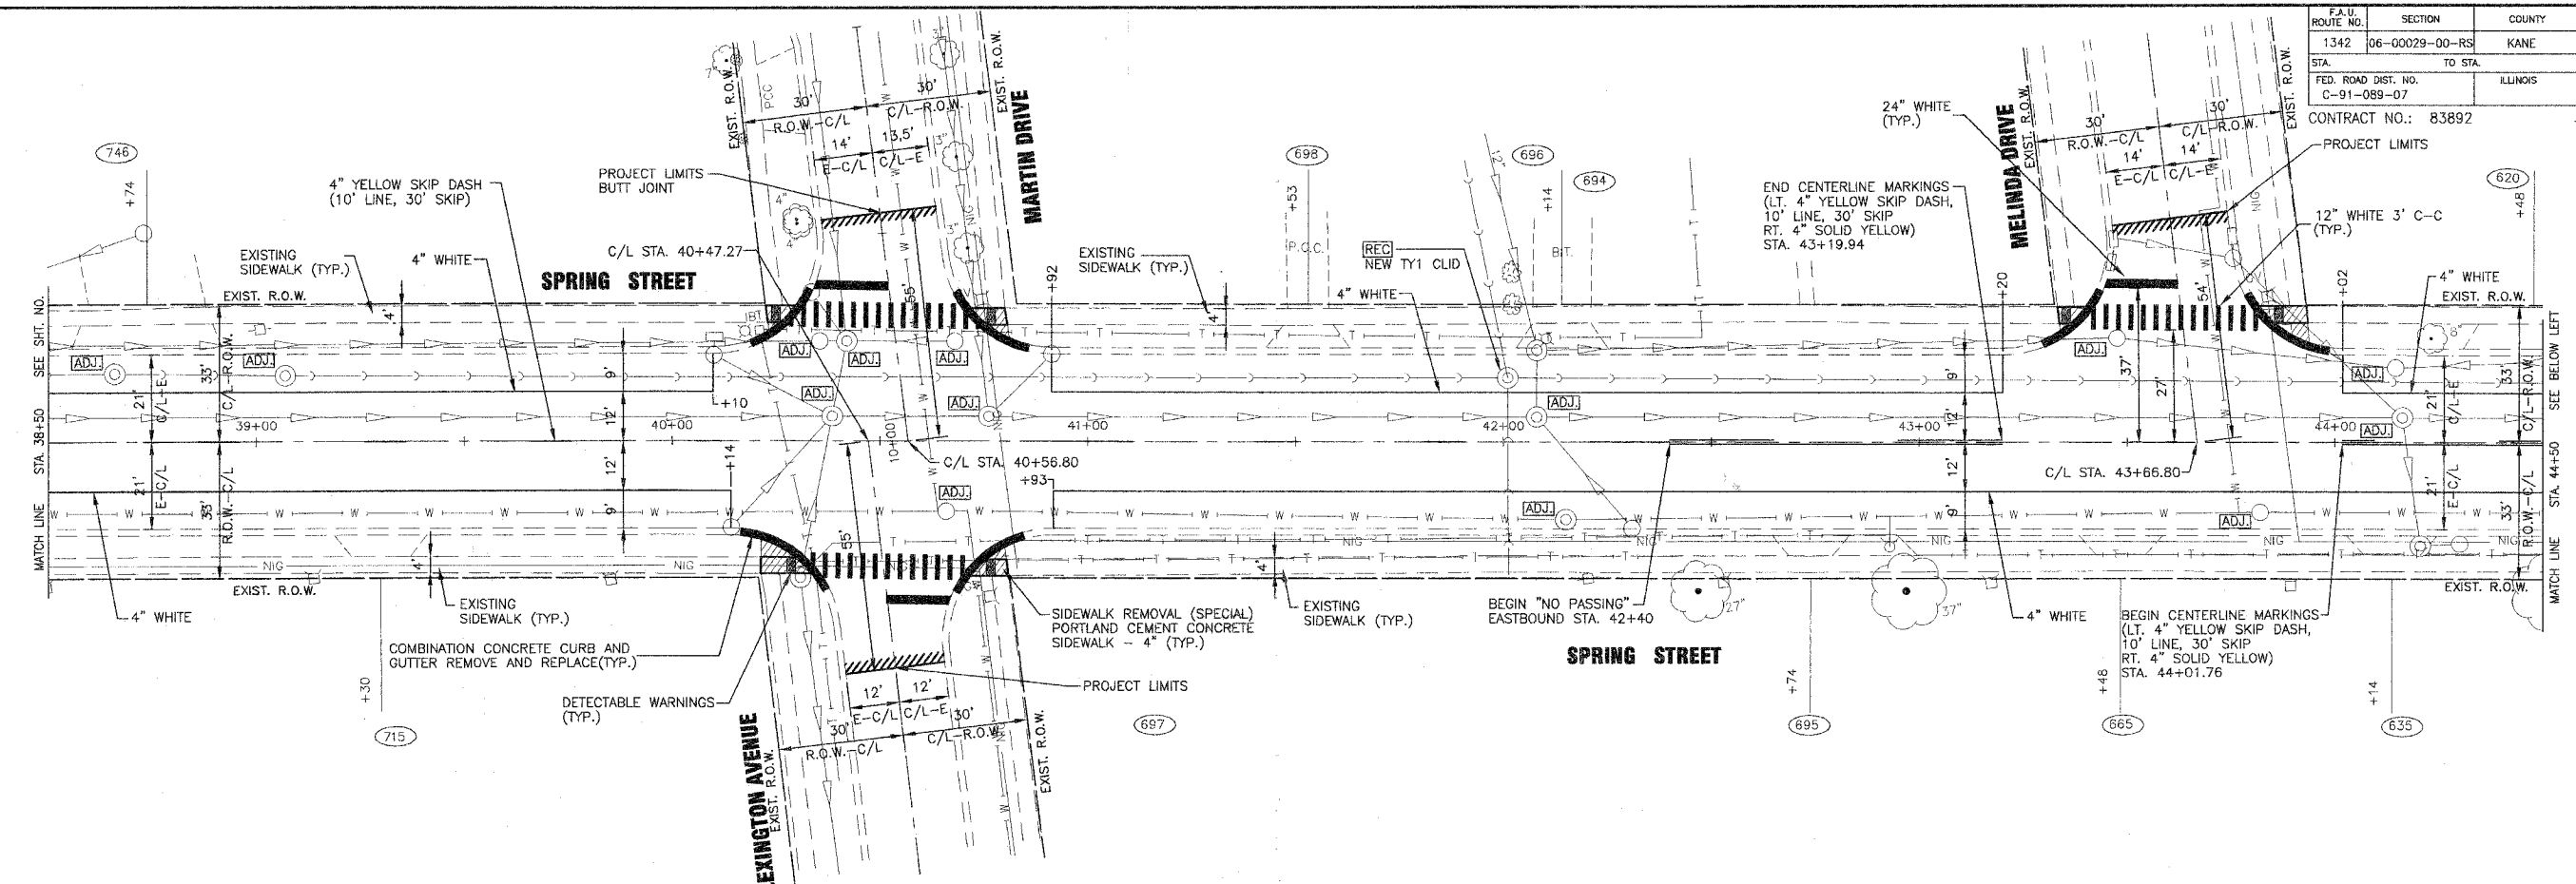

I:\SE\051124\lapp-dwg\DWG\051124APL1.dwg - SH6  
 Plotted: 11-30-06 @ 2:19pm By: 362amc  
 Copyright © 2006, By: Baxter & Woodman, Inc.  
 State of Illinois - Professional Design Firm  
 License No. - 184-001121 - Expires 4-30-07

REV. NO.	DATE	DESCRIPTION
1	11-01-06	PER I.D.O.T. REVIEW
2	11-22-06	PER I.D.O.T. REVIEW

CONSULTANTS

**BAXTER & WOODMAN**  
 Consulting Engineers

*Baxter & Woodman*  
 Crystal Lake, Illinois 815.459.1260  
 Burlington, Wisconsin 262.763.7834  
 Mokena, Illinois 708.475.3090  
 DeKalb, Illinois 815.787.3111  
 Graylake, Illinois 847.223.6068  
 Rockford, Illinois 815.489.1551  
 Plainfield, Illinois 815.600.7425

**VILLAGE OF SOUTH ELGIN, ILLINOIS**  
**FAU 1342 SPRING STREET**  
**STP (LAPP) IMPROVEMENTS**

**DESIGNED BY** JRR  
**DRAWN BY** UKB  
**CHECKED BY** MWP  
**DATE** 8/18/06

**SCALE** HORIZ: 1"=20'  
**PROJECT NO.** 051124  
**SHEET NO.** 6 OF 14

**SPRING STREET**  
**STA. 38+50 TO STA. 50+50**