


F.A.U. RTE.	SECTION	COUNTY	TOTAL SHEETS	SHEET NO.
06-00051-00-MS	COOK/DUPAGE	14	6	
STA. TO STA.				
FED. ROAD DIST. NO. 7 ILLINOIS FED. AID PROJECT M-8003(658)				



SCHEDULE OF QUANTITIES

SIDEWALK REMOVAL	413 SQ FT
P.C.C. SIDEWALK, 5 INCH, SPECIAL	522 SQ FT
PROTECTIVE COAT	69 SQ YD
CONCRETE PAVERS	38.5 SOFT
BUS SHELTER	1 EACH
TRASH RECEPTACLES	1 EACH
FURNISH AND PLACE TOPSOIL, 4"	60 SQ YD
SODDING, SALT TOLERANT	60 SQ YD
FERTILIZER NUTRIENTS	1 POUND
INLET FILTERS	1 EACH

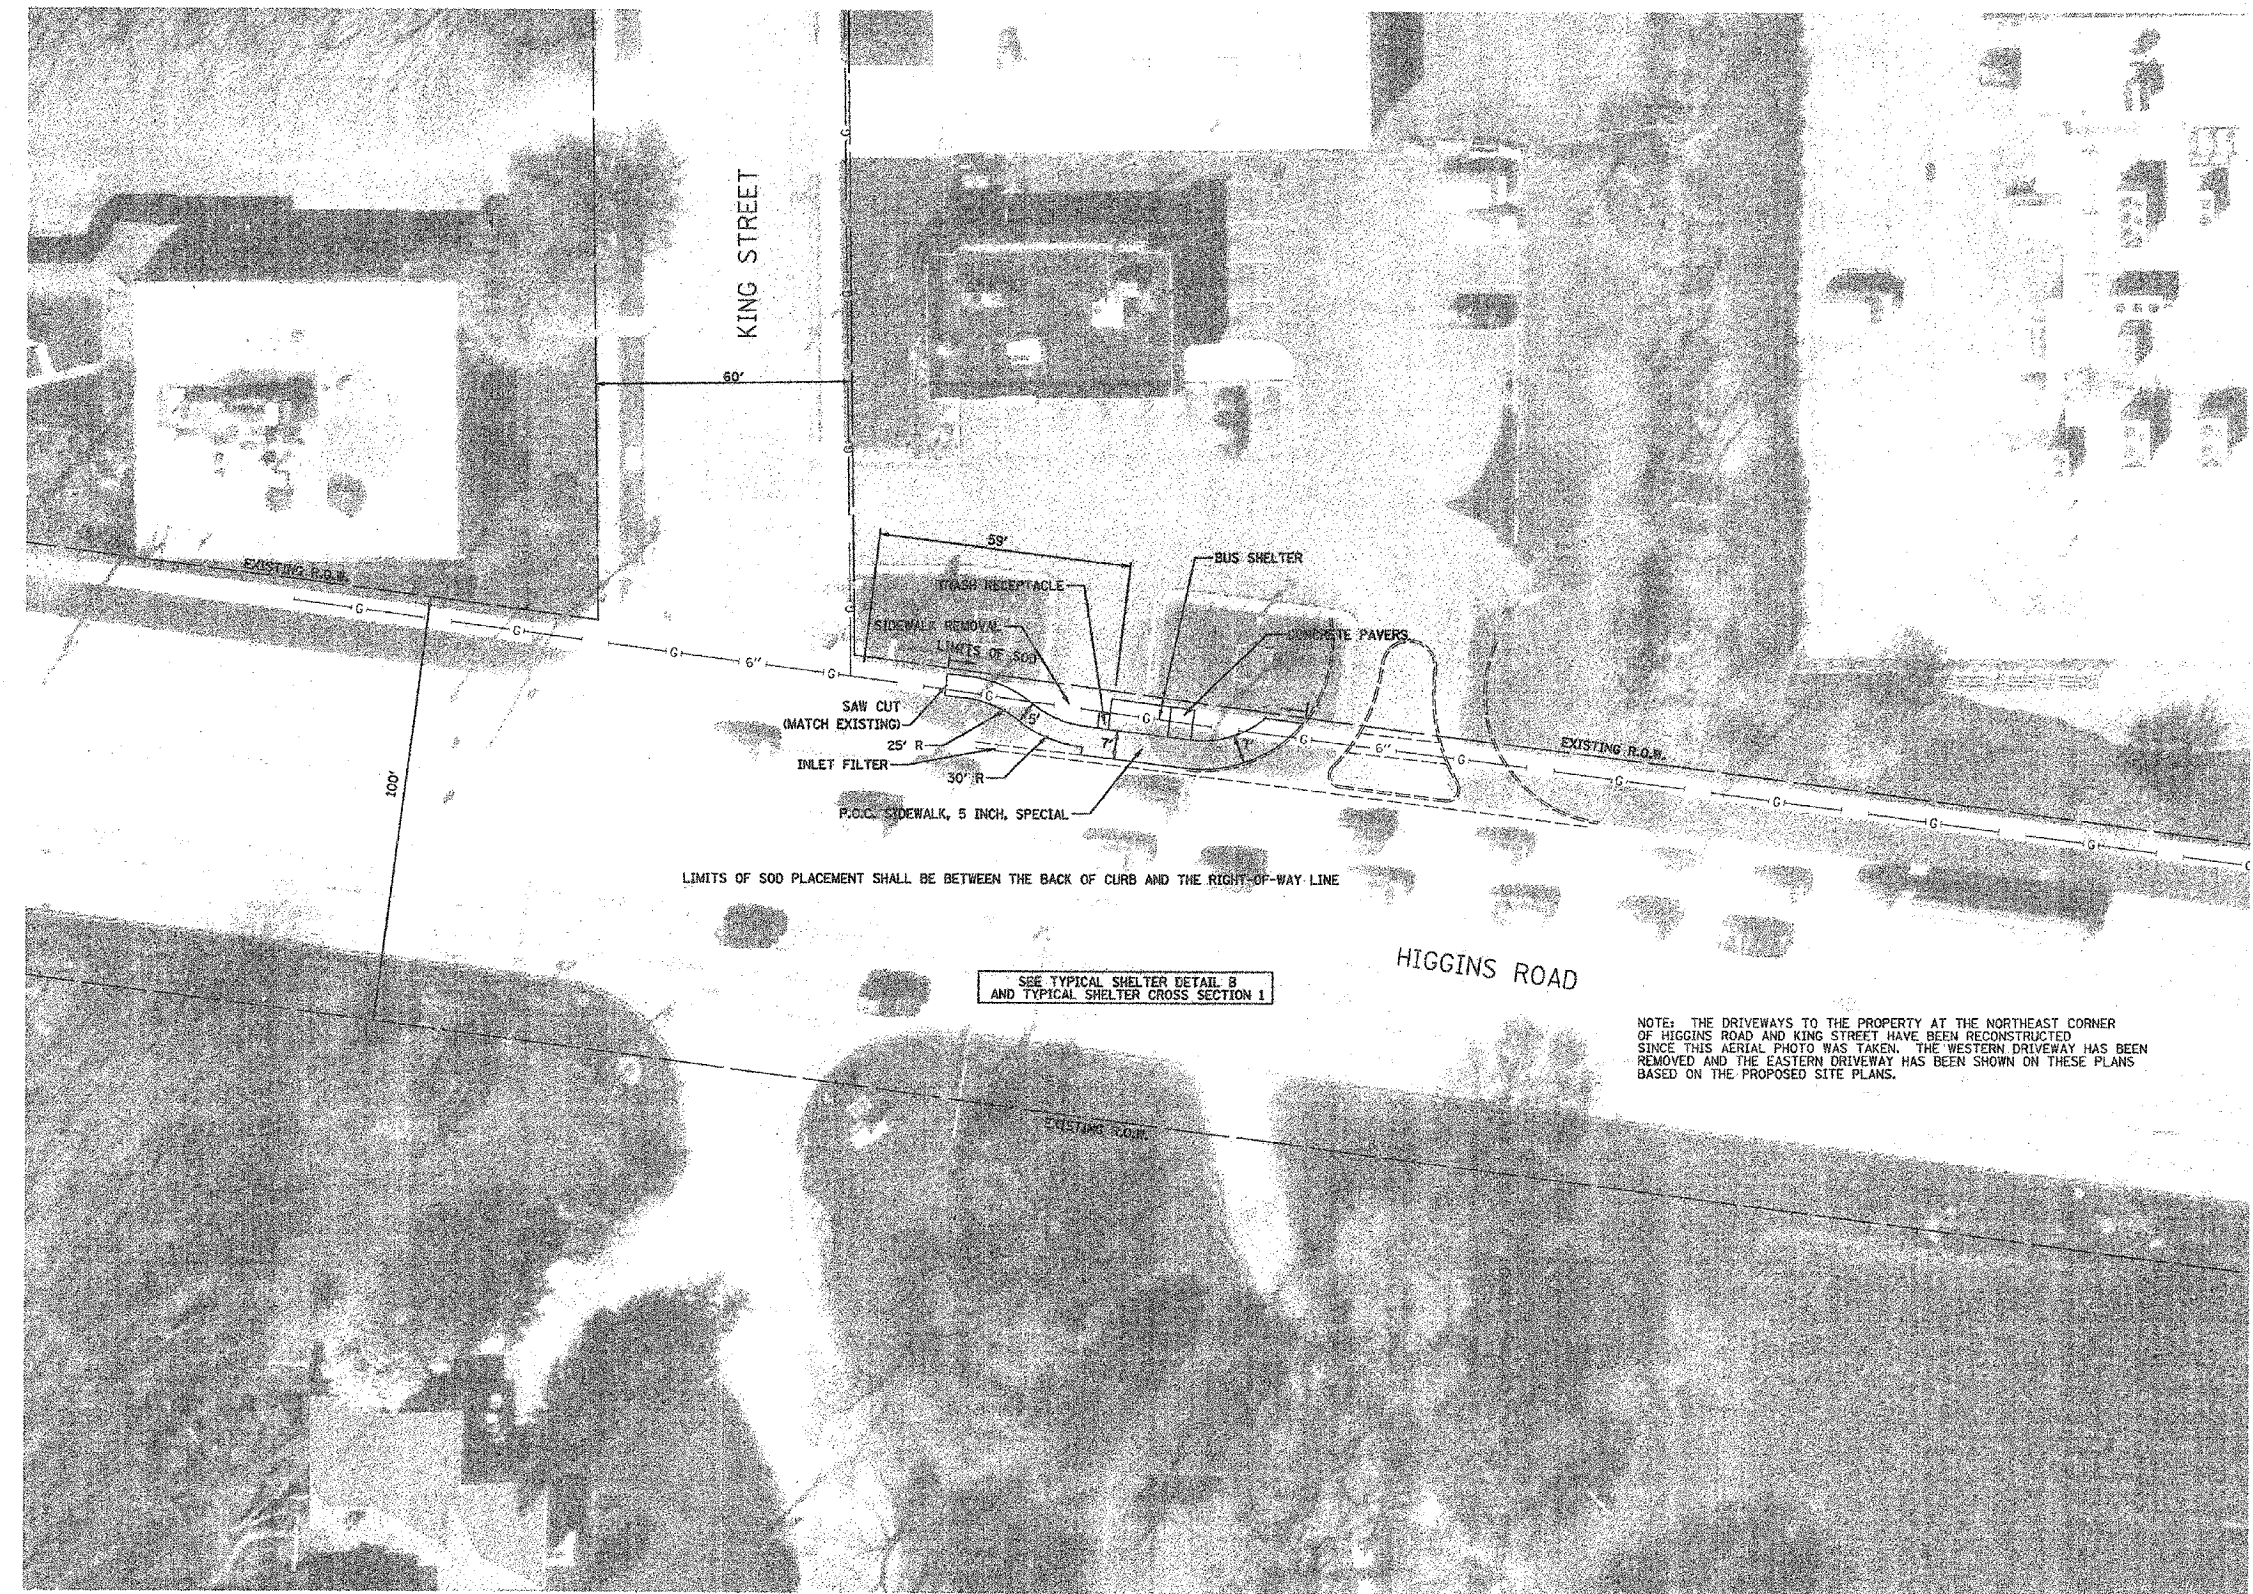

ILLINOIS DEPARTMENT OF TRANSPORTATION

BUS SHELTER INSTALLATION PLAN

NORTHEAST CORNER OF
HIGGINS ROAD AND KING STREET

HORIZ.: 20 0 20

SCALE IN FEET

DATE: 12/1/06
DESIGNED BY: DJK
CHECKED BY: JRV