


F.A.U. RTE.	SECTION	COUNTY	TOTAL SHEET NO.
06-00051-00-MS	COOK/DUPAGE	14	7
STA.	TO STA.		
FED. ROAD DIST. NO. 7	ILLINOIS	FED. AID PROJECT M-80036580	



**SCHEDULE OF QUANTITIES**

SIDEWALK REMOVAL	425 SQ FT
P.C.C. SIDEWALK, 5 INCH, SPECIAL	484 SQ FT
PROTECTIVE COAT	65 SQ YD
CONCRETE PAVERS	38.5 SQ YD
BUS SHELTER	1 EACH
TRASH RECEPTACLES	1 EACH
FURNISH AND PLACE TOPSOIL, 4"	78 SQ YD
SODDING, SALT TOLERANT	78 SQ YD
FERTILIZER NUTRIENT	1 POUND

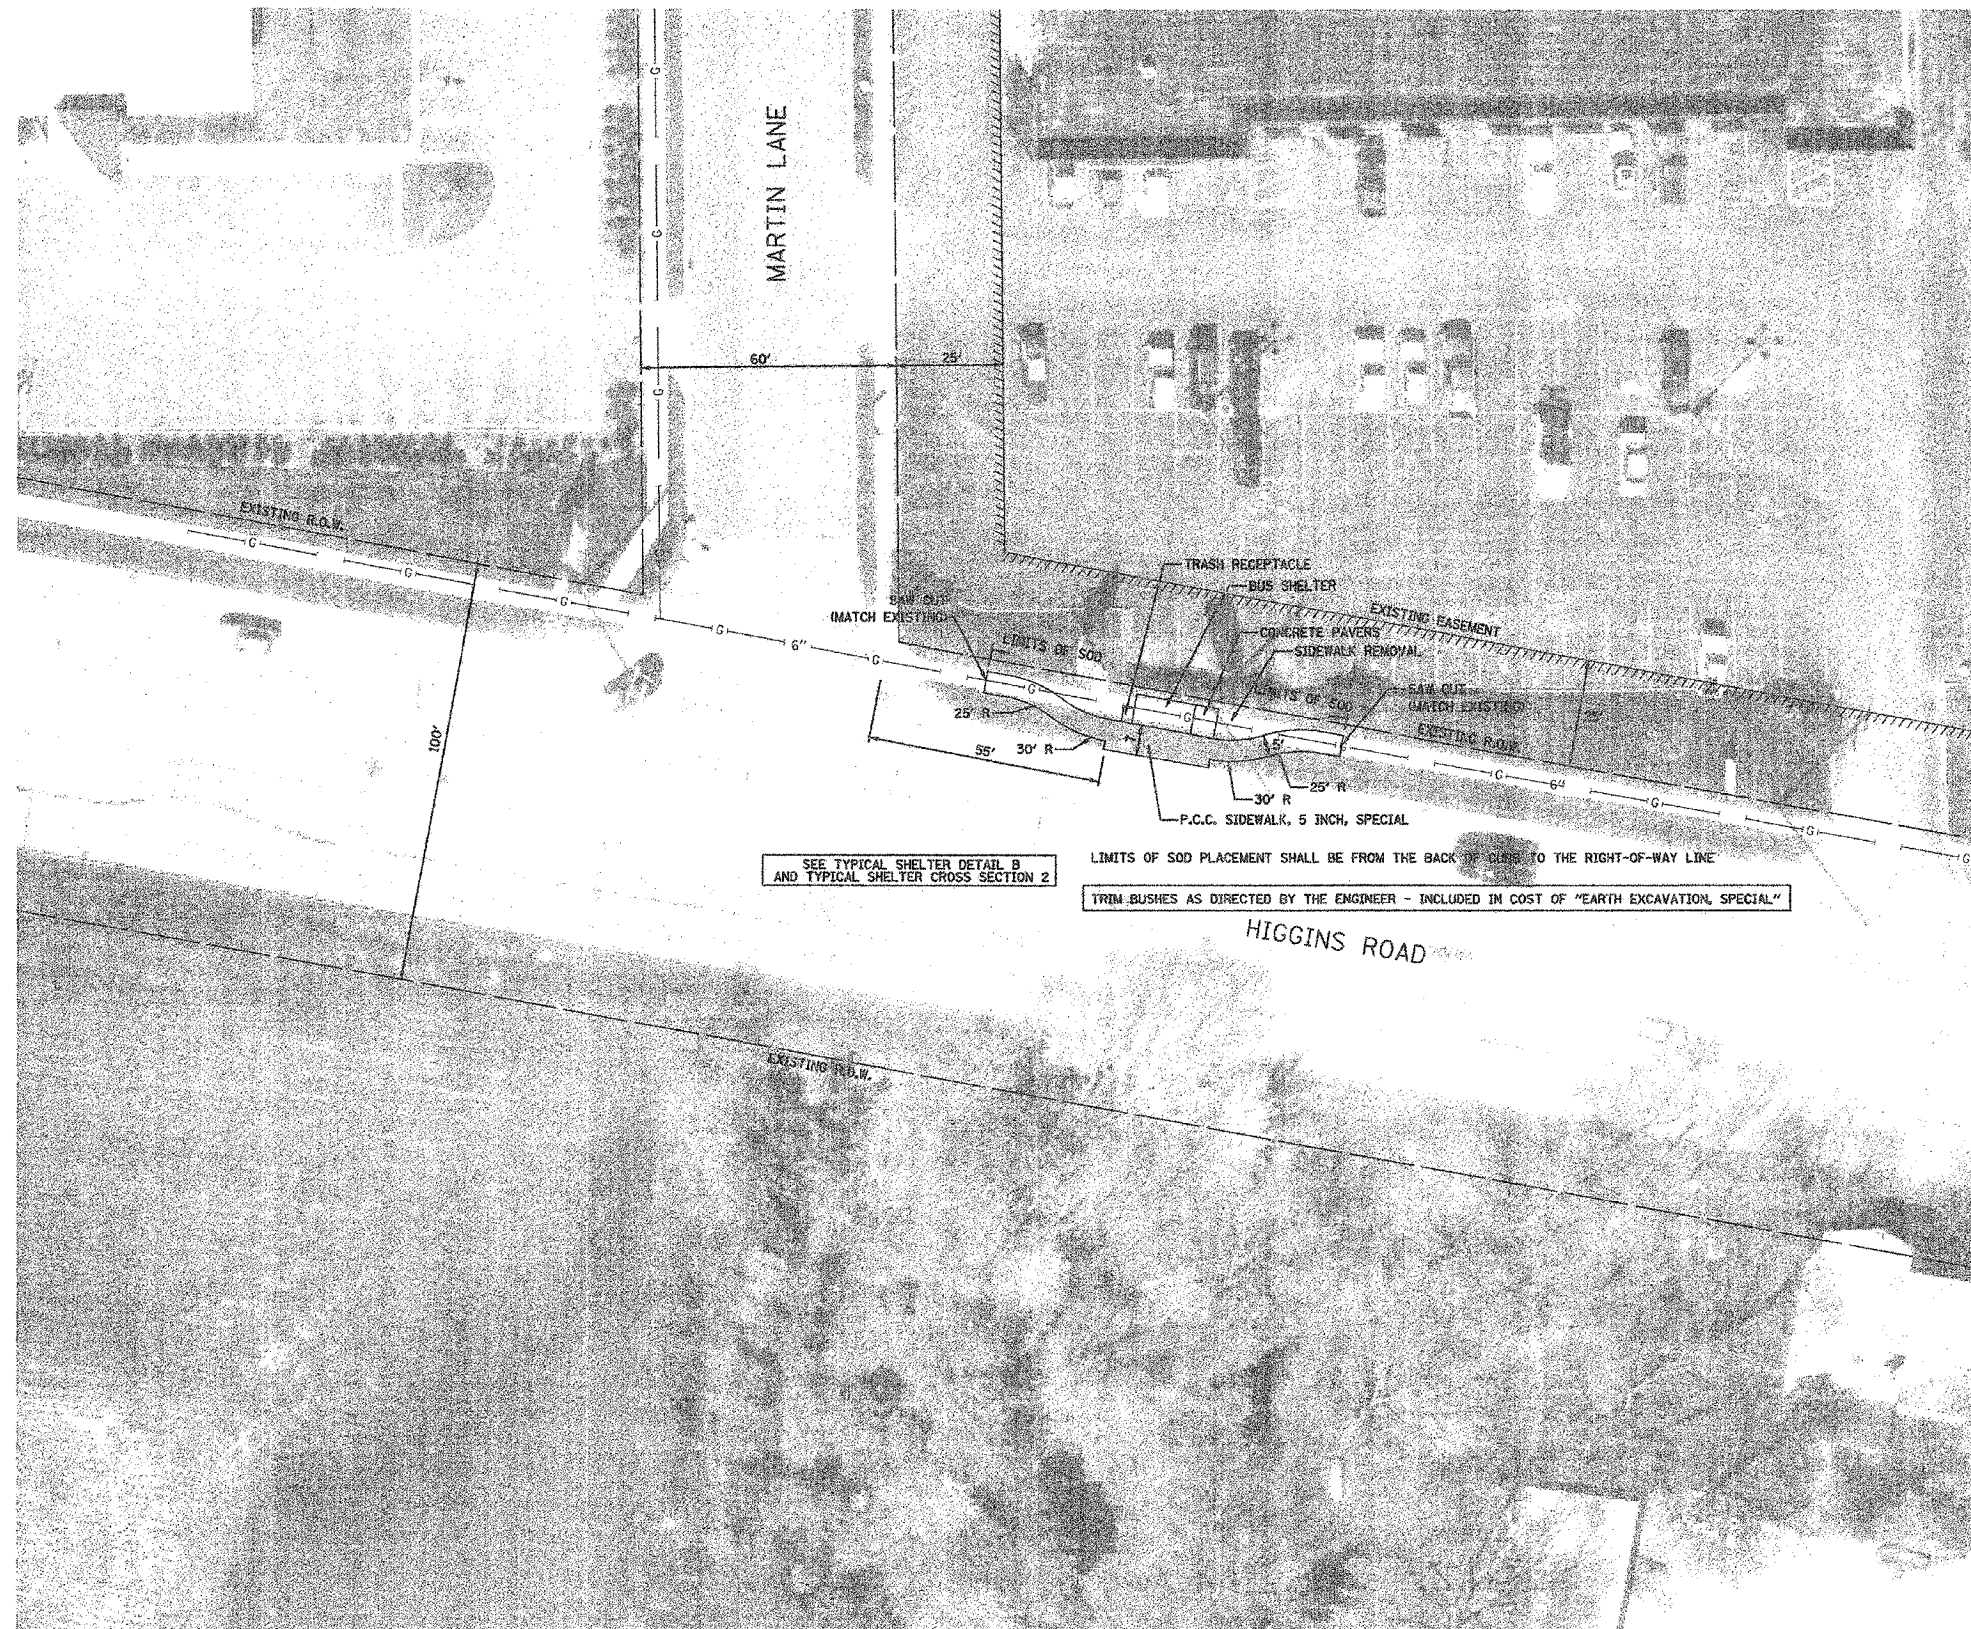

SEE TYPICAL SHELTER DETAIL B AND TYPICAL SHELTER CROSS SECTION 2

LIMITS OF SOD PLACEMENT SHALL BE FROM THE BACK OF CURB TO THE RIGHT-OF-WAY LINE

TRIM BUSHES AS DIRECTED BY THE ENGINEER - INCLUDED IN COST OF "EARTH EXCAVATION, SPECIAL"

ILLINOIS DEPARTMENT OF TRANSPORTATION  
**BUS SHELTER INSTALLATION PLAN**  
 NORTHEAST CORNER OF  
 HIGGINS ROAD AND MARTIN LANE

HORIZ. 20 0 20  
 SCALE IN FEET

DATE: 12/1/06  
 DESIGNED BY: DJK  
 CHECKED BY: JRJ