

F.A.D. RTE.	SECTION	COUNTY	TOTAL SHEETS	SHEET NO.
	05-00051-00-MS	COOK/DUPAGE	14	10
STA. TO STA.				
FED. ROAD DIST. NO. 7		ILLINOIS	FED. AID PROJECT M-6003(658)	




**SCHEDULE OF QUANTITIES  
NORTH SIDE**

SIDEWALK REMOVAL	462 SQ FT
P.C.C. SIDEWALK, 5 INCH, SPECIAL	528 SQ FT
PROTECTIVE COAT	70 SQ YD
CONCRETE PAVERS	38.5 SQ FT
BUS SHELTER	1 EACH
TRASH RECEPTACLES	1 EACH
FURNISH AND PLACE TOPSOIL, 4"	90 SQ YD
SODDING	90 SQ YD
FERTILIZER NUTRIENT	1 POUND
INLET FILTERS	1 EACH

**SCHEDULE OF QUANTITIES  
SOUTH SIDE**

P.C.C. SIDEWALK, 5 INCH, SPECIAL	343 SQ FT
PROTECTIVE COAT	49 SQ YD
CONCRETE PAVERS	38.5 SQ FT
BUS SHELTER	1 EACH
TRASH RECEPTACLES	1 EACH
FURNISH AND PLACE TOPSOIL, 4"	50 SQ YD
SODDING	50 SQ YD
FERTILIZER NUTRIENT	1 POUND
INLET FILTERS	1 EACH
MODULAR BLOCK RETAINING WALL	152 SQ FT

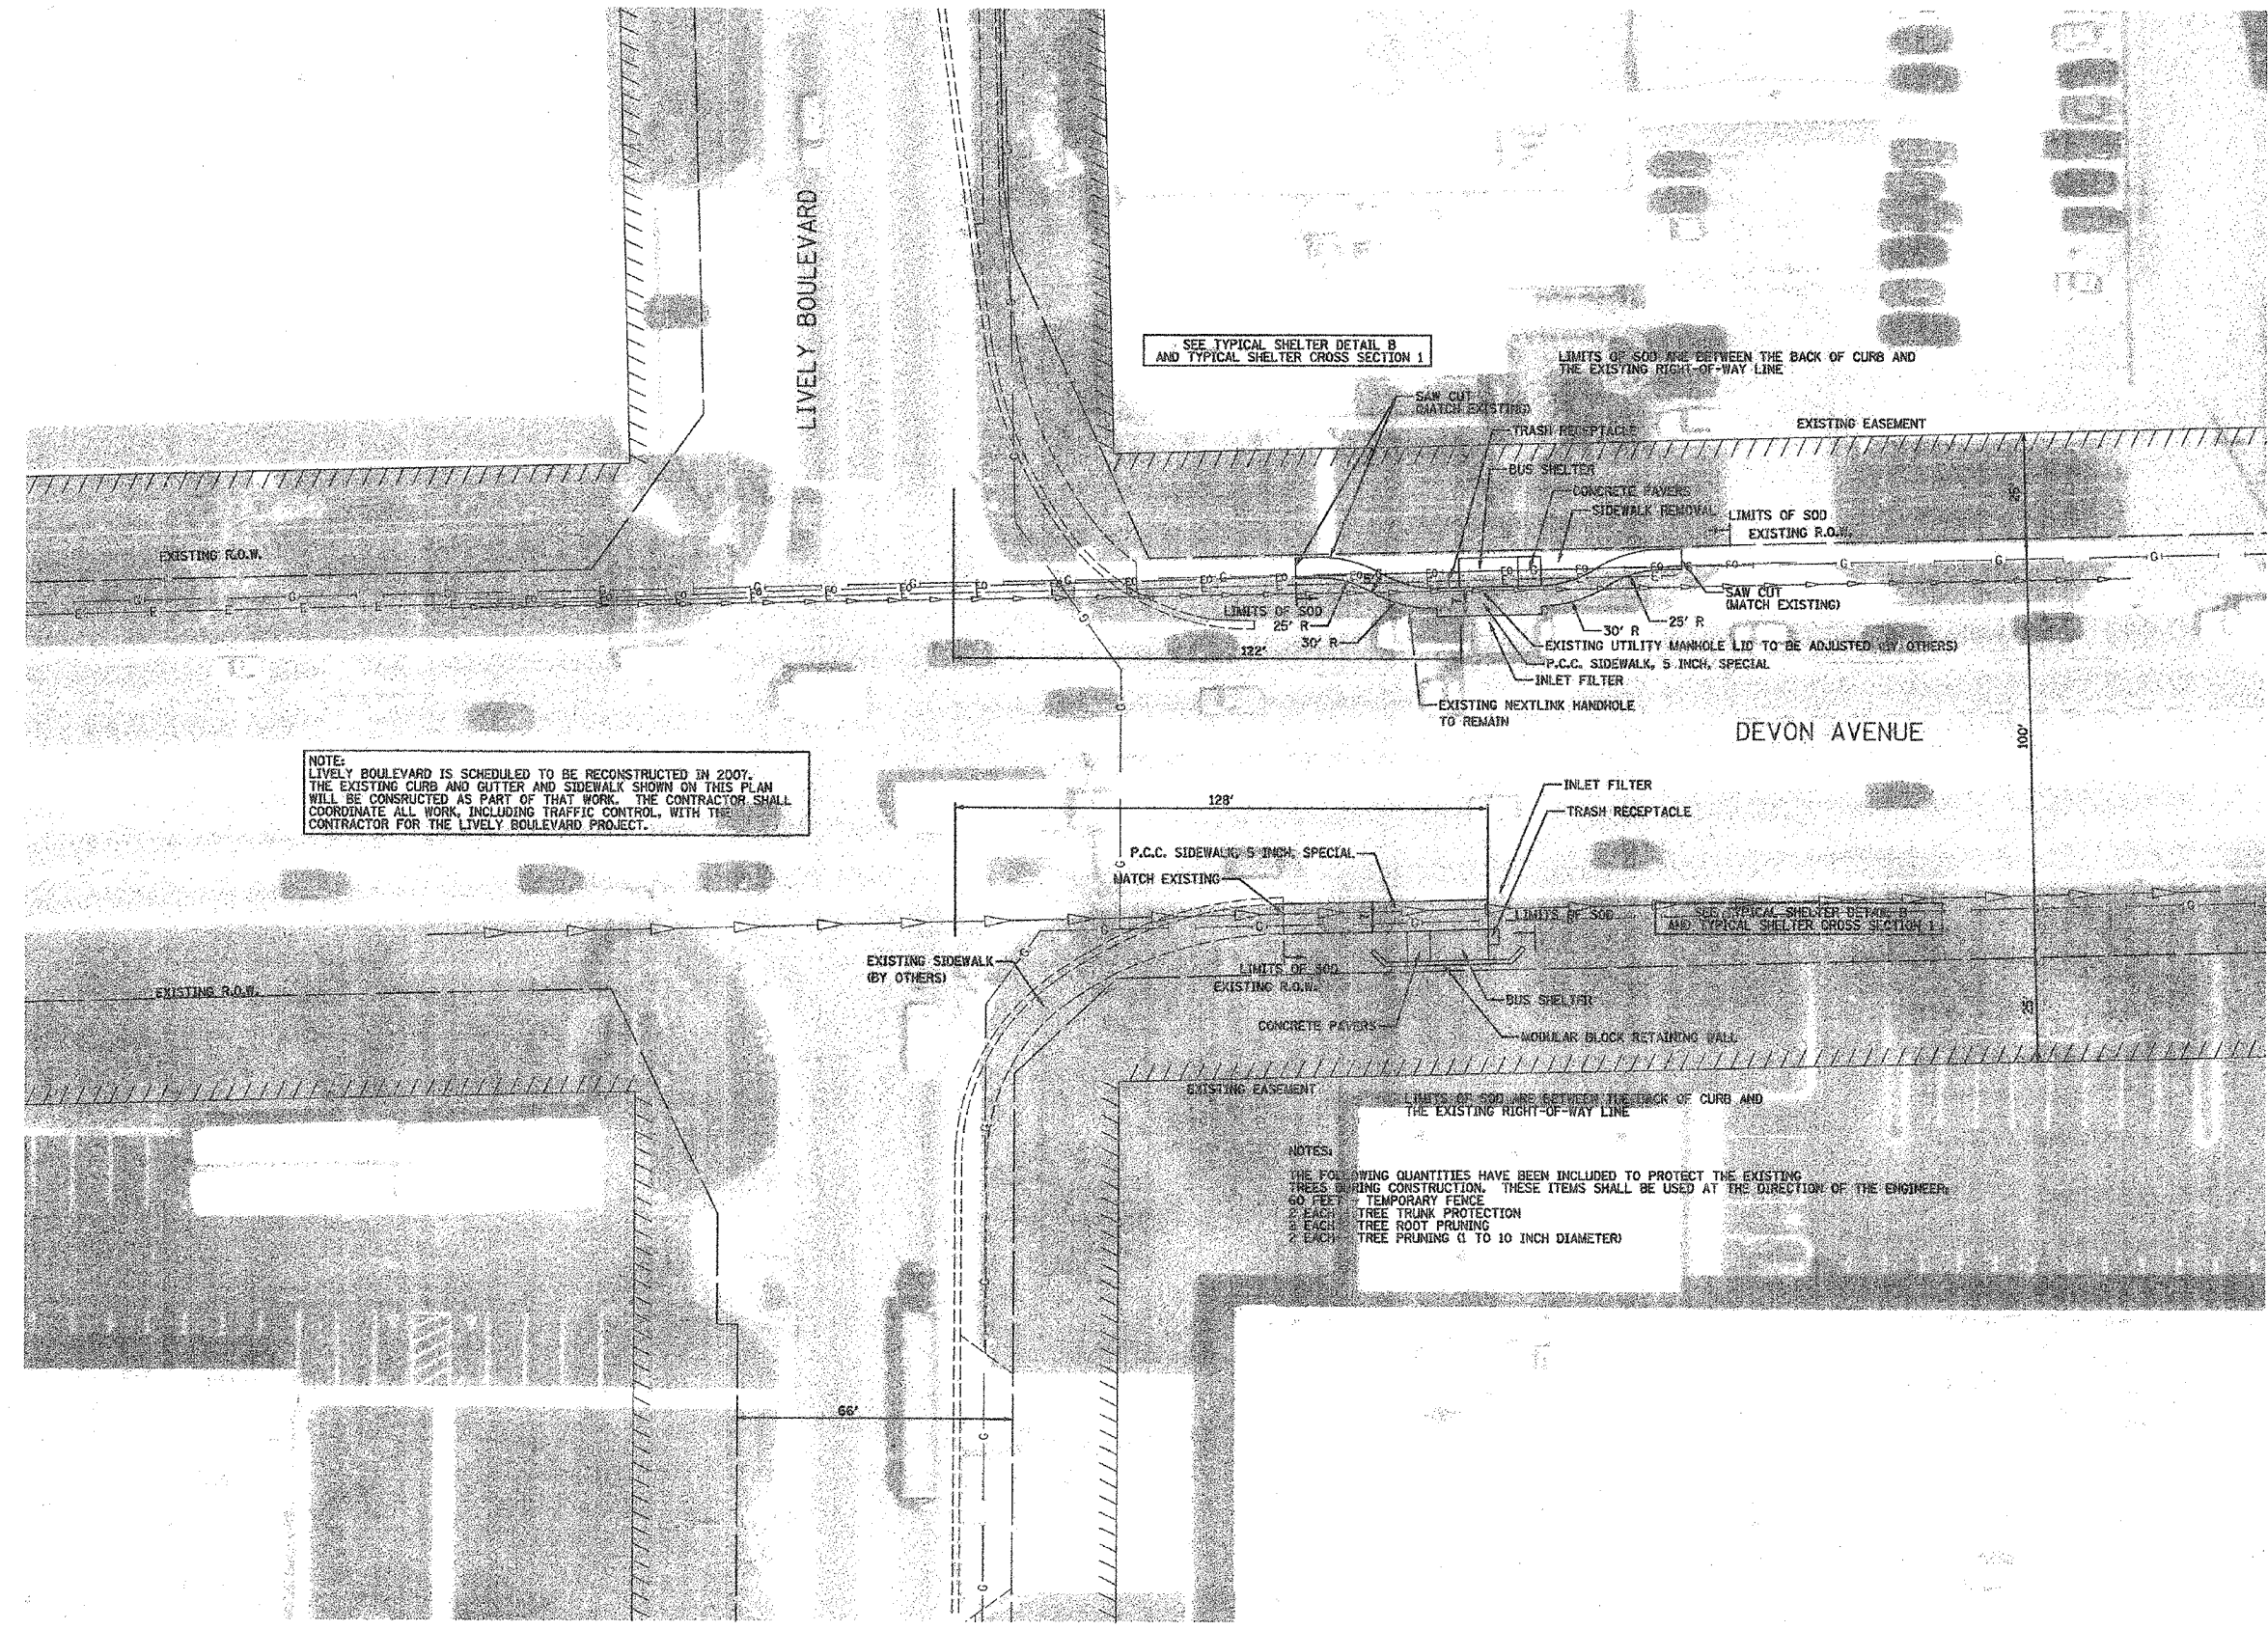

NOTE:  
LIVELY BOULEVARD IS SCHEDULED TO BE RECONSTRUCTED IN 2007. THE EXISTING CURB AND GUTTER AND SIDEWALK SHOWN ON THIS PLAN WILL BE CONSTRUCTED AS PART OF THAT WORK. THE CONTRACTOR SHALL COORDINATE ALL WORK, INCLUDING TRAFFIC CONTROL, WITH THE CONTRACTOR FOR THE LIVELY BOULEVARD PROJECT.

NOTES:  
THE FOLLOWING QUANTITIES HAVE BEEN INCLUDED TO PROTECT THE EXISTING TREES DURING CONSTRUCTION. THESE ITEMS SHALL BE USED AT THE DIRECTION OF THE ENGINEER:  
60 FEET - TEMPORARY FENCE  
2 EACH - TREE TRUNK PROTECTION  
2 EACH - TREE ROOT PRUNING  
2 EACH - TREE PRUNING (1 TO 10 INCH DIAMETER)

ILLINOIS DEPARTMENT OF TRANSPORTATION  
**BUS SHELTER INSTALLATION PLAN**  
 NORTHEAST AND SOUTHEAST CORNER OF  
 DEVON AVENUE AND LIVELY BOULEVARD

HORIZ. 20 0 20  
 DATE: 12/1/06  
 DESIGNED BY: DJK  
 CHECKED BY: JRJ  
 SCALE IN FEET