


F.A.U. RTE.	SECTION	COUNTY	TOTAL SHEETS	SHEET NO.
	06-00051-00-MS	COOK/DUPAGE	14	11
STA. TO STA.				
FED. ROAD DIST. NO. 7 ILLINOIS FED. AID PROJECT M-8003(658)				

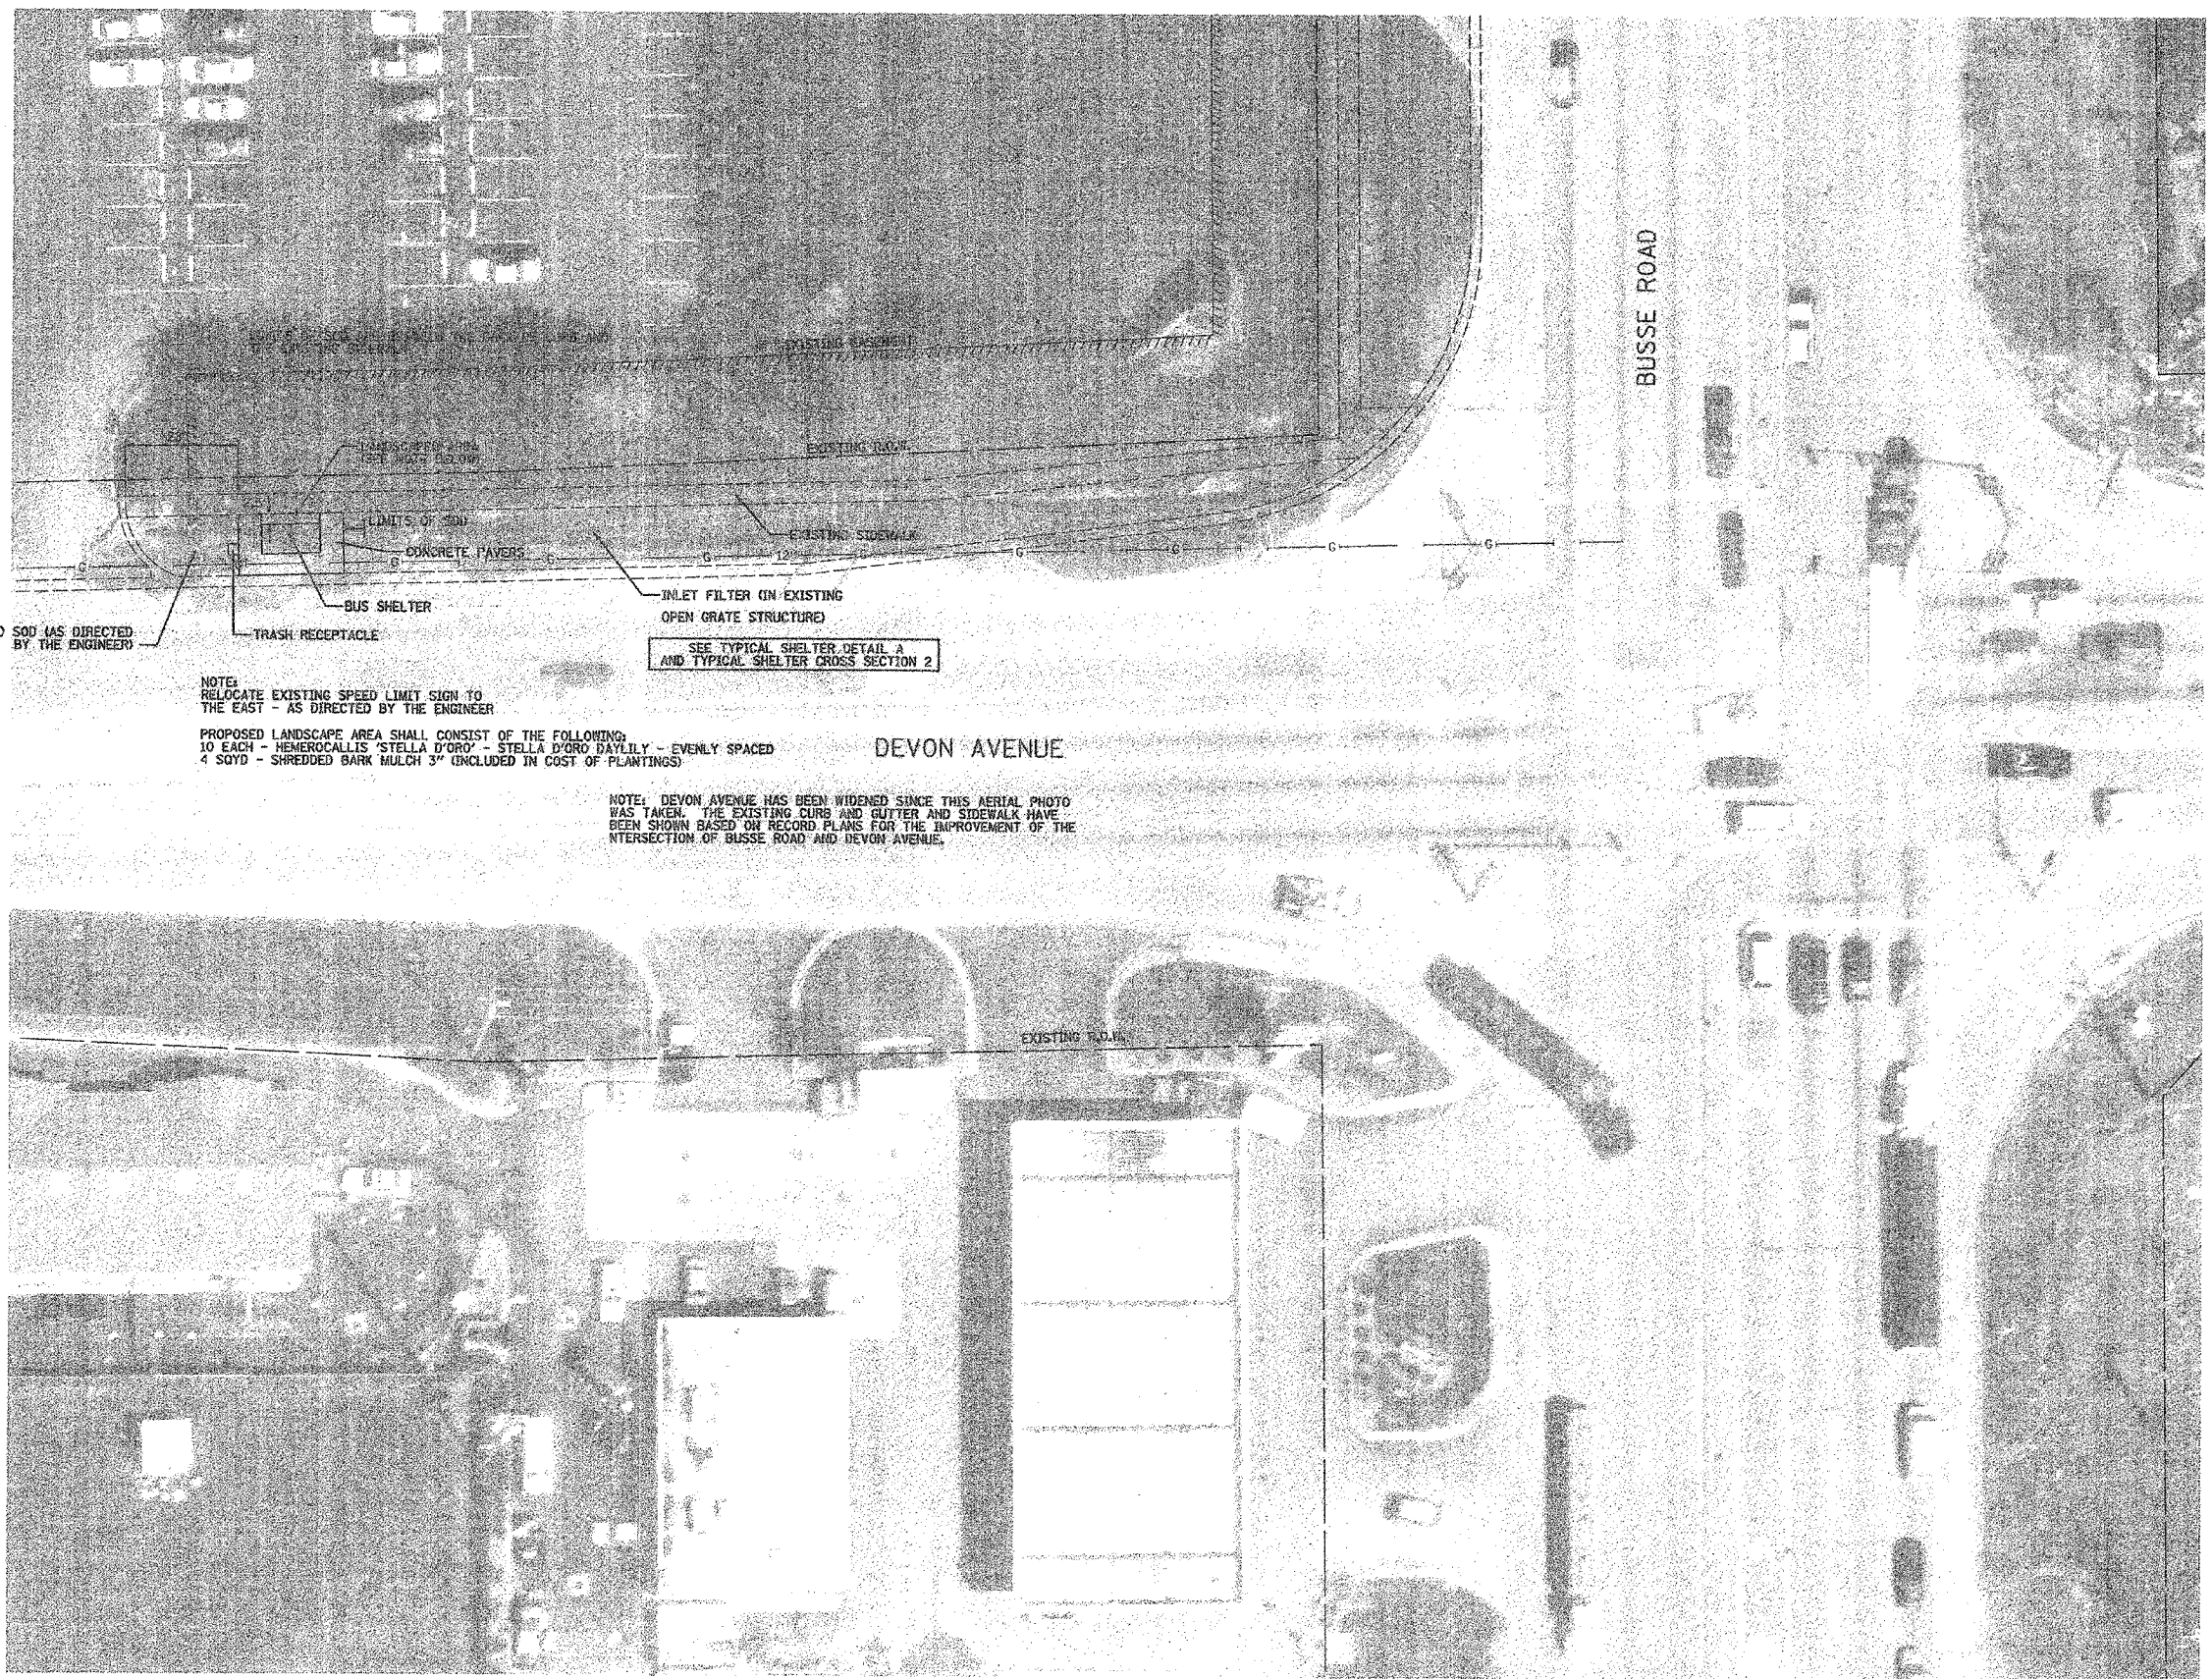

REGRADE AND SOD (AS DIRECTED BY THE ENGINEER)

NOTE:  
RELOCATE EXISTING SPEED LIMIT SIGN TO THE EAST - AS DIRECTED BY THE ENGINEER

PROPOSED LANDSCAPE AREA SHALL CONSIST OF THE FOLLOWING:  
10 EACH - HEMEROCALLIS 'STELLA D'ORO' - STELLA D'ORO DAYLILY - EVENLY SPACED  
4 SQYD - SHREDED BARK MULCH 3" (INCLUDED IN COST OF PLANTINGS)

SEE TYPICAL SHELTER DETAIL A AND TYPICAL SHELTER CROSS SECTION 2

NOTE: DEVON AVENUE HAS BEEN WIDENED SINCE THIS AERIAL PHOTO WAS TAKEN. THE EXISTING CURB AND GUTTER AND SIDEWALK HAVE BEEN SHOWN BASED ON RECORD PLANS FOR THE IMPROVEMENT OF THE INTERSECTION OF BUSSE ROAD AND DEVON AVENUE.

SCHEDULE OF QUANTITIES

PROTECTIVE COAT	11 SQ YD
CONCRETE PAVERS	229 SQ FT
BUS SHELTER	1 EACH
TRASH RECEPTACLES	1 EACH
FURNISH AND PLACE TOPSOIL, 4"	44 SQ YD
SODDING	44 SQ YD
FERTILIZER NUTRIENT	1 POUND
INLET FILTERS	1 EACH
RELOCATE SIGN PANEL ASSEMBLY - TYPE A	1 EACH
TELESCOPING STEEL SIGN SUPPORT	15 FEET

ILLINOIS DEPARTMENT OF TRANSPORTATION  
**BUS SHELTER INSTALLATION PLAN**  
 NORTHWEST CORNER OF  
 DEVON AVENUE AND BUSSE ROAD

HORIZ: 20 0 20  
 SCALE IN FEET

DATE: 12/1/06  
 DESIGNED BY: DJK  
 CHECKED BY: JRV