


F.A.I.I. RTE.	SECTION	COUNTY	TOTAL SHEETS	SHEET NO.
	06-00051-00-MS	COOK/DUPAGE	14	12
STA.	TO STA.			
FED. ROAD DIST. NO. 7 ILLINOIS FED. AID PROJECT M-800346581				

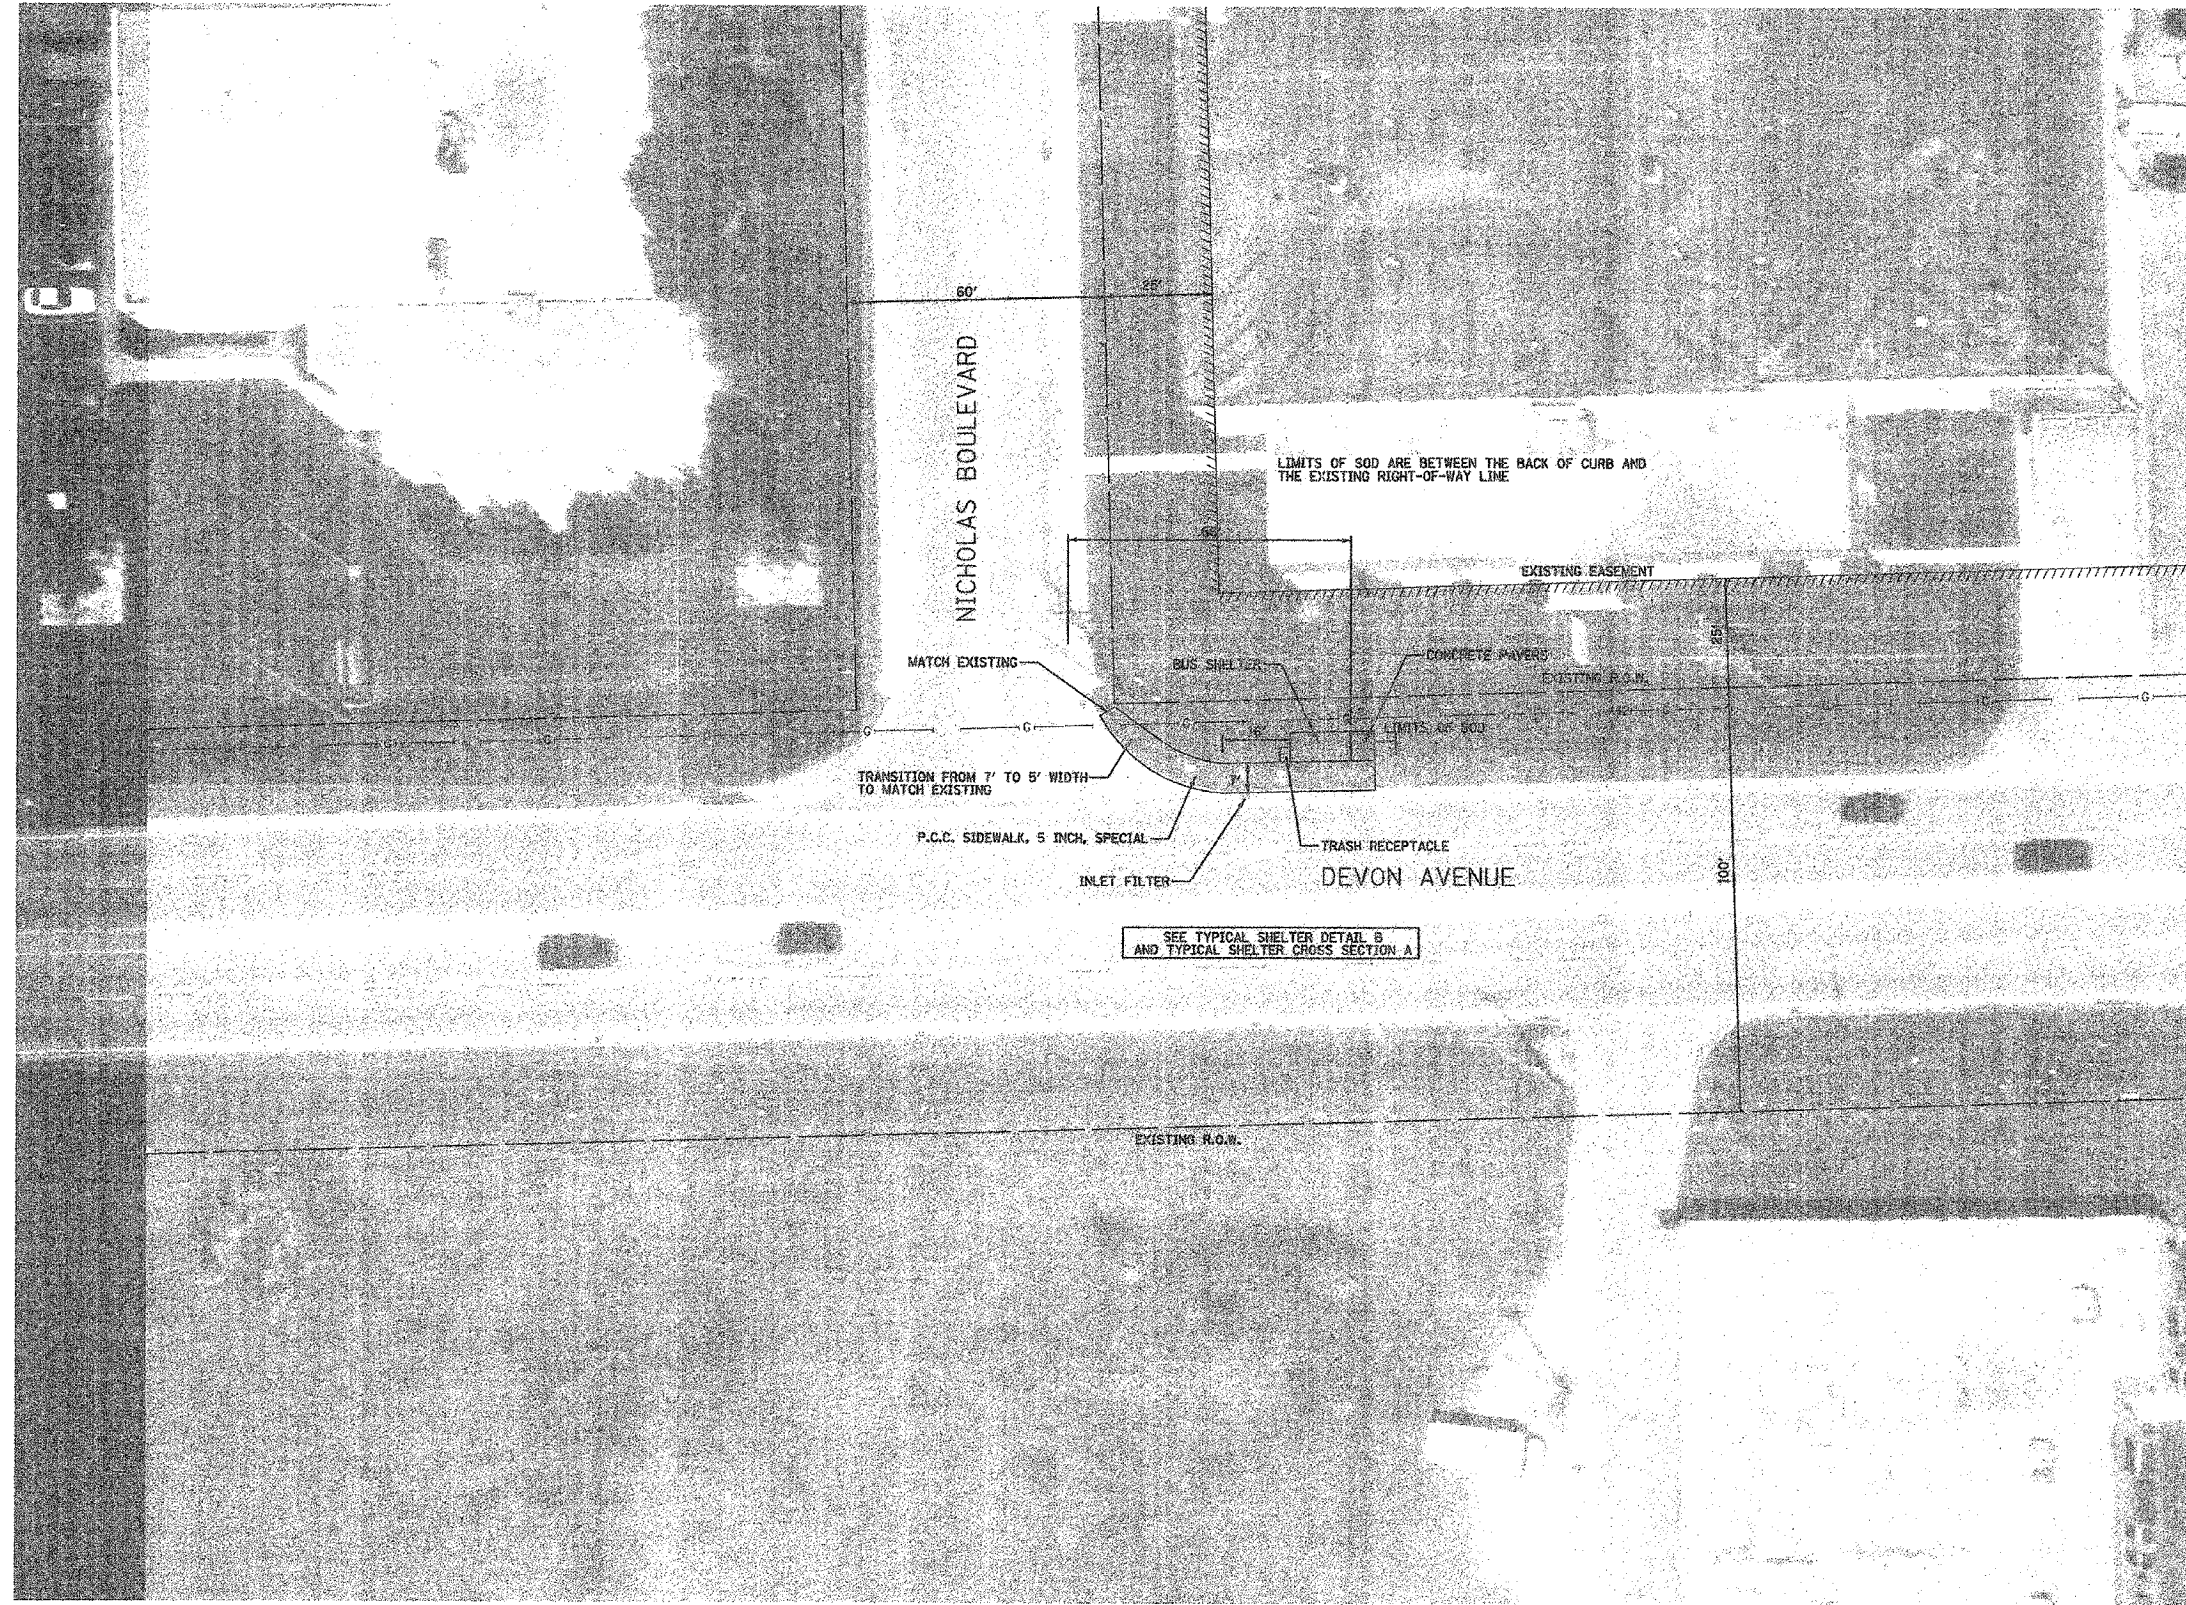

SCHEDULE OF QUANTITIES

P.C.C. SIDEWALK, 5 INCH, SPECIAL	463 SQ FT
PROTECTIVE COAT	63 SQ YD
CONCRETE PAVERS	36.5 SQ FT
BUS SHELTER	1 EACH
TRASH RECEPTACLES	1 EACH
FURNISH AND PLACE TOPSOIL, 4"	80 SQ YD
SODDING	80 SQ YD
FERTILIZER NUTRIENT	1 POUND
INLET FILTERS	1 EACH

SEE TYPICAL SHELTER DETAIL B AND TYPICAL SHELTER CROSS SECTION A

ILLINOIS DEPARTMENT OF TRANSPORTATION
BUS SHELTER INSTALLATION PLAN
 NORTHEAST CORNER OF
 DEVON AVENUE AND NICHOLAS BOULEVARD

HORIZ.: 20 0 20
 SCALE IN FEET

DATE: 12/1/06
 DESIGNED BY: DJK
 CHECKED BY: JRJ