


| F.A.U. NO. | SECTION | COUNTY | TOTAL SHEETS | SHEET NO. |
|-----------------------|----------------|-------------|----------------------------|-----------|
| | 06-00051-00-MS | COOK/DUPAGE | 14 | 13 |
| STA. | | TO STA. | | |
| FED. ROAD DIST. NO. 7 | | ILLINOIS | FED. AID PROJECT N-0031544 | |

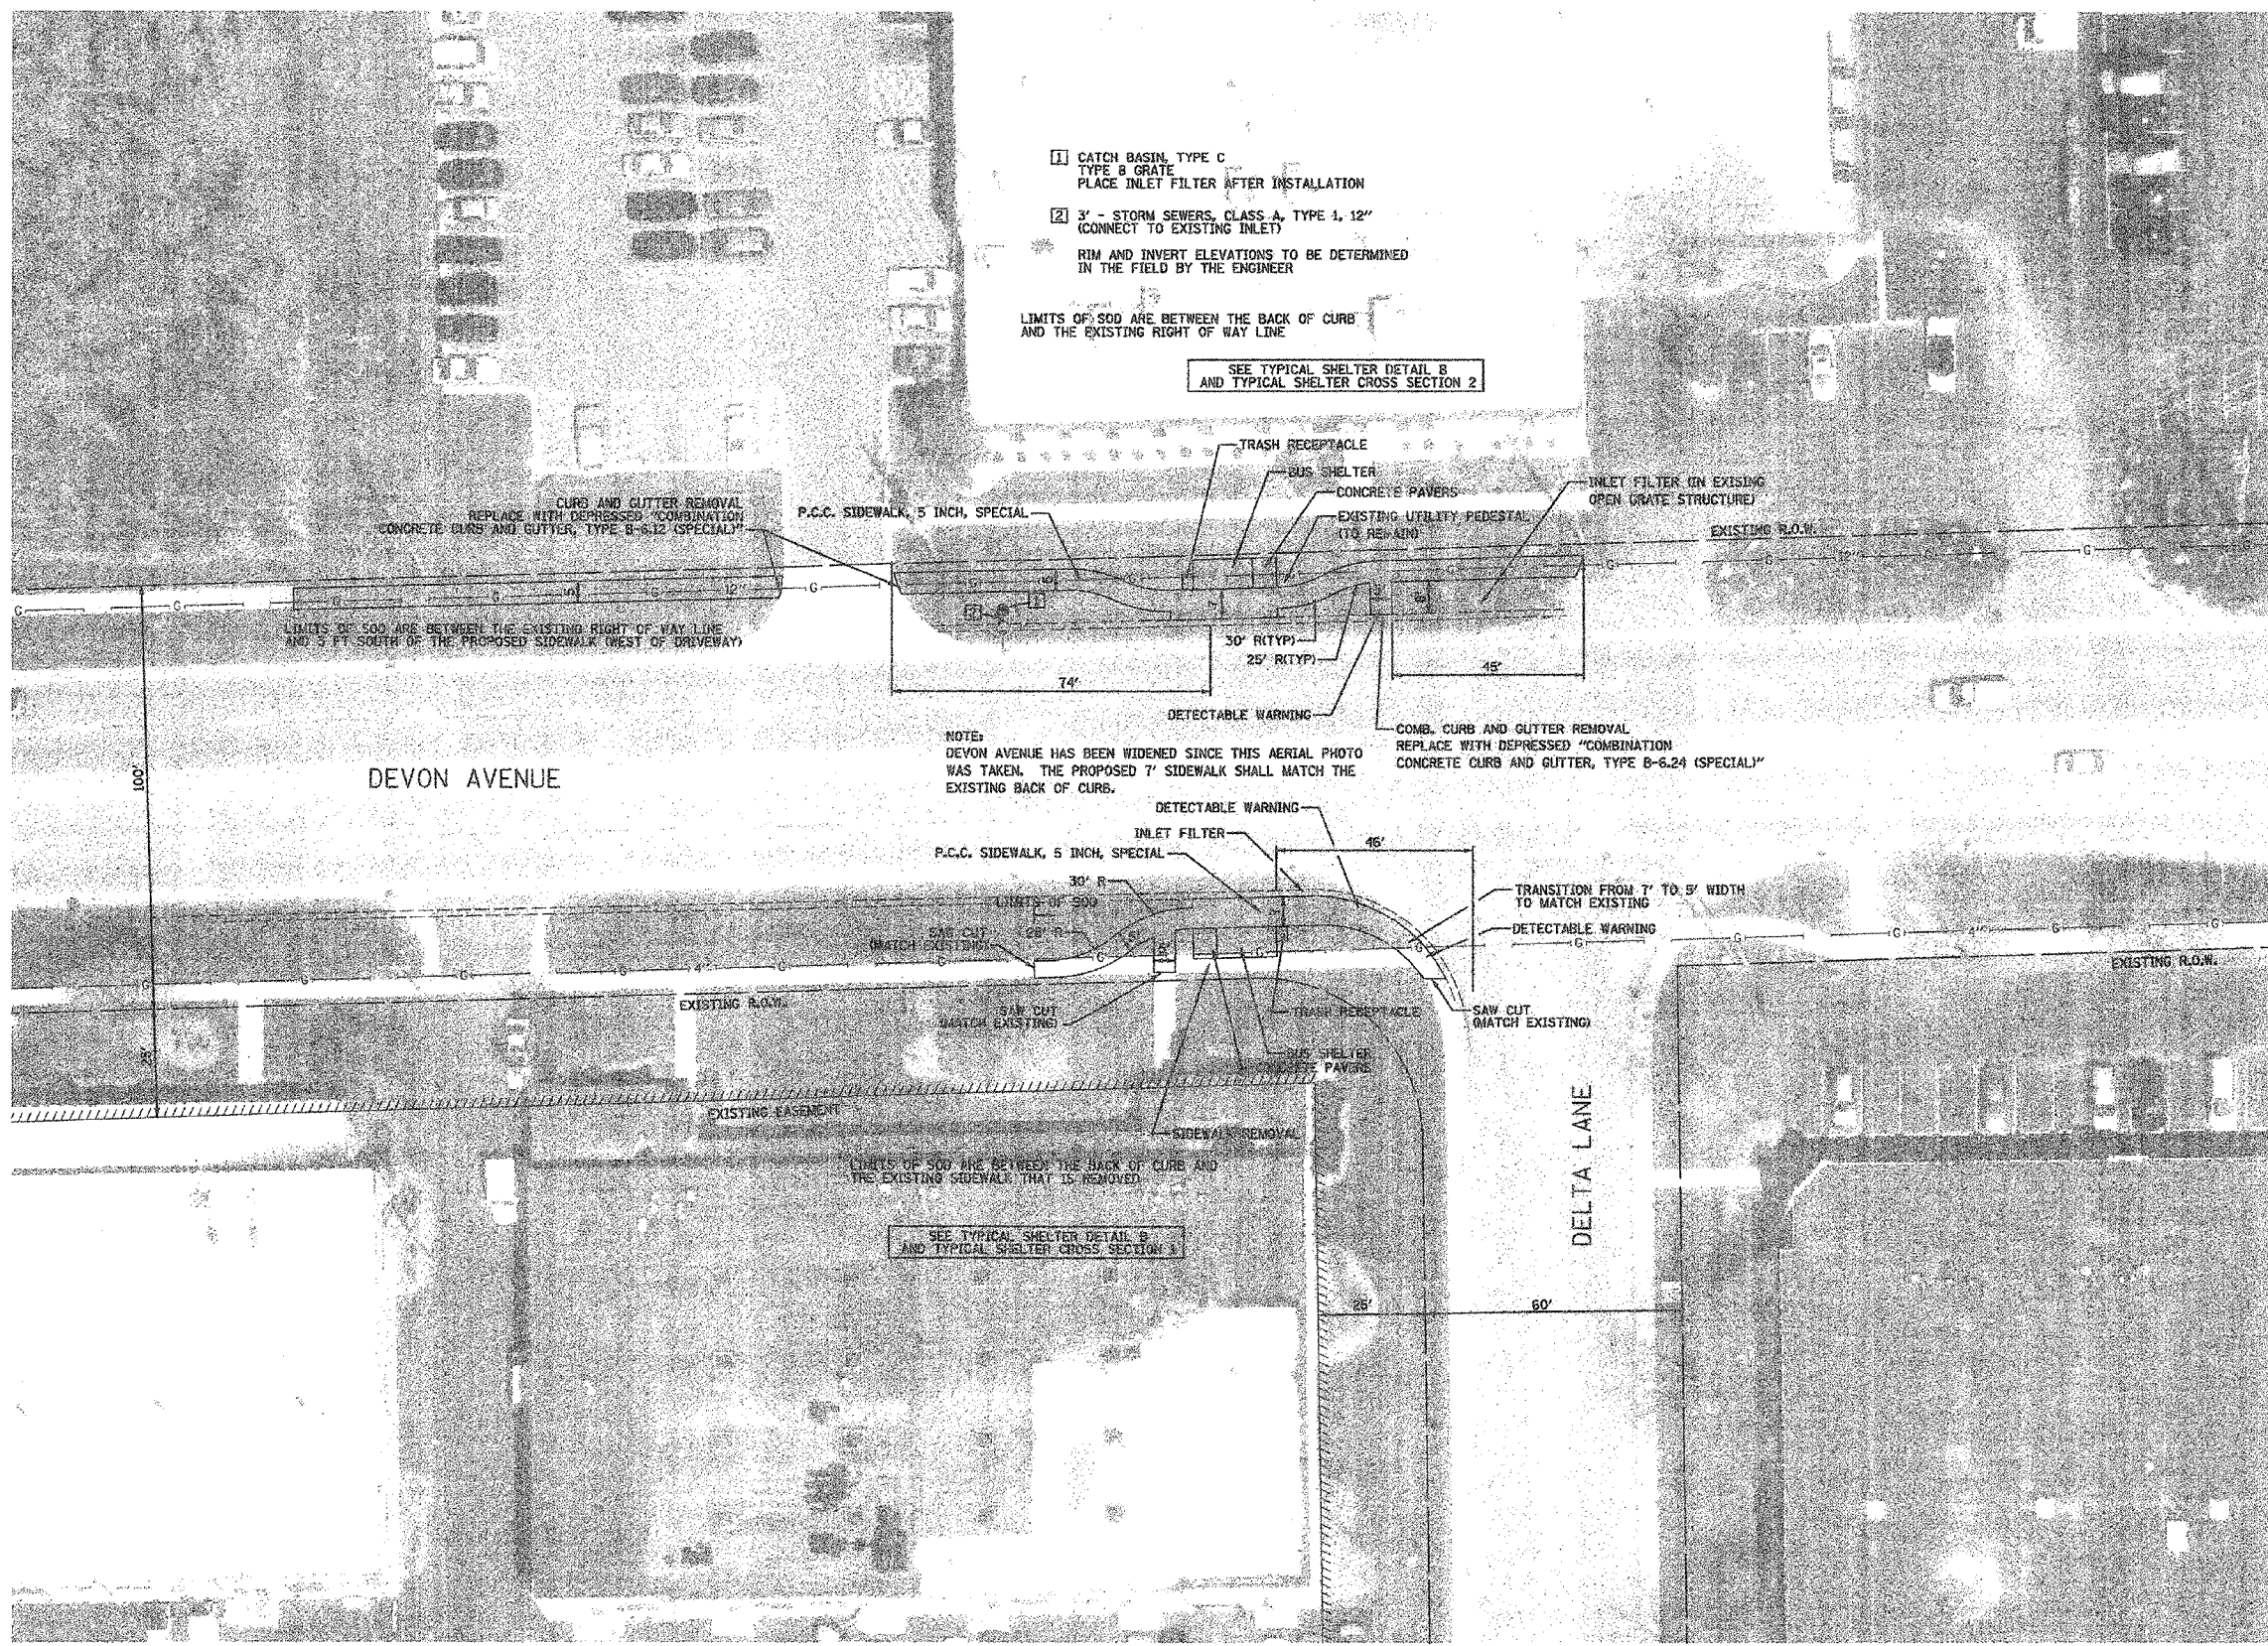

SCHEDULE OF QUANTITIES - NORTH SIDE

| | |
|--|-------------|
| P.C.C. SIDEWALK, 5 INCH, SPECIAL | 1,452 SQ FT |
| PROTECTIVE COAT | 174 SQ YD |
| CONCRETE PAVERS | 38.5 SQ FT |
| BUS SHELTER | 1 EACH |
| TRASH RECEPTACLES | 1 EACH |
| FURNISH AND PLACE TOPSOIL, 4" | 222 SQ YD |
| SODDING | 222 SQ YD |
| FERTILIZER NUTRIENT | 3 POUND |
| INLET FILTERS | 2 EACH |
| COMB. CURB AND GUTTER REMOVAL | 27 FOOT |
| COMB. CONC. CURB AND GUTTER, TYPE B-6.12 (SPECIAL) | 18 FOOT |
| COMB. CONC. CURB AND GUTTER, TYPE B-6.24 (SPECIAL) | 9 FOOT |
| DETECTABLE WARNING | 10 SQ FT |
| CATCH BASIN, TYPE C WITH TYPE B GRATE | 1 EACH |
| STORM SEWERS, CLASS A, TYPE 1, 12" | 3 FT |

SCHEDULE OF QUANTITIES - SOUTH SIDE

| | |
|----------------------------------|------------|
| SIDEWALK REMOVAL | 374 SQ FT |
| P.C.C. SIDEWALK, 5 INCH, SPECIAL | 602 SQ FT |
| PROTECTIVE COAT | 80 SQ YD |
| CONCRETE PAVERS | 38.5 SQ FT |
| BUS SHELTER | 1 EACH |
| TRASH RECEPTACLES | 1 EACH |
| FURNISH AND PLACE TOPSOIL, 4" | 104 SQ YD |
| SODDING | 104 SQ YD |
| FERTILIZER NUTRIENT | 1 POUND |
| INLET FILTERS | 1 EACH |
| DETECTABLE WARNING | 20 SQ FT |

ILLINOIS DEPARTMENT OF TRANSPORTATION

BUS SHELTER INSTALLATION PLAN

NORTHWEST AND SOUTHWEST CORNERS OF
DEVON AVENUE AND DELTA LANE

HORIZ.: 20 0 20
SCALE IN FEET

DATE: 12/1/06
DESIGNED BY: DJK
CHECKED BY: JRV