


F.A.U. RTE.	SECTION	COUNTY	TOTAL SHEETS	SHEET NO.
	06-00051-00-MS	COOK/DUPAGE	14	11
STA.		TO STA.		
FED. ROAD DIST. NO. 7 ILLINOIS FED. AID PROJECT M-80036580				



**SCHEDULE OF QUANTITIES**

PROTECTIVE COAT	11 SQ YD
CONCRETE PAVERS	229 SQ FT
BUS SHELTER	1 EACH
TRASH RECEPTACLES	1 EACH
FURNISH AND PLACE TOPSOIL, 4"	44 SQ YD
SODDING	44 SQ YD
FERTILIZER NUTRIENT	1 POUND
INLET FILTERS	1 EACH
RELOCATE SIGN PANEL ASSEMBLY - TYPE A	1 EACH
TELESCOPING STEEL SIGN SUPPORT	15 FEET

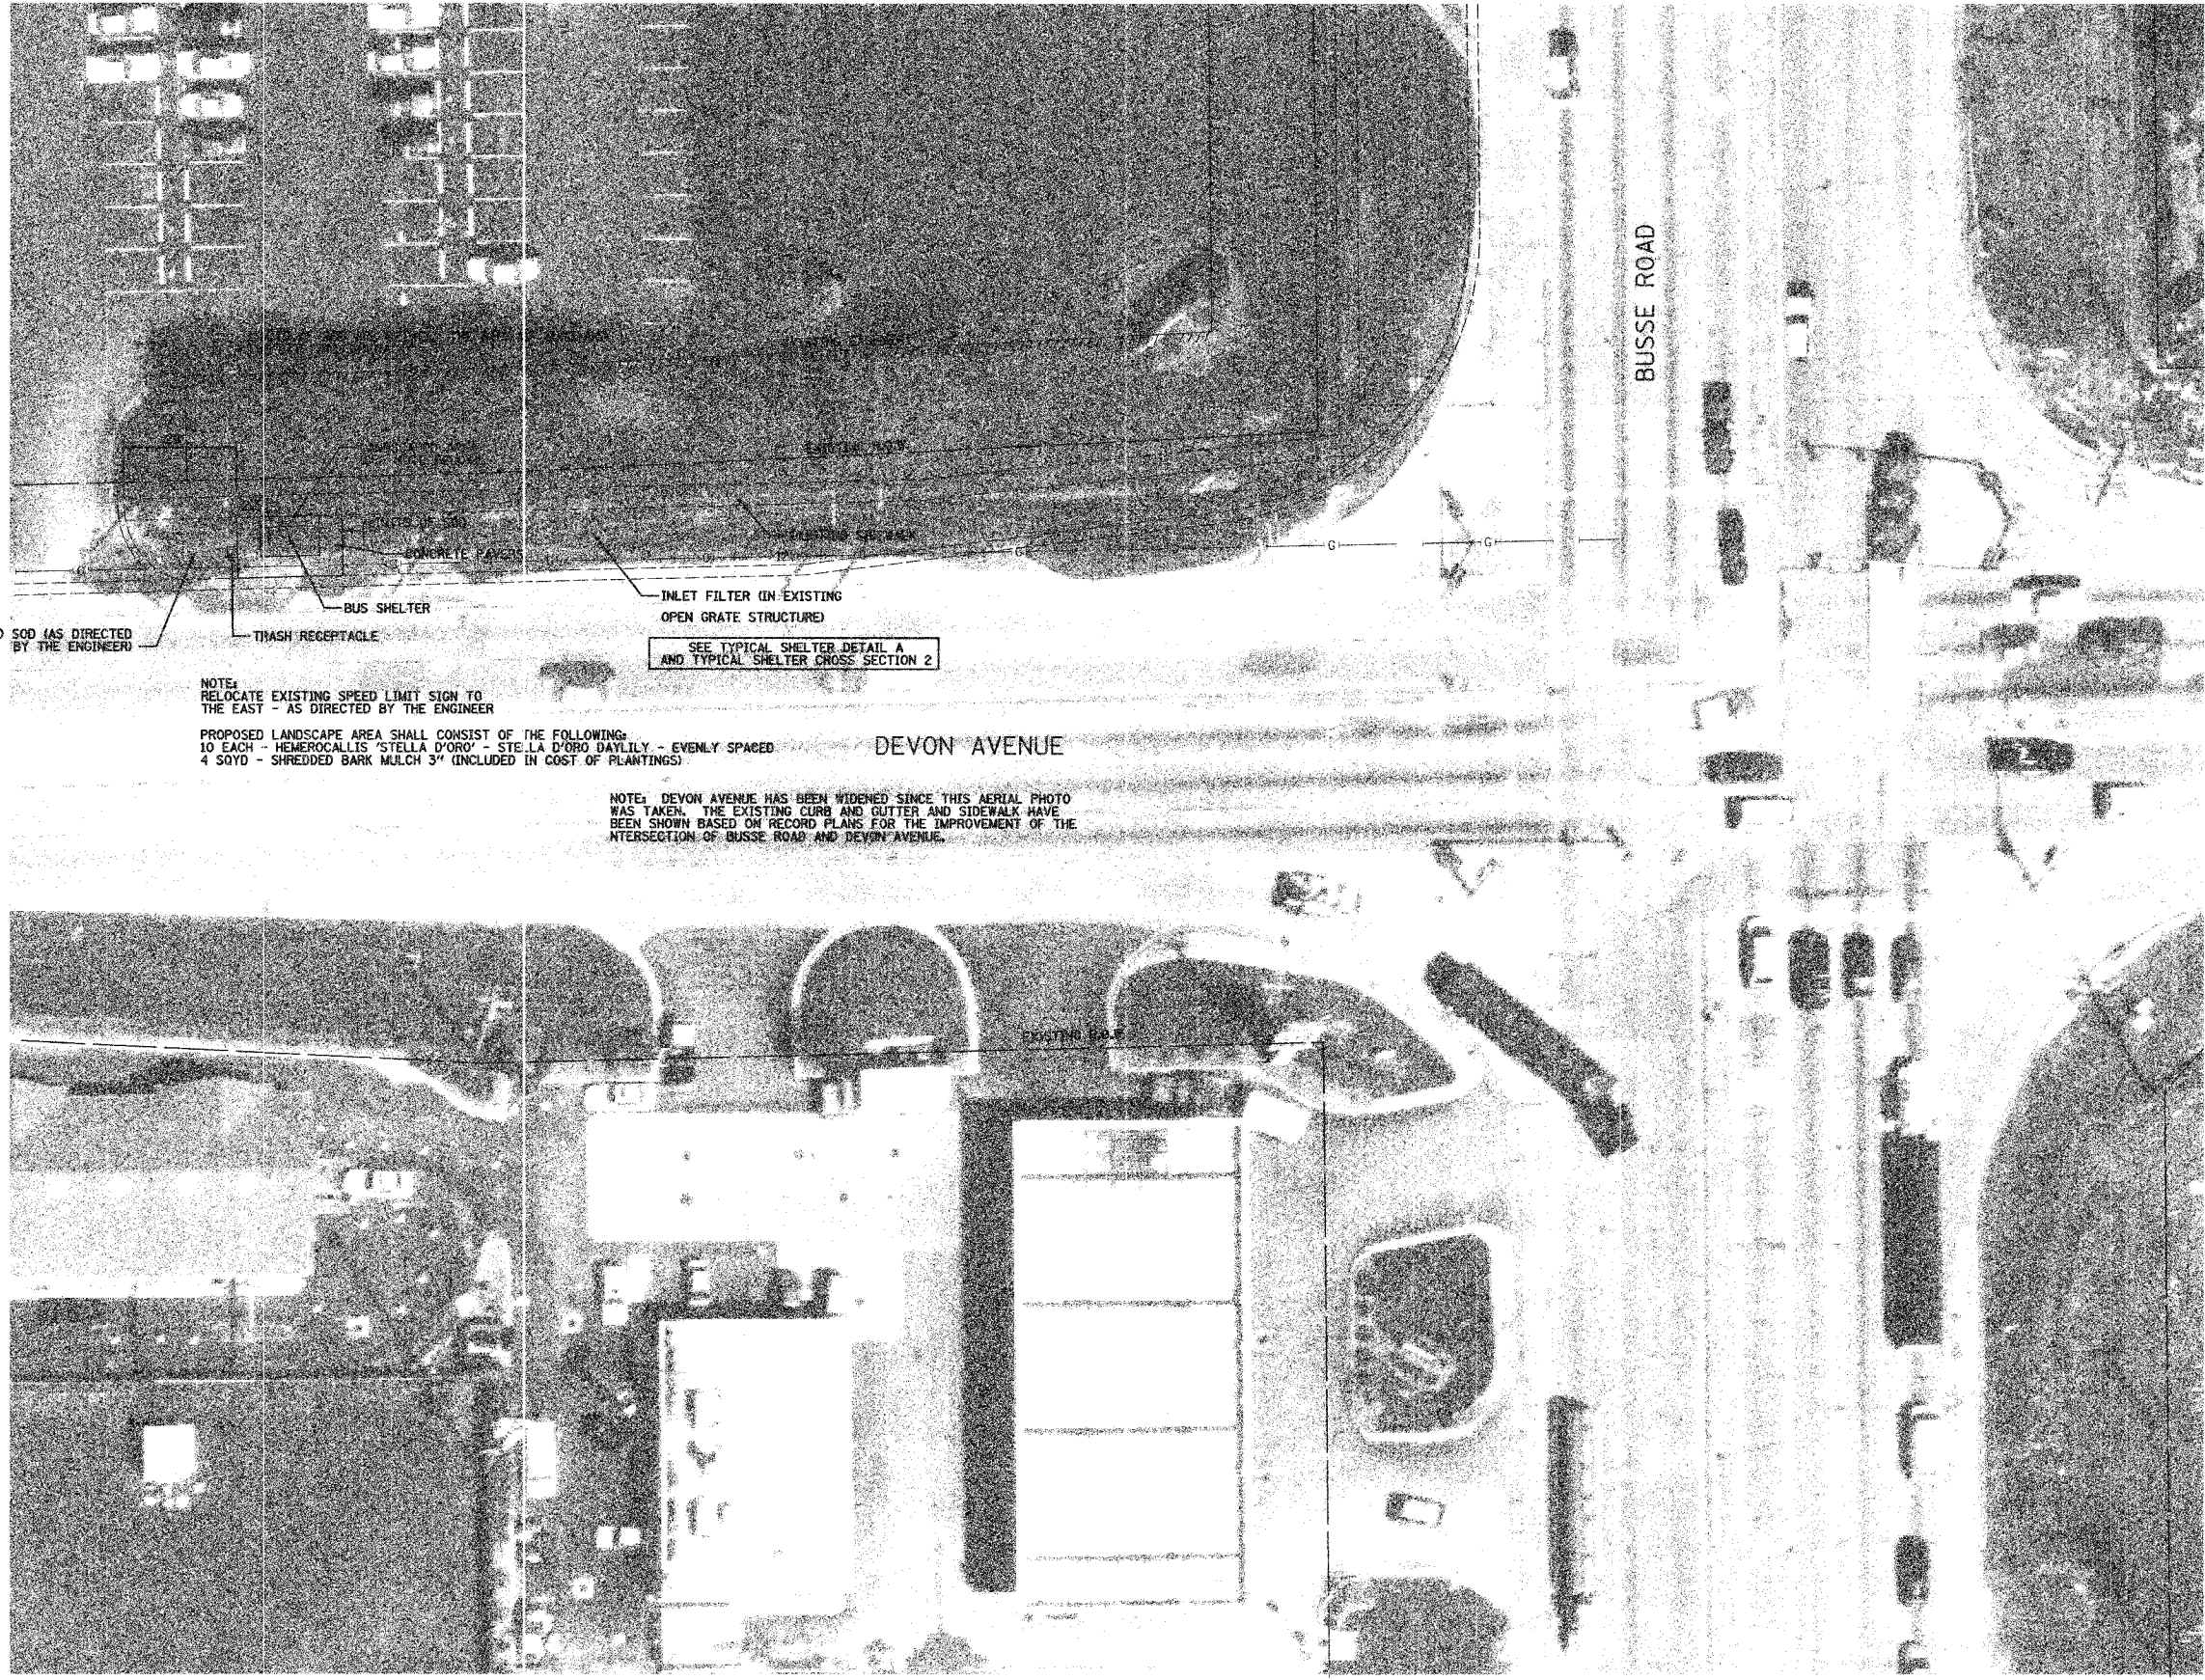

ILLINOIS DEPARTMENT OF TRANSPORTATION

**BUS SHELTER INSTALLATION PLAN**

NORTHWEST CORNER OF  
DEVON AVENUE AND BUSSE ROAD

HORIZ: 20 0 20  
SCALE IN FEET

DATE: 12/1/06  
DESIGNED BY: DJK  
CHECKED BY: JRV