


F.A.P. RTE.	SECTION	COUNTY	TOTAL SHEETS	SHEET NO.
525	02-00518-00-BR	WINNEBAGO	157	7
STA. 102+00		TO STA. 104+60		
FED. ROAD DIST. NO.	ILLINOIS FED. AID PROJECT			


**HANSON**  
 Hanson Professional Services Inc.

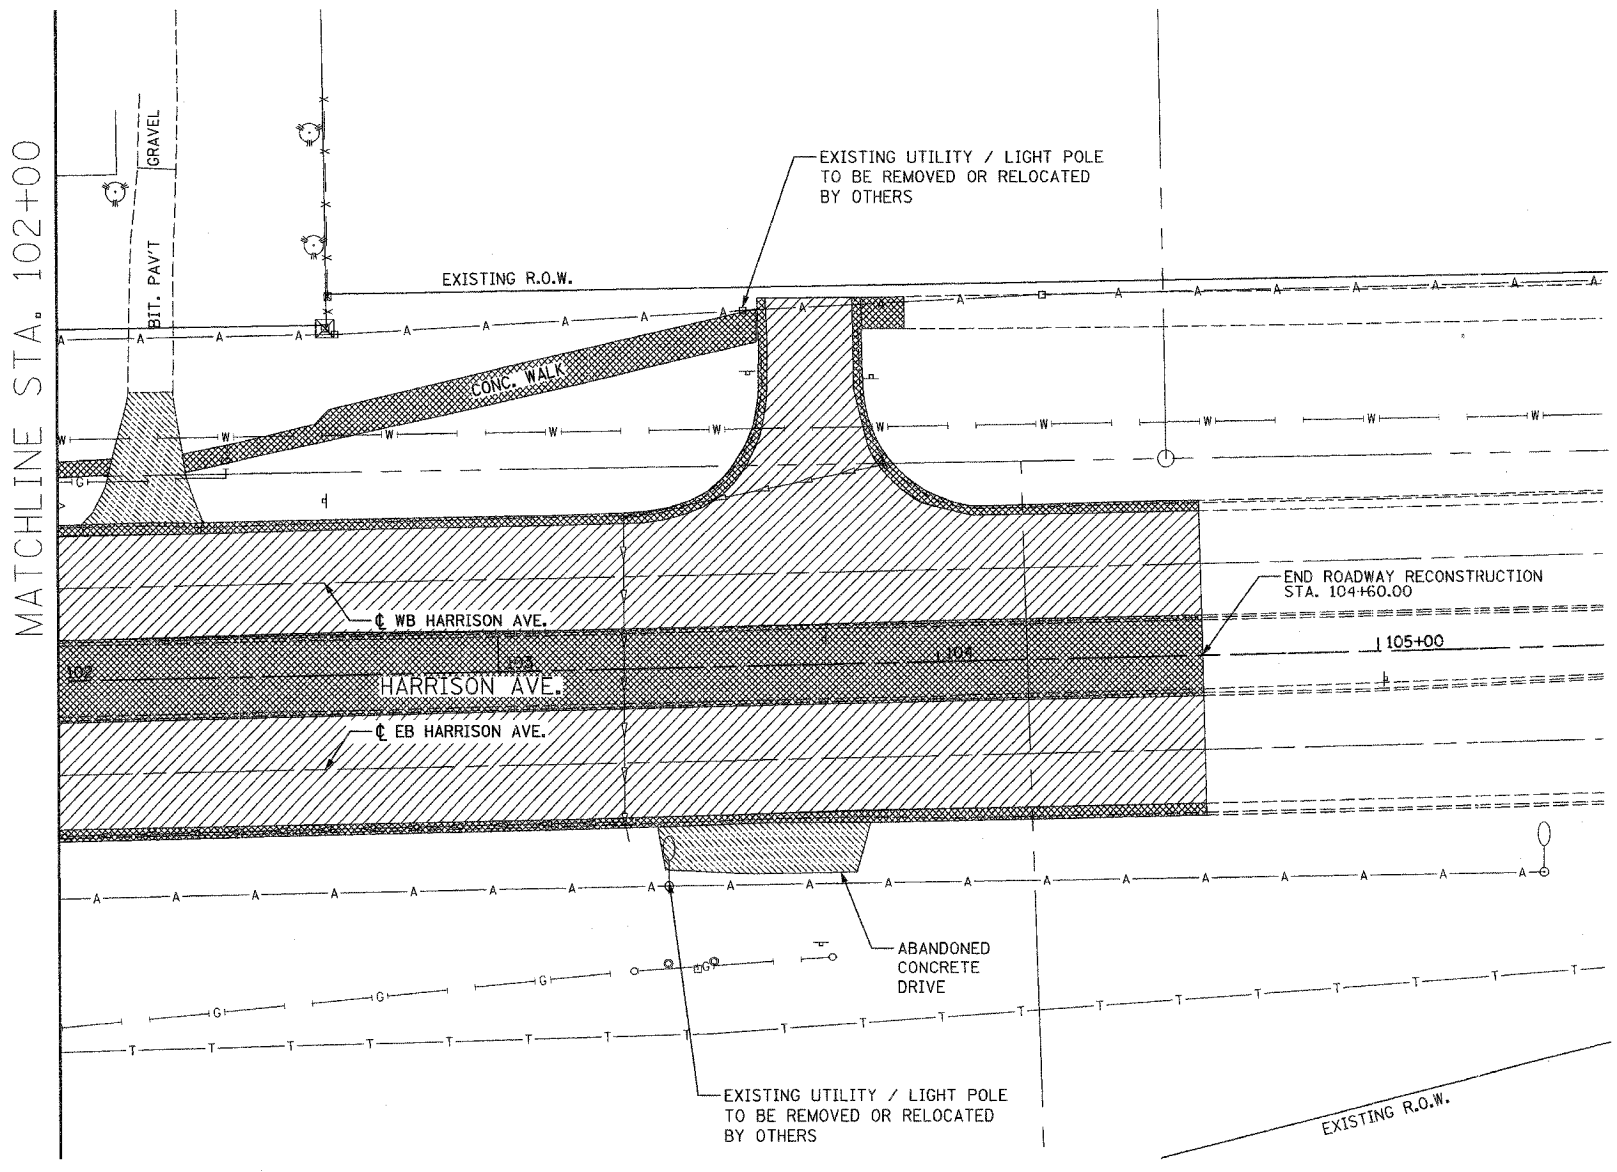

NOTE:  
 ADDITIONAL REMOVAL ITEMS  
 SHOWN IN MAINTENANCE OF  
 TRAFFIC PLANS.

**REMOVAL LEGEND**

	PAVEMENT REMOVAL
	SIDEWALK REMOVAL
	DRIVEWAY PAVEMENT REMOVAL
	CURB & GUTTER REMOVAL
X	REMOVAL OF SPECIFIED ITEM
	TREE REMOVAL AREA

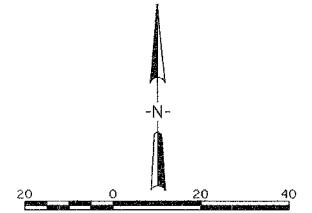

LAYOUT: JDM 05/04/05 mwh  
 DRAWN: JDM 12/14/06 J2N/A-2006-0981 AK  
 REVIEWED: CPS 12/14/06 J2N/A-2006-0981 AK

REVISIONS	
NAME	DATE

ILLINOIS DEPARTMENT OF TRANSPORTATION  
 SECTION 02-00518-00-BR  
 WINNEBAGO COUNTY  
 HARRISON AVENUE OVER UPRR AND CC&PRR

**ROADWAY REMOVAL PLAN**

SCALE: VERT. \_\_\_\_\_  
 HORIZ. \_\_\_\_\_  
 DATE 12/14/06

DRAWN BY JDM  
 CHECKED BY CPS