
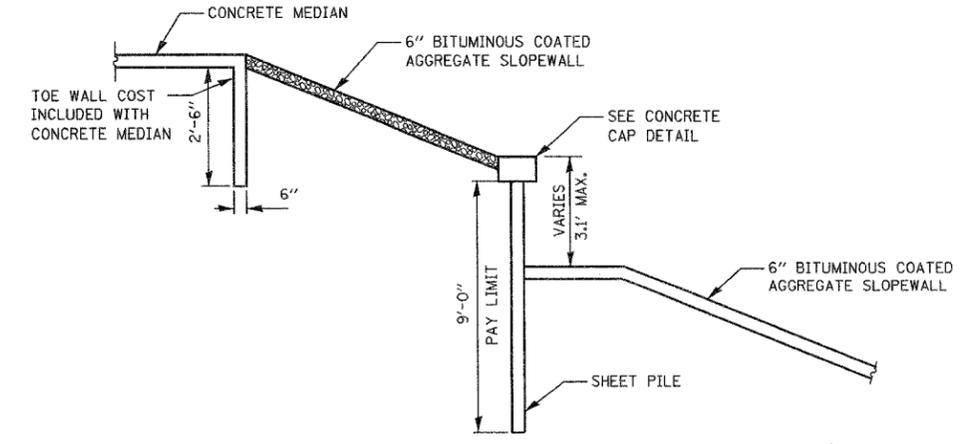
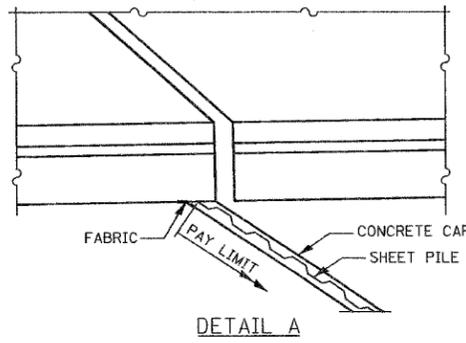
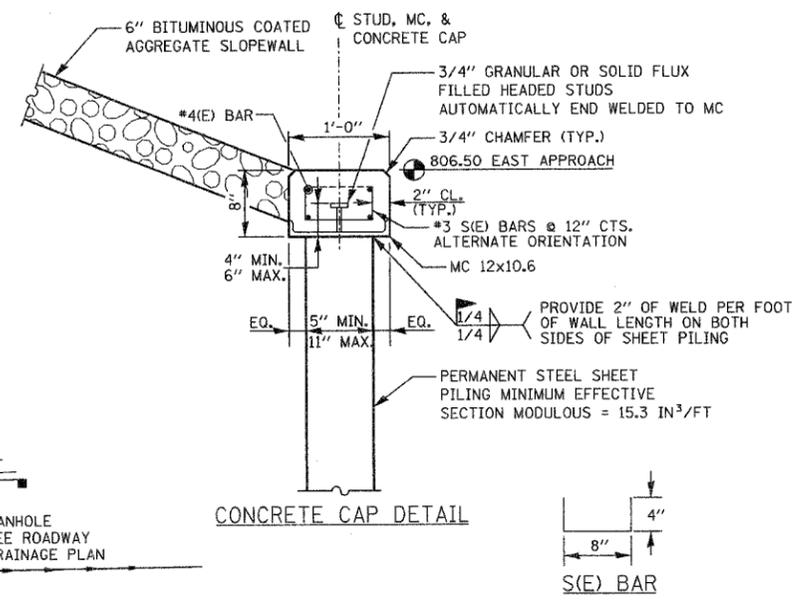


F.A.P. RTE.	SECTION	COUNTY	TOTAL SHEETS	SHEET NO.
525	02-00518-00-BR	WINNEBAGO	157	14
STA.		TO STA.		
FED. ROAD DIST. NO.		ILLINOIS FED. AID PROJECT		

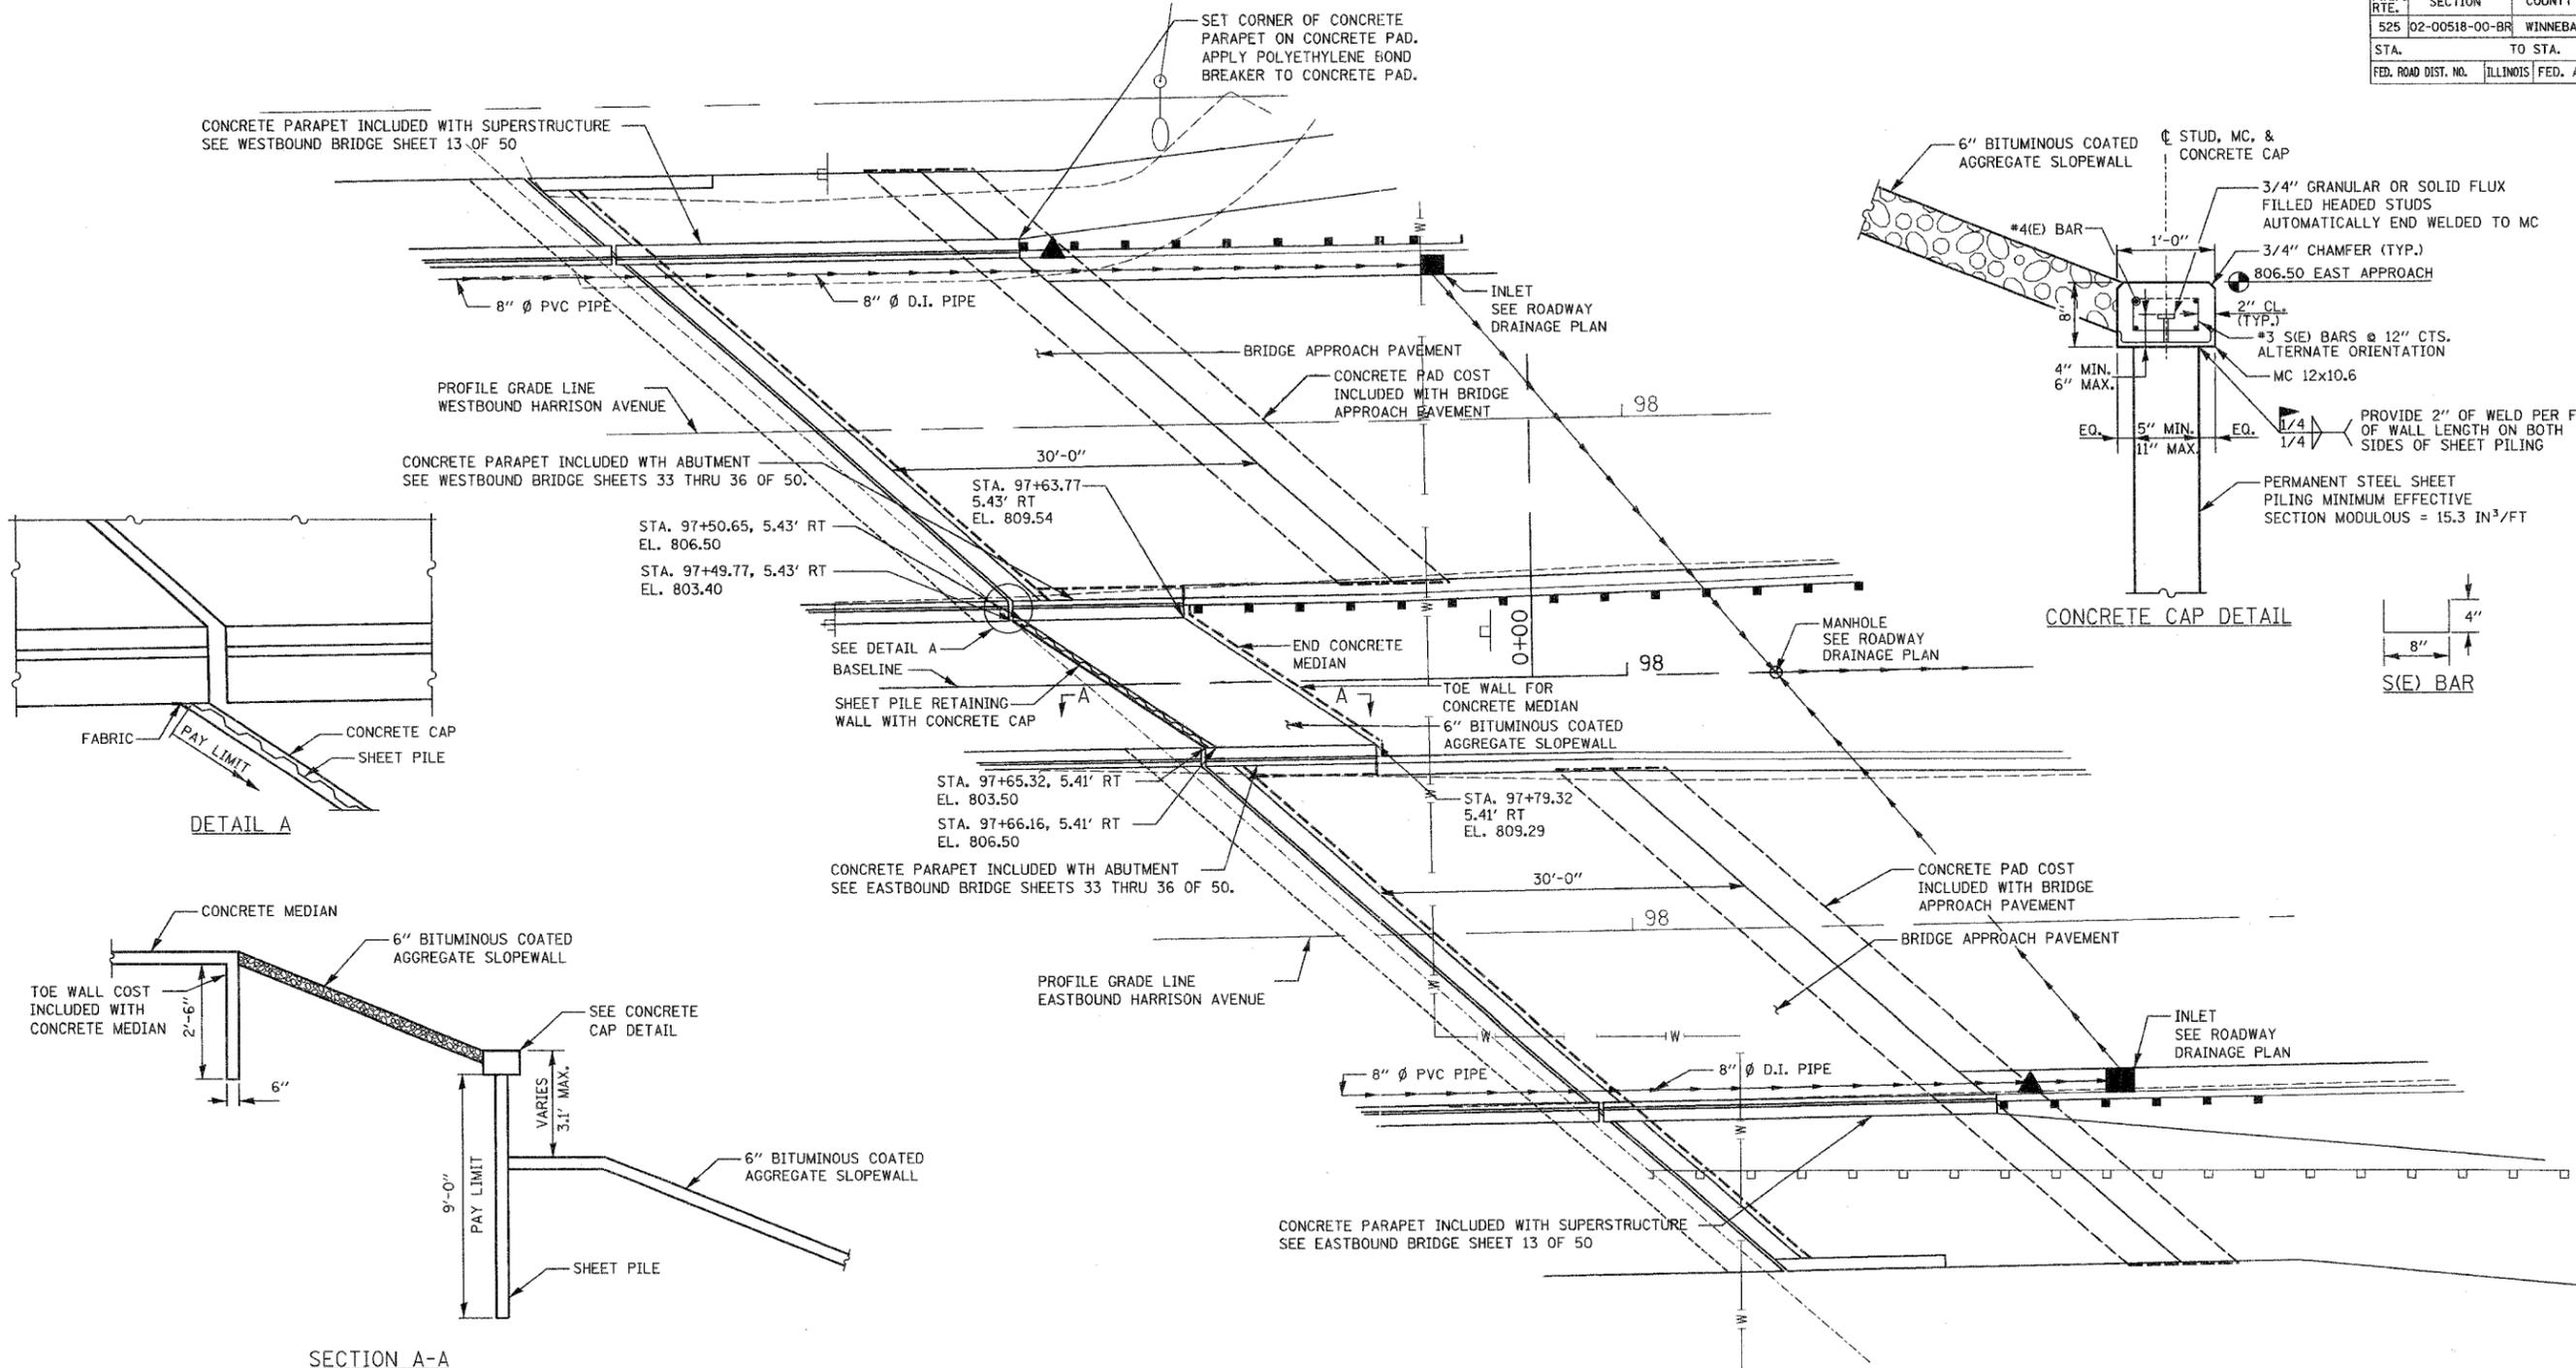

NOTES:

THE COST OF THE REINFORCEMENT BARS, MC, STUD SHEAR CONNECTOR, CONCRETE, AND FABRIC SHALL BE INCLUDED IN THE COST OF PERMANENT STEEL SHEET PILING.

REINFORCEMENT BARS DESIGNATED (E) SHALL BE EPOXY COATED.

EPOXY COATED BARS SHALL BE IN ACCORDANCE WITH SECTION 503.

THE MC MEMBER SHALL BE IN ACCORDANCE WITH SECTION 505.

THE STUD SHEAR CONNECTOR SHALL BE IN ACCORDANCE WITH SECTION 505.

THE CONCRETE SHALL BE CLASS SI IN ACCORDANCE WITH SECTIONS 503 AND 1020.

THE FABRIC SHALL BE IN ACCORDANCE WITH ARTICLE 1080.03 AND SHALL OVERLAP THE WINGWALL BY 2'-0" AND THE SHEET PILE WALL BY 2'-0".


STATIONING AND OFFSET ARE DEFINED WITH RESPECT TO THE BASE LINE.

EAST APPROACH PAVEMENT

▲ NOTCH SLEEPER PAD AS REQUIRED TO FACILITATE THE INSTALLATION OF THE TERMINAL BARRIER POSTS.

BILL OF MATERIALS

ITEM	UNIT	TOTAL
PERMANENT STEEL SHEET PILING	SQ FT	171
BRIDGE APPROACH PAVEMENT	SQ YD	274

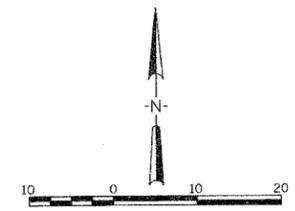

REVISIONS	
NAME	DATE

ILLINOIS DEPARTMENT OF TRANSPORTATION

SECTION 02-00518-00-BR

WINNEBAGO COUNTY

HARRISON AVENUE OVER UPRR AND CC&PRR

EAST APPROACH PAVEMENT PLAN

SCALE: VERT. HORIZ. DATE 12/14/06

DRAWN BY CHECKED BY



LAYOUT: CPS 05/03/05
 DRAWN: JDM 07/27/05
 REVIEWED: FLN 07/27/05