



F.A.P. RTE.	SECTION	COUNTY	TOTAL SHEETS	SHEET NO.
525	02-00518-00-BR	WINNEBAGO	157	16
STA. 93+00		TO STA. 98+50		
FED. ROAD DIST. NO.	ILLINOIS	FED. AID PROJECT		

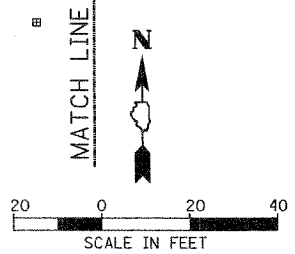

LAYOUT: MWH 10/27/06
 DRAWN: MWH 10/27/06
 REVIEWED: CFS 12/14/06
12/14/06 09:32 AM
 12/14/06 09:32 AM
 12/14/06 09:32 AM

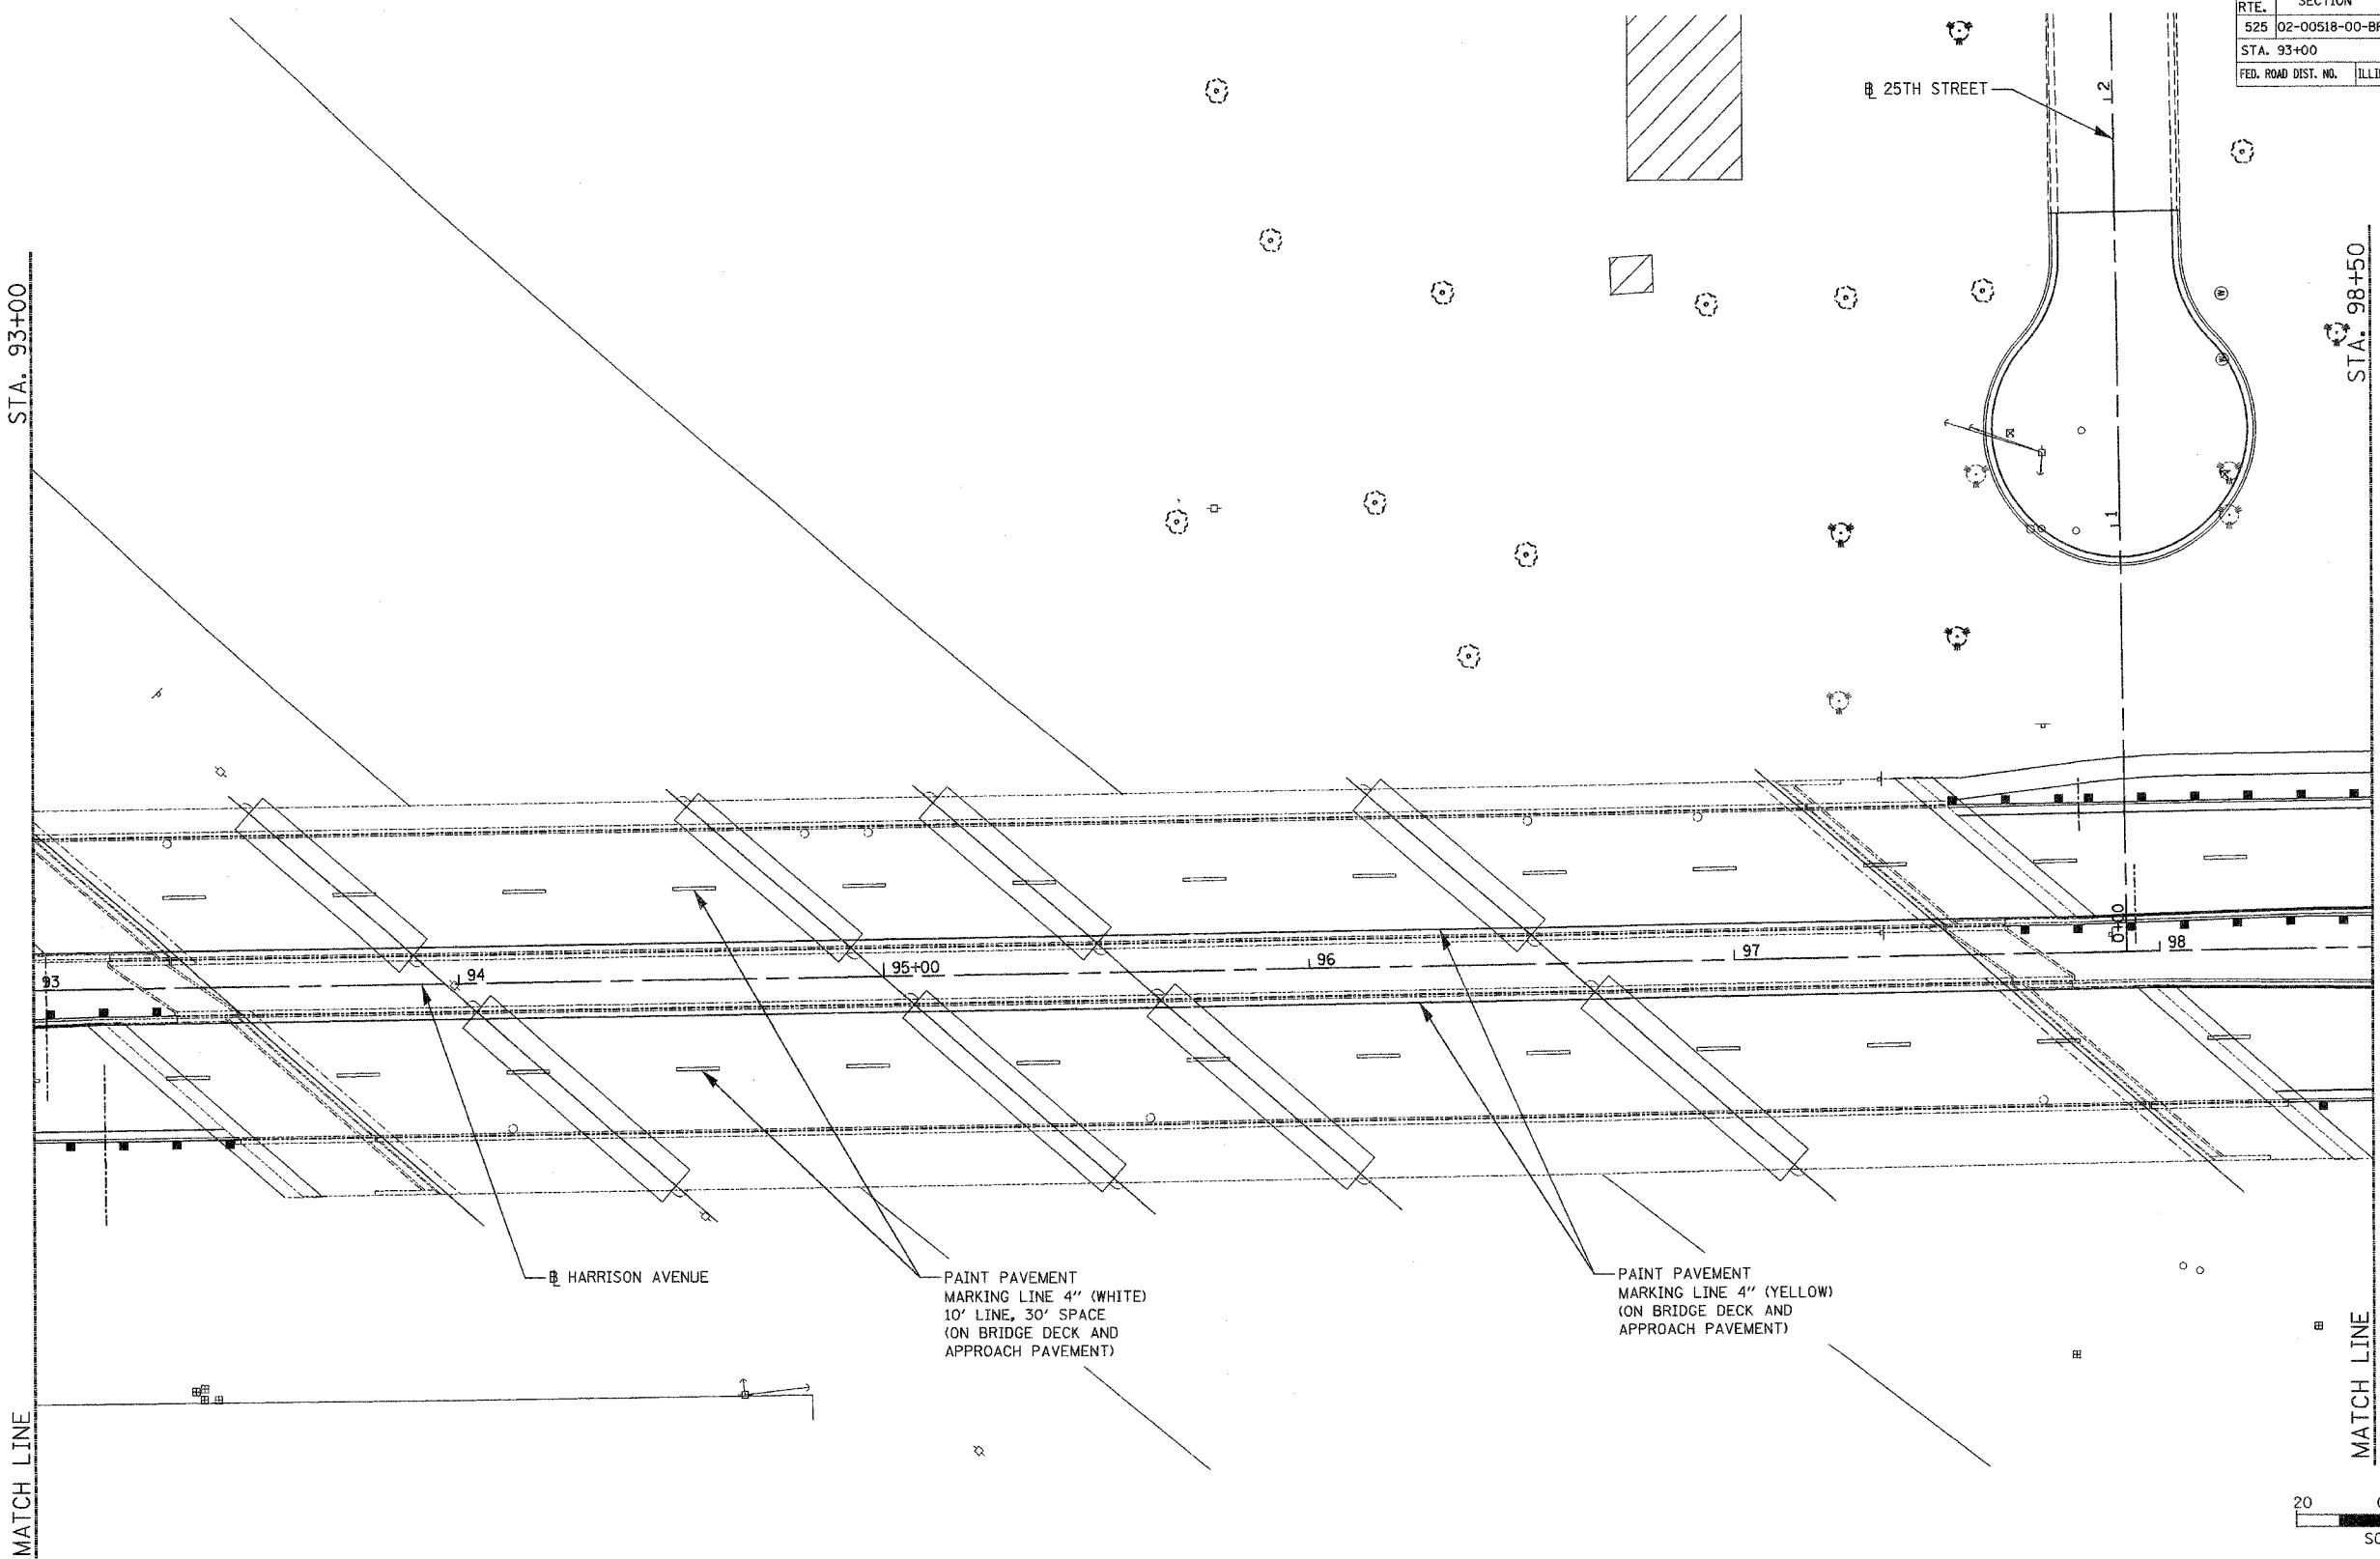

REVISIONS	
NAME	DATE

ILLINOIS DEPARTMENT OF TRANSPORTATION
 SECTION 02-00518-00-BR
 WINNEBAGO COUNTY
 HARRISON AVENUE OVER UPRR AND CC&PRR
PAVEMENT MARKING AND SIGNAGE
 SCALE: VERT. _____
 HORIZ. _____
 DATE 12/14/06
 DRAWN BY MWH
 CHECKED BY CFS