


F.A.P. RTE.	SECTION	COUNTY	TOTAL SHEETS	SHEET NO.
525	02-00518-00-BR	WINNEBAGO	157	33
STA.		TO STA.		
FED. ROAD DIST. NO.		ILLINOIS	FED. AID PROJECT	

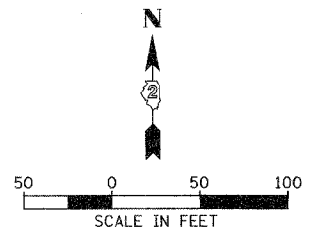




**STAGE 1 CONSTRUCTION**

HARRISON AVENUE - REMOVE RAISED MEDIAN AND REPLACE WITH TEMPORARY PAVEMENT TO THE LIMITS SHOWN IN THE MAINTENANCE OF TRAFFIC SHEETS.

**STAGE 1 TRAFFIC**

HARRISON AVENUE - PROVIDE ONE LANE OF TRAFFIC IN BOTH THE E.B. AND W.B. DIRECTIONS UTILIZING THE EXISTING PAVEMENT.

**HANSON**  
Hanson Professional Services Inc.

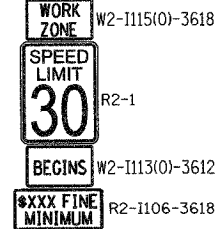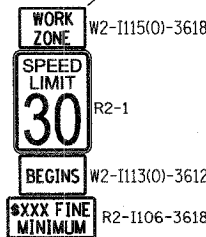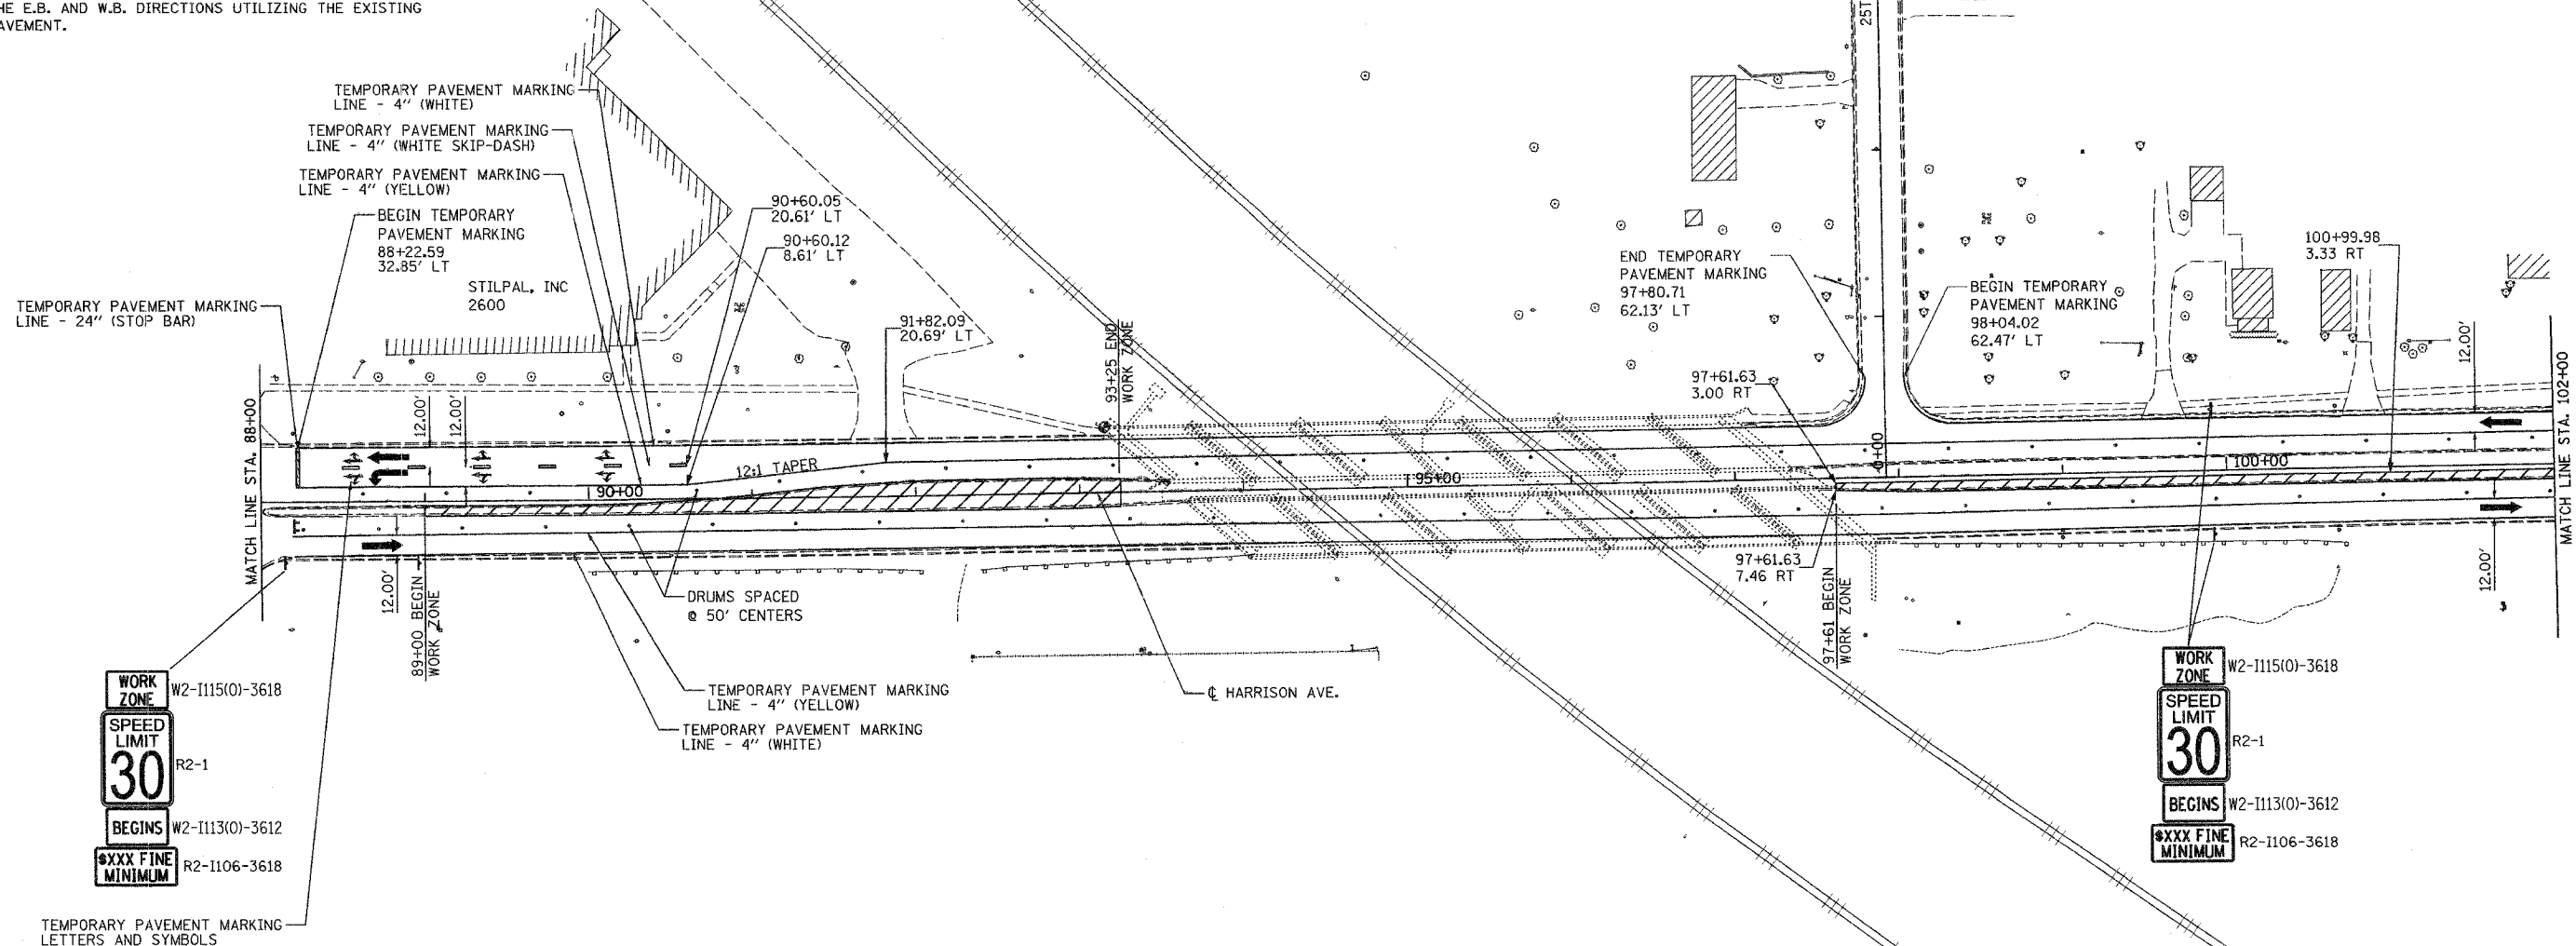

LAYOUT	RSJ	12/28/05	1/6m
DRAWN	RSJ	12/28/05	12:42:06 AM
REVIEWED	RXC	11/21/06	1:03:35 PM

LEGEND	
	WORK ZONE
	TRAFFIC MOVEMENT
	DRUM
	FLEXIBLE DELINEATOR

REVISIONS	
NAME	DATE

ILLINOIS DEPARTMENT OF TRANSPORTATION  
SECTION 02-00518-00-BR  
WINNEBAGO COUNTY  
HARRISON AVENUE OVER UPRR AND CC&PRR  
**MAINTENANCE OF TRAFFIC  
STAGE 1**  
VERT. SCALE: HORIZ.  
DATE 12/14/06  
DRAWN BY RSJ  
CHECKED BY RXC