


F.A.P. RTE.	SECTION	COUNTY	TOTAL SHEETS	SHEET NO.
525	02-00518-00-BR	WINNEBAGO	157	41
STA.	TO STA.			
FED. ROAD DIST. NO.	ILLINOIS	FED. AID PROJECT		

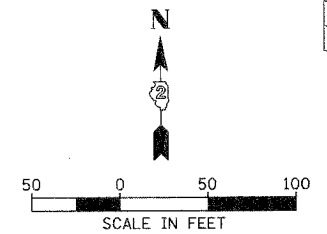


STAGE 4 CONSTRUCTION

HARRISON AVENUE - REMOVE TEMPORARY PAVEMENT CONSTRUCTED IN STAGE 1 AND CONSTRUCT RAISED MEDIAN TO THE LIMITS SHOWN IN THE MAINTENANCE OF TRAFFIC SHEETS.

STAGE 4 TRAFFIC

HARRISON AVENUE - PROVIDE ONE LANE OF TRAFFIC IN BOTH THE E.B. AND W.B. DIRECTIONS UTILIZING THE PROPOSED PAVEMENT.

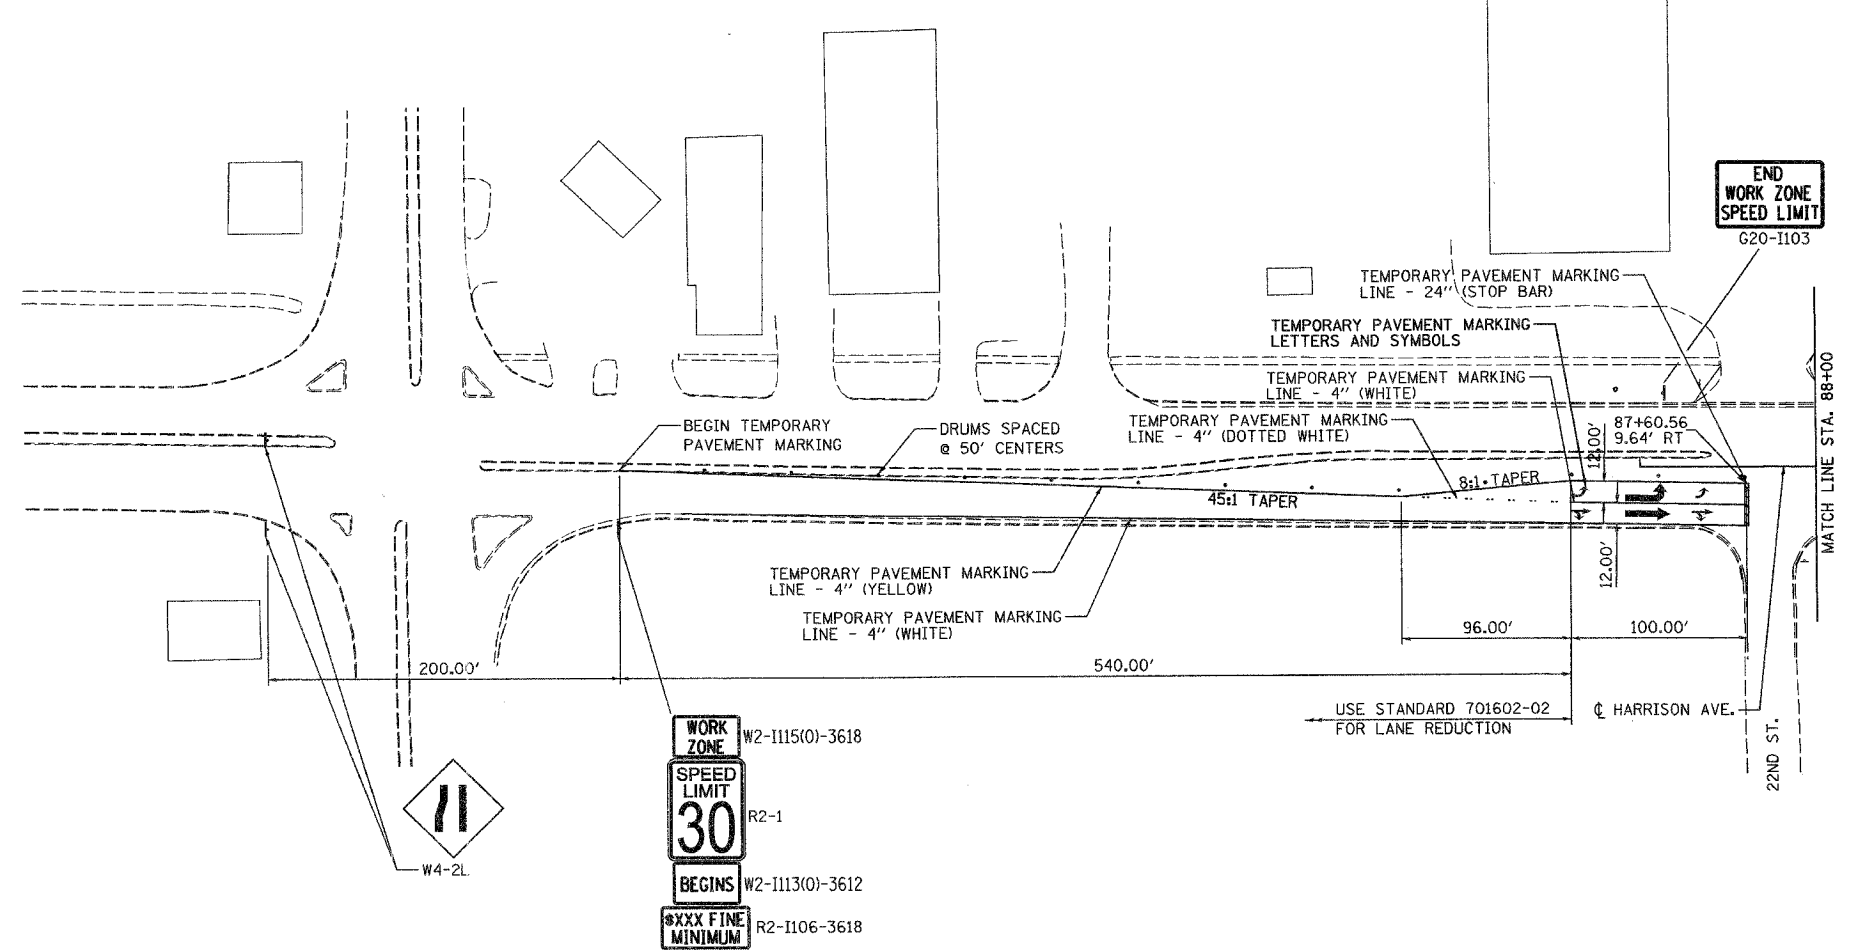

HANSON
Hanson Professional Services Inc.

LAYOUT: RSJ 12/28/05 jam
DRAWN: RSJ 12/28/05 12:41:20 AM
REVIEWED: RXC 11/21/06 10:03:00 AM

LEGEND

	WORK ZONE
	TRAFFIC MOVEMENT
	DRUM
	FLEXIBLE DELINEATOR

- W2-I115(0)-3618
- R2-1
- W2-I113(0)-3612
- R2-I106-3618

NOTE:
W4-2L SIGNS ARE TO BE INCLUDED IN THE TRAFFIC CONTROL COMPLETE PAY ITEM

REVISIONS	
NAME	DATE

ILLINOIS DEPARTMENT OF TRANSPORTATION
SECTION 02-00518-00-BR
WINNEBAGO COUNTY
HARRISON AVENUE OVER UPRR AND CC&PRR
**MAINTENANCE OF TRAFFIC
STAGE 4**
SCALE: VERT. _____
 HORIZ. _____
DATE 12/14/06
DRAWN BY RSJ
CHECKED BY RXC