


F.A.P. RTE.	SECTION	COUNTY	TOTAL SHEETS	SHEET NO.
525	02-00518-00-BR	WINNEBAGO	157	43
STA.		TO STA.		
FED. ROAD DIST. NO.		ILLINOIS	FED. AID PROJECT	

STAGE 4 CONSTRUCTION


HARRISON AVENUE - CONSTRUCT RAISED MEDIAN TO THE LIMITS SHOWN IN THE MAINTENANCE OF TRAFFIC SHEETS.

STAGE 4 TRAFFIC

HARRISON AVENUE - PROVIDE ONE LANE OF TRAFFIC IN BOTH THE E.B. AND W.B. DIRECTIONS UTILIZING THE PROPOSED PAVEMENT.

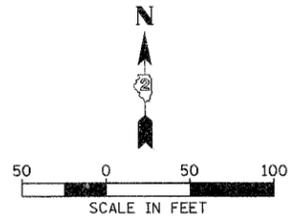

HANSON
Hanson Professional Services Inc.

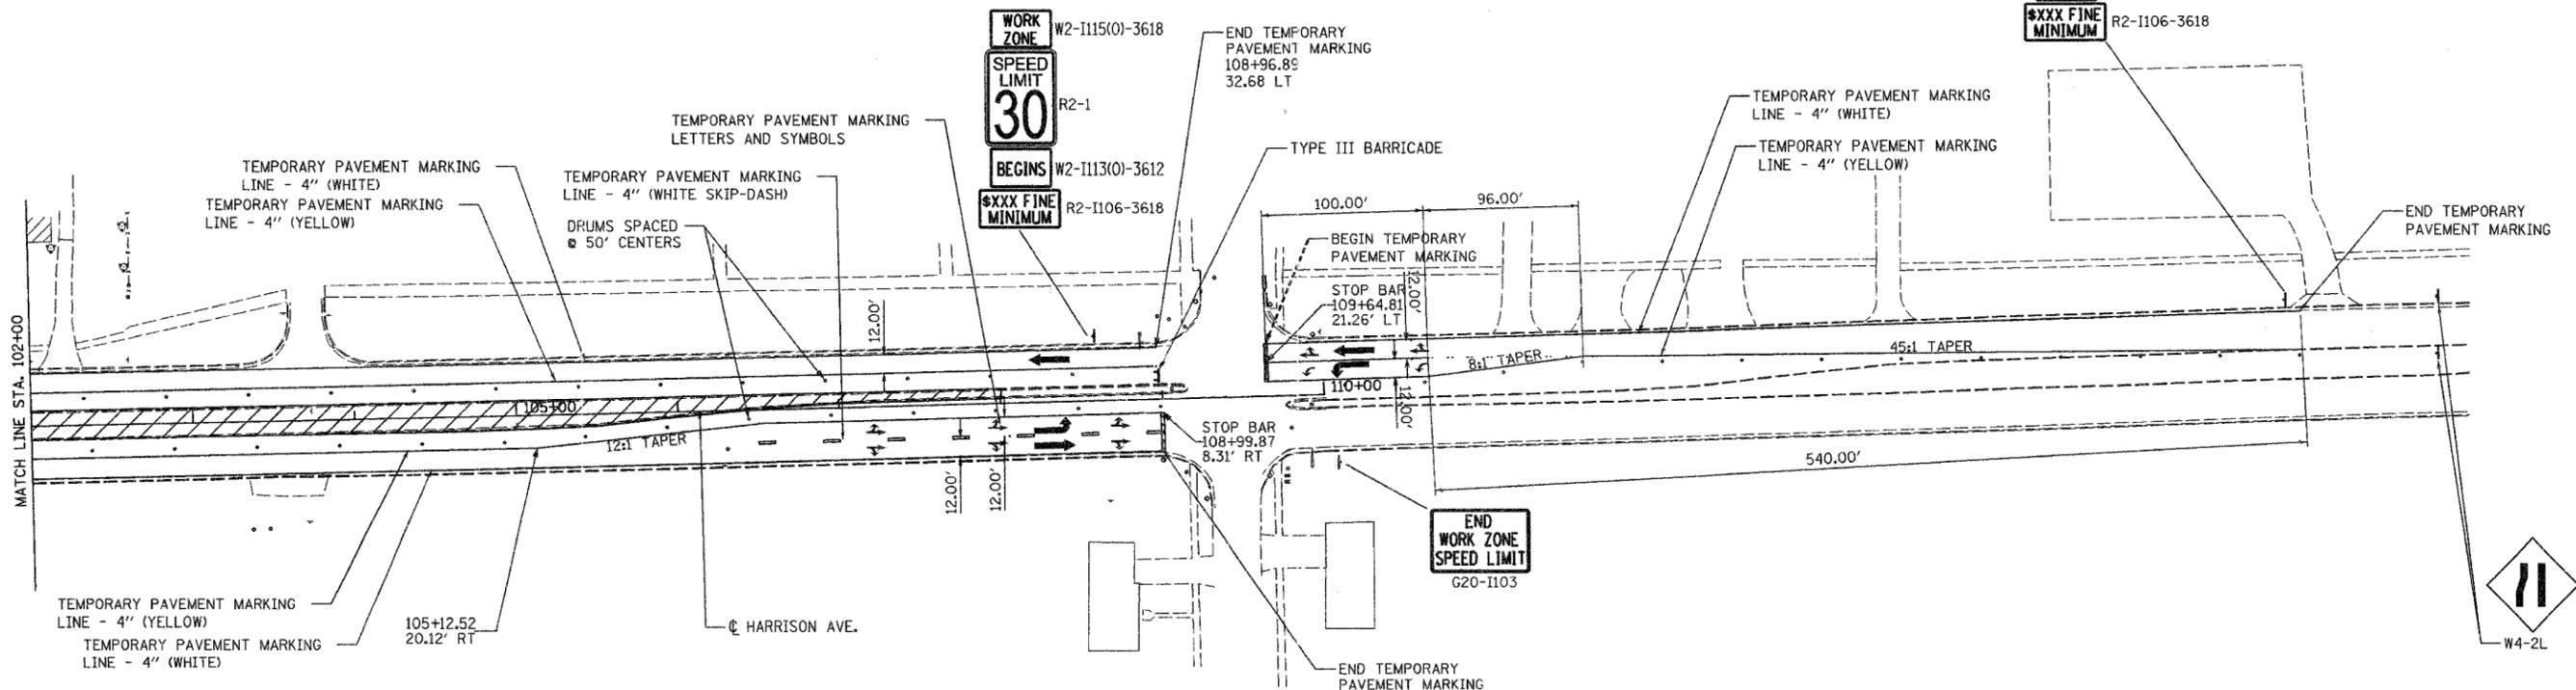

LEGEND

	WORK ZONE
	TRAFFIC MOVEMENT
	DRUM
	FLEXIBLE DELINEATOR

NOTE:
W4-2L SIGNS ARE TO BE INCLUDED IN THE TRAFFIC CONTROL COMPLETE PAY ITEM

REVISIONS	
NAME	DATE

ILLINOIS DEPARTMENT OF TRANSPORTATION
SECTION 02-00518-00-BR
WINNEBAGO COUNTY
HARRISON AVENUE OVER UPRR AND CC&PRR
**MAINTENANCE OF TRAFFIC
STAGE 4**
SCALE: VERT. _____
 HORIZ. _____
DATE 12/14/06
DRAWN BY RJS
CHECKED BY RXC

LAYOUT: RJS 12/28/05 Jfm
DRAWN: RJS 12/28/05 EVVA0036.09:54 AM
REVIEWED: RXC 11/21/06 JAOZ JAOZ03175/CV/SHEEP/C-157-INTAPP-45/impl/udn