


ROUTE NO.	SECTION	COUNTY	SHEET	SHEET NO.
FAP 0525		WINNEBAGO	157	64
FED. ROAD DIST. VOL. 7				ILLINOIS
FED. AID PROJECT				02-00518-00-BR

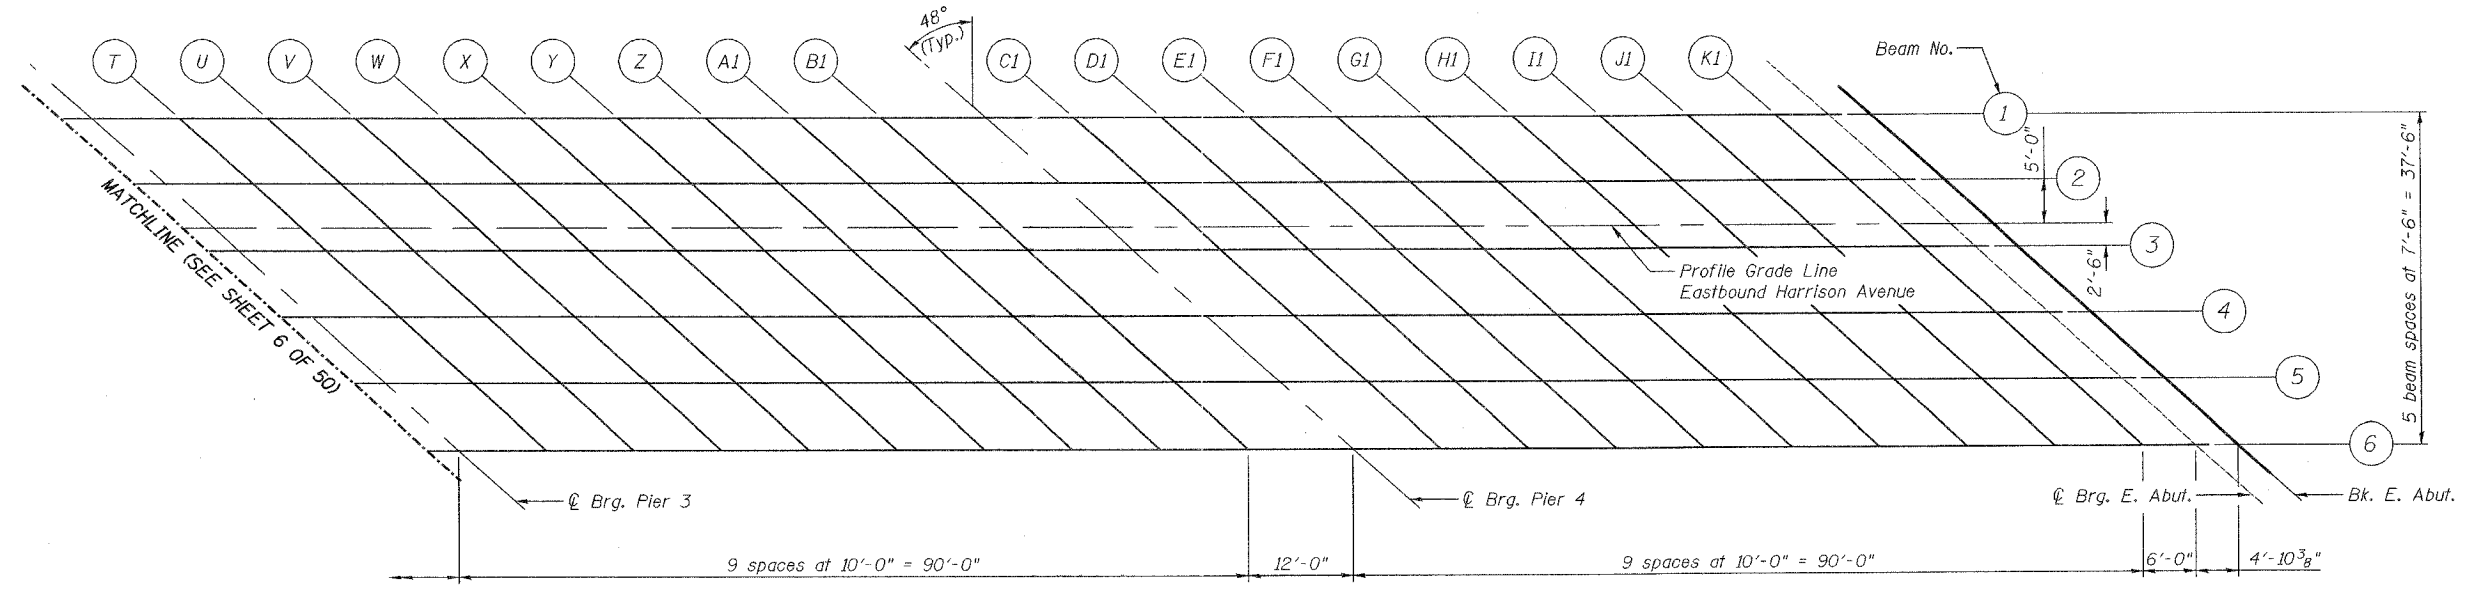

DIAGRAMMATIC PLAN - TOP OF CONCRETE ELEVATIONS

PROFILE GRADE LINE OF PROPOSED EASTBOUND HARRISON AVENUE

Location	Station	Offset	Theoretical Grade Elevations	Theoretical Grade Elevations Adjusted For Dead Load Deflection	Location	Station	Offset	Theoretical Grade Elevations	Theoretical Grade Elevations Adjusted For Dead Load Deflection
Bk. W. Abut.	93+60.14	0.000	801.537	801.537	⊙ Brg. Pier 3	95+81.00	0.000	808.807	808.807
⊙ Brg. W. Abut.	93+65.00	0.000	801.782	801.782	T	95+91.00	0.000	808.948	808.988
A	93+75.00	0.000	802.276	802.276	U	96+01.00	0.000	809.073	809.151
B	93+85.00	0.000	802.753	802.744	V	96+11.00	0.000	809.181	809.287
C	93+95.00	0.000	803.213	803.200	W	96+21.00	0.000	809.273	809.391
D	94+05.00	0.000	803.658	803.640	X	96+31.00	0.000	809.348	809.479
E	94+15.00	0.000	804.086	804.079	Y	96+41.00	0.000	809.407	809.514
⊙ Brg. Pier 1	94+20.00	0.000	804.294	804.294	Z	96+51.00	0.000	809.450	809.528
F	94+30.00	0.000	804.697	804.745	AI	96+61.00	0.000	809.477	809.528
G	94+40.00	0.000	805.085	805.181	BI	96+71.00	0.000	809.487	809.515
H	94+50.00	0.000	805.456	805.592	⊙ Brg. Pier 4	96+83.00	0.000	809.478	809.478
I	94+60.00	0.000	805.810	805.977	CI	96+93.00	0.000	809.452	809.477
J	94+70.00	0.000	806.149	806.346	DI	97+03.00	0.000	809.410	809.460
K	94+80.00	0.000	806.471	806.650	EI	97+13.00	0.000	809.351	809.429
L	94+90.00	0.000	806.776	806.930	F1	97+23.00	0.000	809.277	809.385
M	95+00.00	0.000	807.066	807.186	G1	97+33.00	0.000	809.186	809.316
N	95+10.00	0.000	807.339	807.407	HI	97+43.00	0.000	809.078	809.201
⊙ Brg. Pier 2	95+23.00	0.000	807.669	807.669	II	97+53.00	0.000	808.955	809.069
O	95+33.00	0.000	807.904	807.883	JI	97+63.00	0.000	808.815	808.890
P	95+43.00	0.000	808.124	808.090	KI	97+73.00	0.000	808.658	808.687
Q	95+53.00	0.000	808.326	808.291	⊙ Brg. E. Abut.	97+79.00	0.000	808.557	808.557
R	95+63.00	0.000	808.513	808.483	Bk. E. Abut.	97+83.86	0.000	808.470	808.470
S	95+73.00	0.000	808.683	808.668					

NOTES:

All offsets are measured from the profile grade line.

Negative (-) offsets are offsets to the left of the profile grade line while looking upstation.

All dimensions are in feet (ft.) except as noted.

Corporate License Number 184-001-084

TOP OF SLAB ELEVATIONS

EASTBOUND HARRISON AVENUE  
OVER UP & CC&P RAILROAD  
F.A.P. ROUTE 0525  
SECTION 02-00518-00-BR  
ROCKFORD, ILLINOIS  
STATION 95+72.00  
STRUCTURE NO. 101-6111

© Copyright Hanson Professional Services Inc. 2006



03R1751

DATE 12/14/06

3:50:46 PM  
 12/12/2006 03:50 PM  
 A:\03\06\03R1751\Struct\Sheet\East\Brdm\5-001-EB-TOS-Elm.dgn

LAYOUT	09/08/05
DRAWN	MGM
REVIEWED	FLN