


ROUTE NO.	SECTION	COUNTY	TOTAL SHEETS	SHEET NO.
FAP 0525		WINNEBAGO	157	68
FED. ROAD DIST. NO. 7		ILL. HIGHWAY PROJECT	02-00518-00-BR	

SHEET NO. 11
50 SHEETS

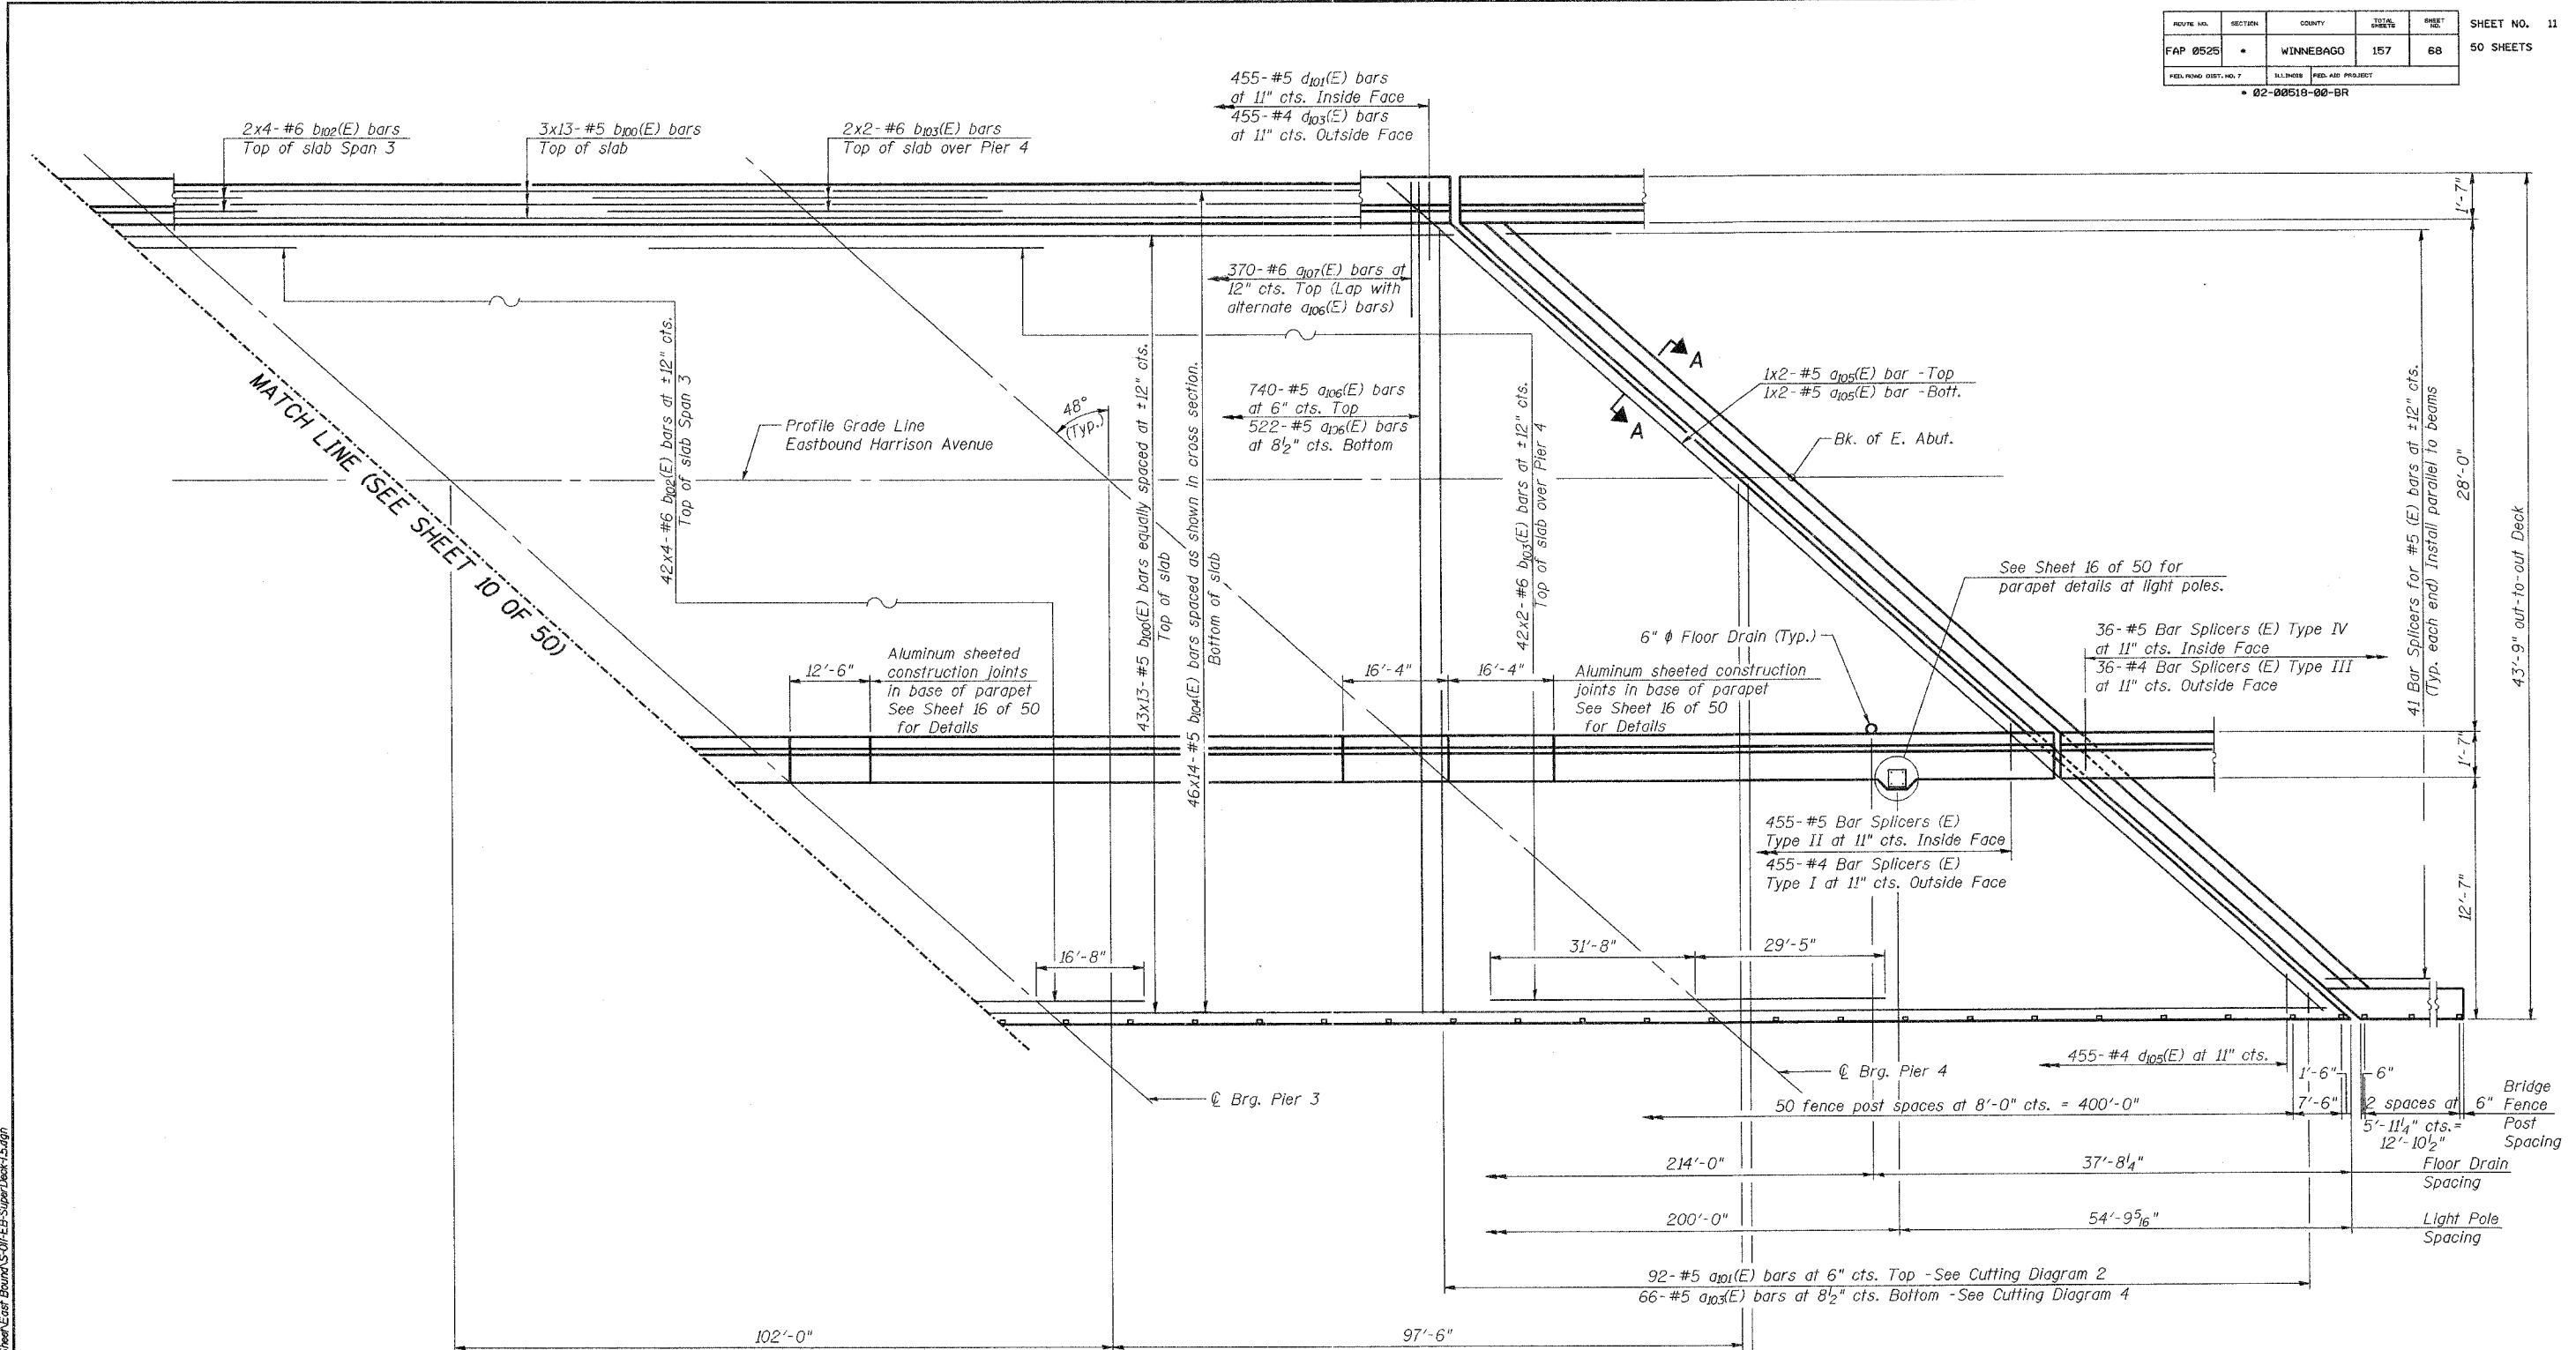

MIN. BAR LAP
 #5 - 2'-2"
 #6 - 2'-7"

PLAN

NOTES

Work this sheet with Sheet 10 and Sheets 13 thru 16 of 50.
 For Section A-A see Sheet 12 of 50.
 Reinforcement bars designated (E) shall be epoxy coated.
 Bar indicated thus 20x3-#5 etc. Indicates 20 lines of bars with 3 lengths per line.
 For details of Pedestrian Fence see Sheet 20 of 50.
 For details and post spacing of Parapet Fence see Sheets 13 & 19 of 50.
 For details and post spacing of Parapet Rail see Sheets 14 & 18 of 50.
 For Superstructure Bill of Material see Sheet 16 of 50.

Corporate License Number 184-001-084

SUPERSTRUCTURE

**EASTBOUND HARRISON AVENUE
 OVER UP & CC&P RAILROAD
 F.A.P. ROUTE 0525
 SECTION 02-00518-00-BR
 ROCKFORD, ILLINOIS
 STATION 95+72.00
 STRUCTURE NO. 101-6111**

© Copyright Hanson Professional Services Inc. 2006



JOB NO.
03R1751
DATE
12/14/06

7:45:05 AM 2/1/06
 12/04/2006 07:45 AM
 I:\03\00518\00\BR\Struct\Sheet\East Bound S-01-EB-Super Deck-1.dwg
 LAYOUT: MR 2/1/06
 DRAWN: MBM/KR 7/20/05
 REVIEWED: