


ROUTE NO.	SECTION	COUNTY	TOTAL SHEETS	SHEET NO.	SHEET NO.
FAP 0525		WINNEBAGO	157	71	50 SHEETS
FED. ROAD DIST. NO. 7		ILL. DIST. NO.	FED. AID PROJECT	02-00518-00-BR	

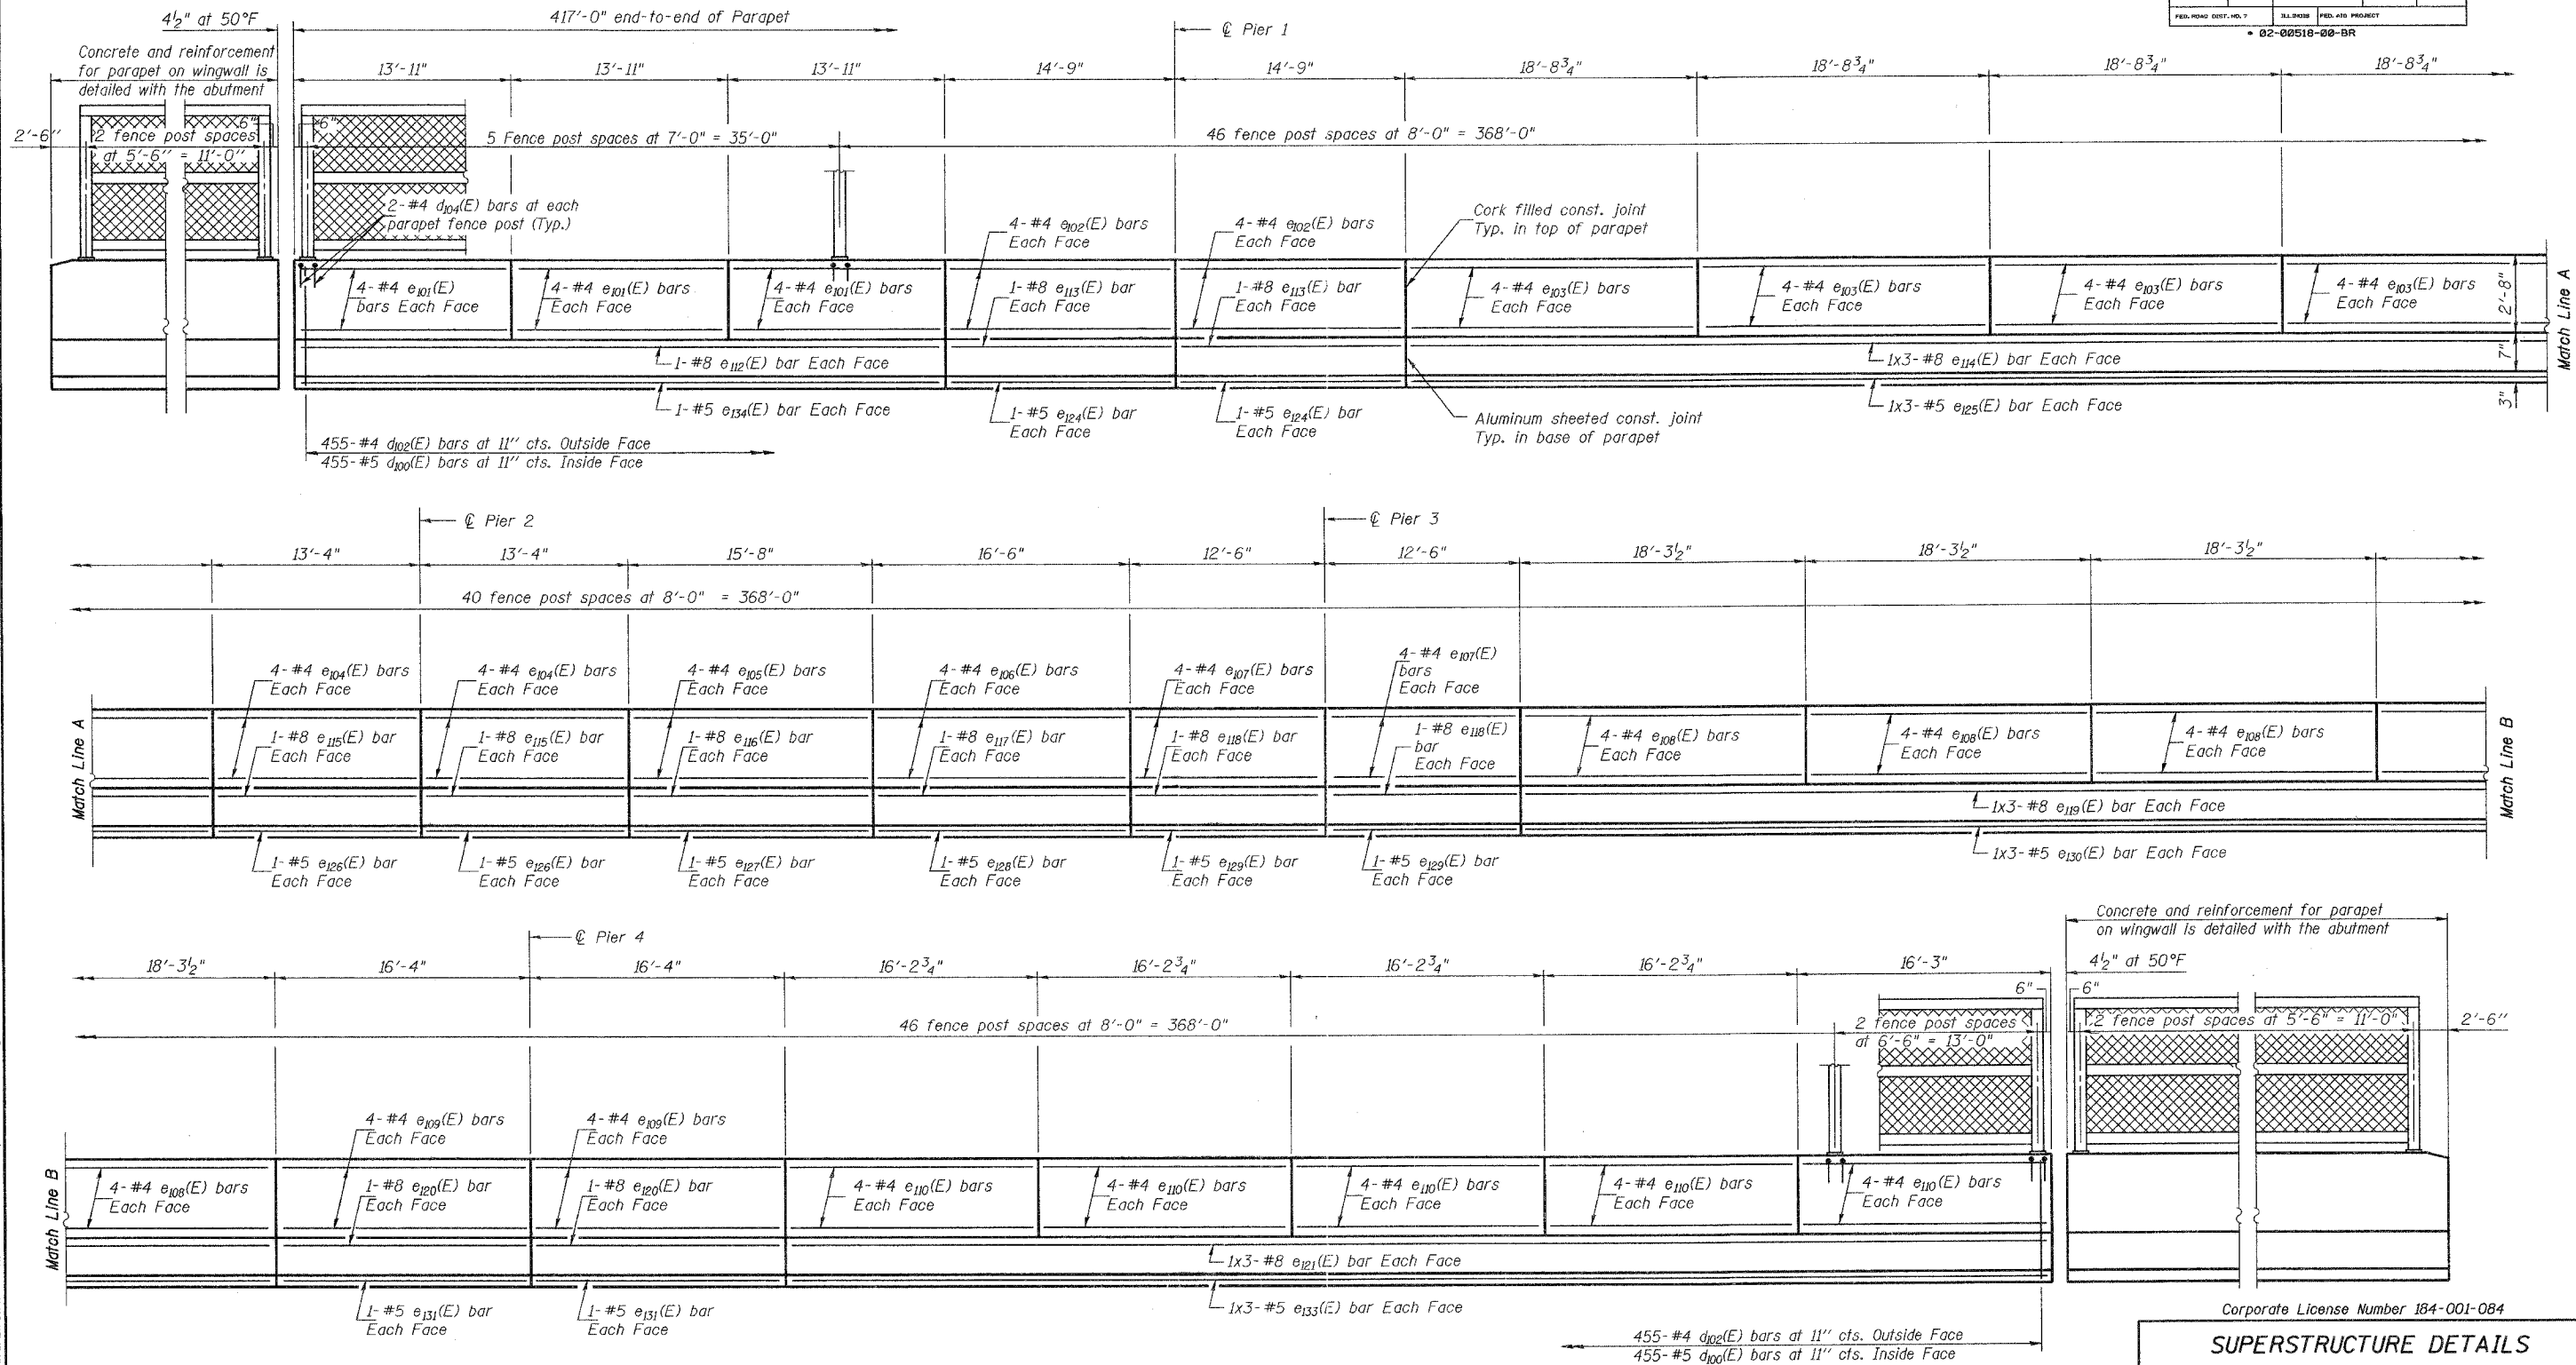

3:52:48 PM 12/12/2006 03:52 PM h:\03\0503\03R1751\Struct\Sheet\East_Burns\04-EB-Subdet-Parapet-Horribden
 LAYOUT JMR 02/20/06
 DRAWN MMW/KR 07/20/06
 REVIEWED FLN 09/04/06