


ROUTE NO.	SECTION	COUNTY	SHEET	SHEET	SHEET NO. 45 50 SHEETS
FAP 0525	*	WINNEBAGO	157	102	
FED. ROAD DIST. NO. 7		ILLINOIS	PRELIM. PROJECT		
* 02-00518-00-BR					

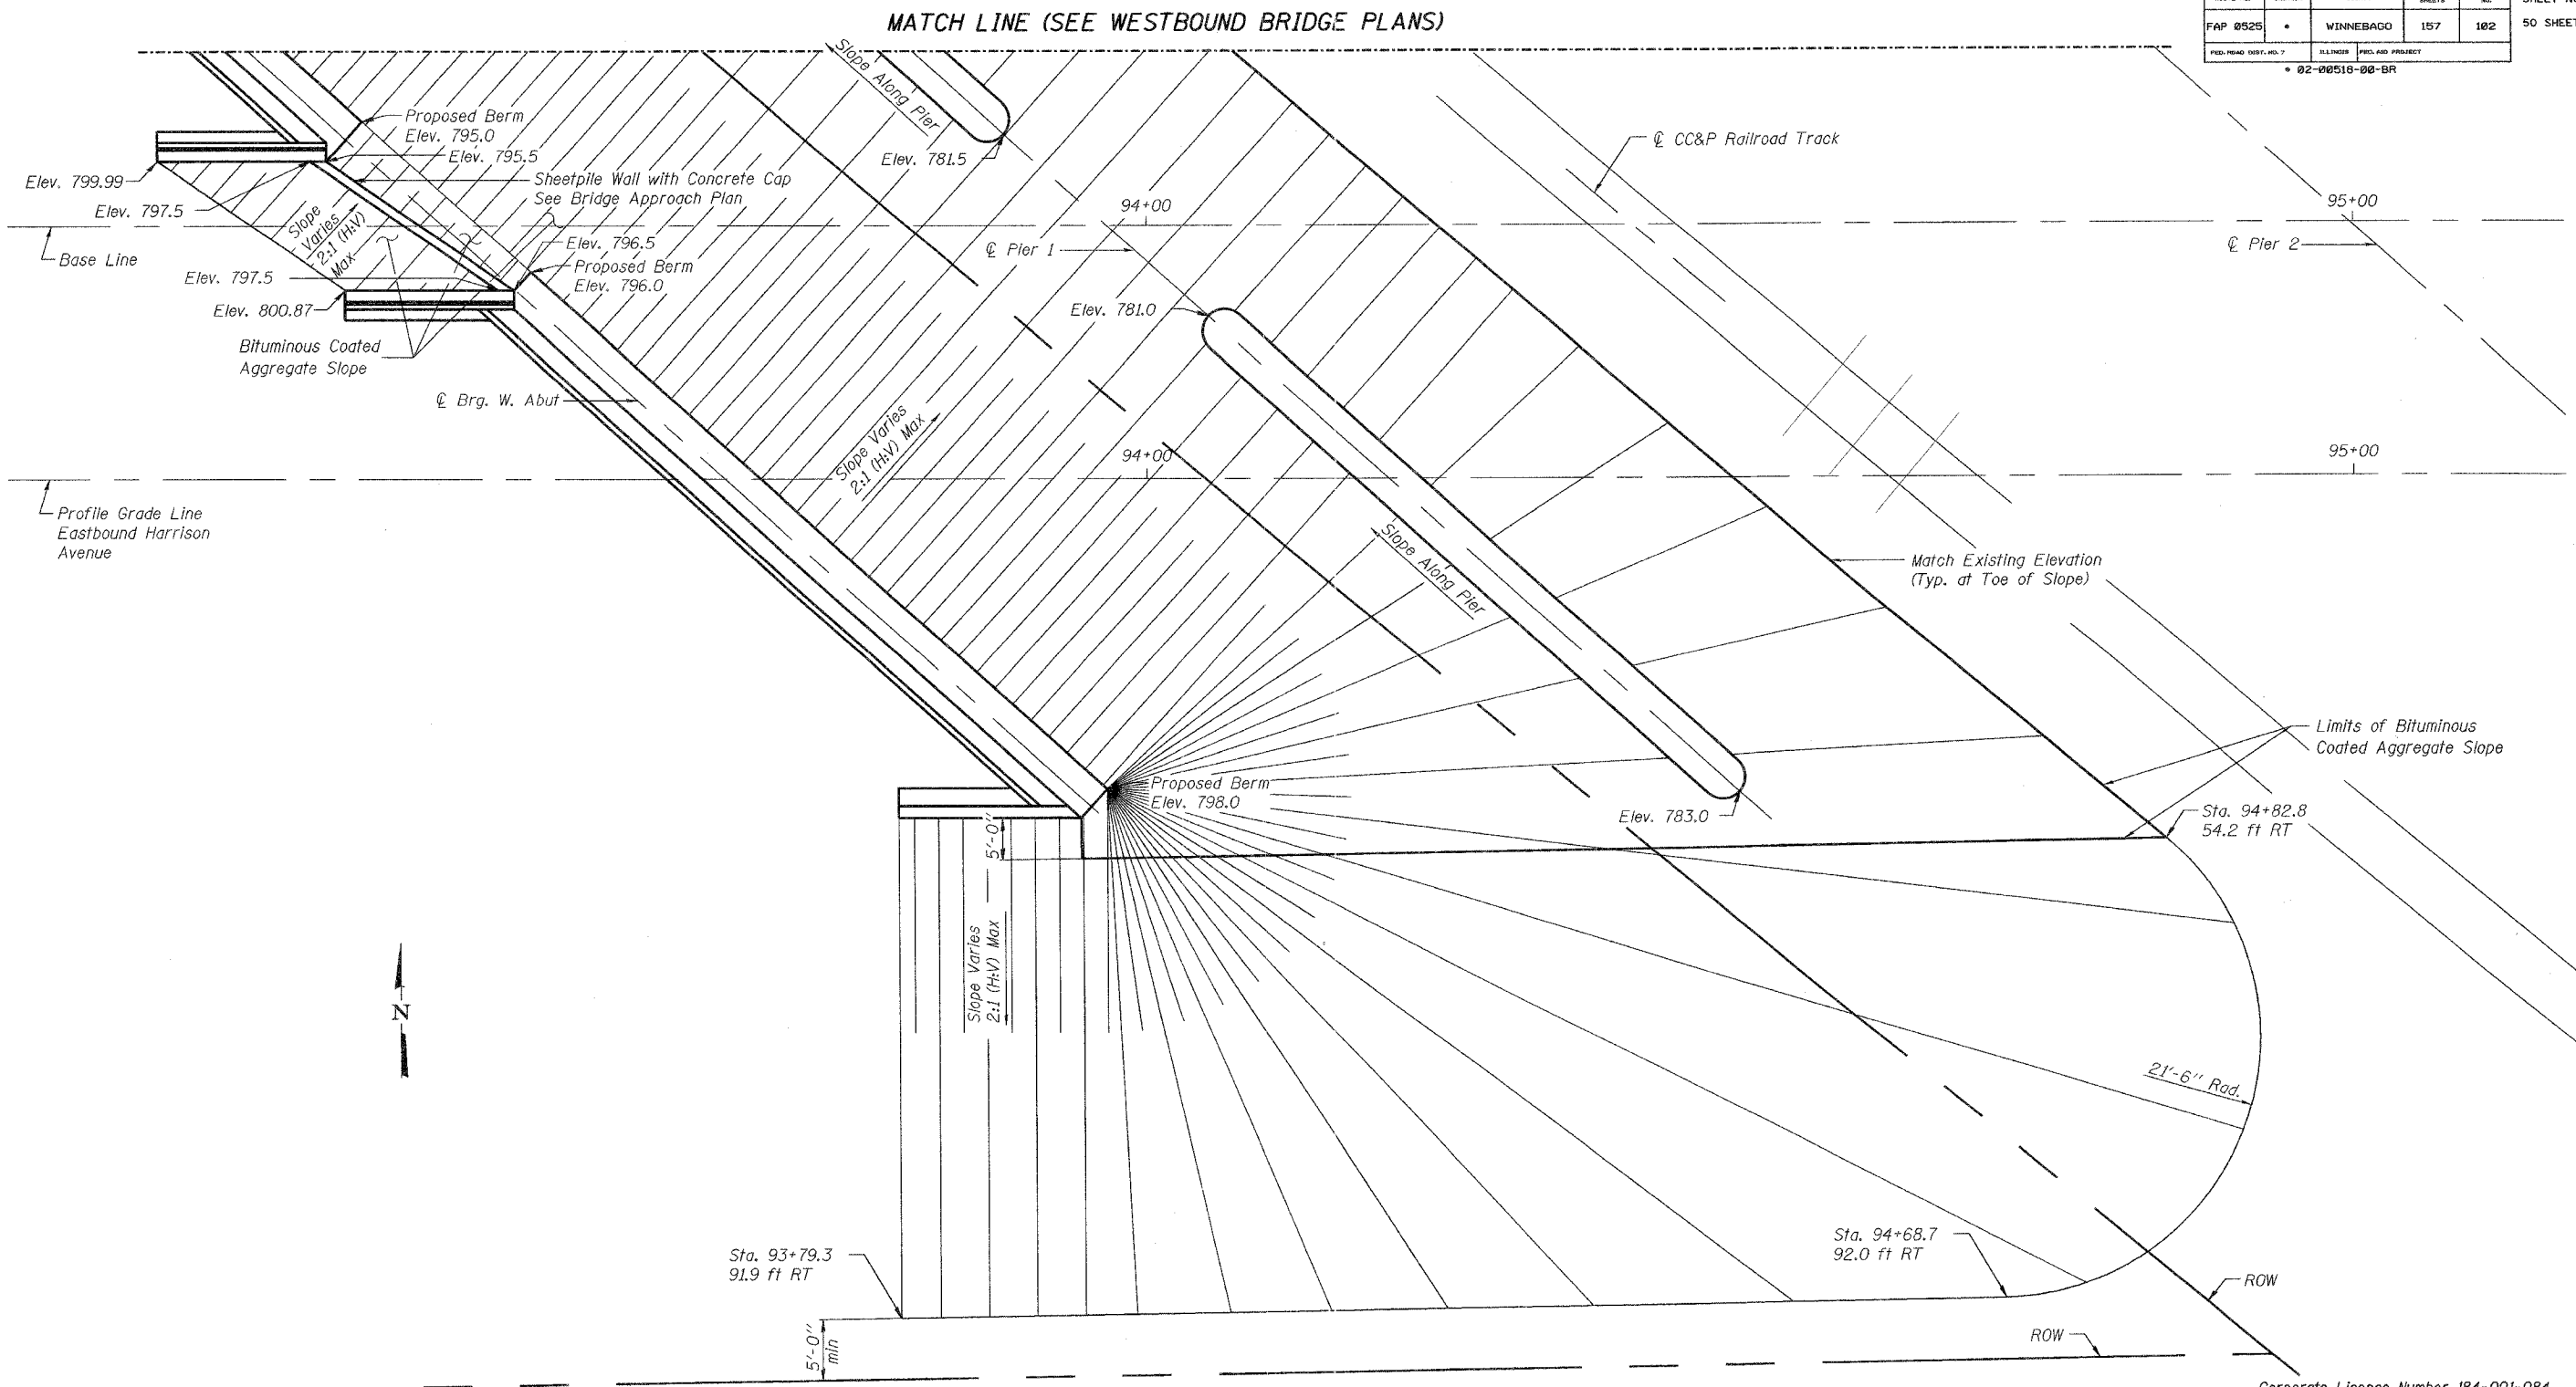

PLAN

NOTES
 Stationing and offset are defined with respect to the Base Line.

Corporate License Number 184-001-084

WEST SLOPEWALL

EASTBOUND HARRISON AVENUE
 OVER UP & CC&P RAILROAD
 F.A.P. ROUTE 0525
 SECTION 02-00518-00-BR
 ROCKFORD, ILLINOIS
 STATION 95+72.00
 STRUCTURE NO. 101-6111

© Copyright Hanson Professional Services Inc. 2006

HANSON

JOB NO.
03R1751
DATE
12/14/06

3:20:46 PM
 12/20/06 03:20 PM
 R:\03\03R1751\Struct\Sheet\East\Berm\05-EBWestSlopeWall.dgn
 LAYOUT: JWR 05/20/06
 DRAWN: JWR 07/25/06
 REVIEWED: JFL 08/29/06