


ROUTE NO.	SECTION	COUNTY	TOTAL SHEETS	SHEET NO.	SHEET NO. 46
FAP 0525	*	WINNEBAGO	157	103	50 SHEETS
FED. ROAD DIST. NO. 7		ILLINOIS		FED. AID PROJECT	
* 02-00518-00-BR					

MATCH LINE (SEE WESTBOUND BRIDGE PLANS)

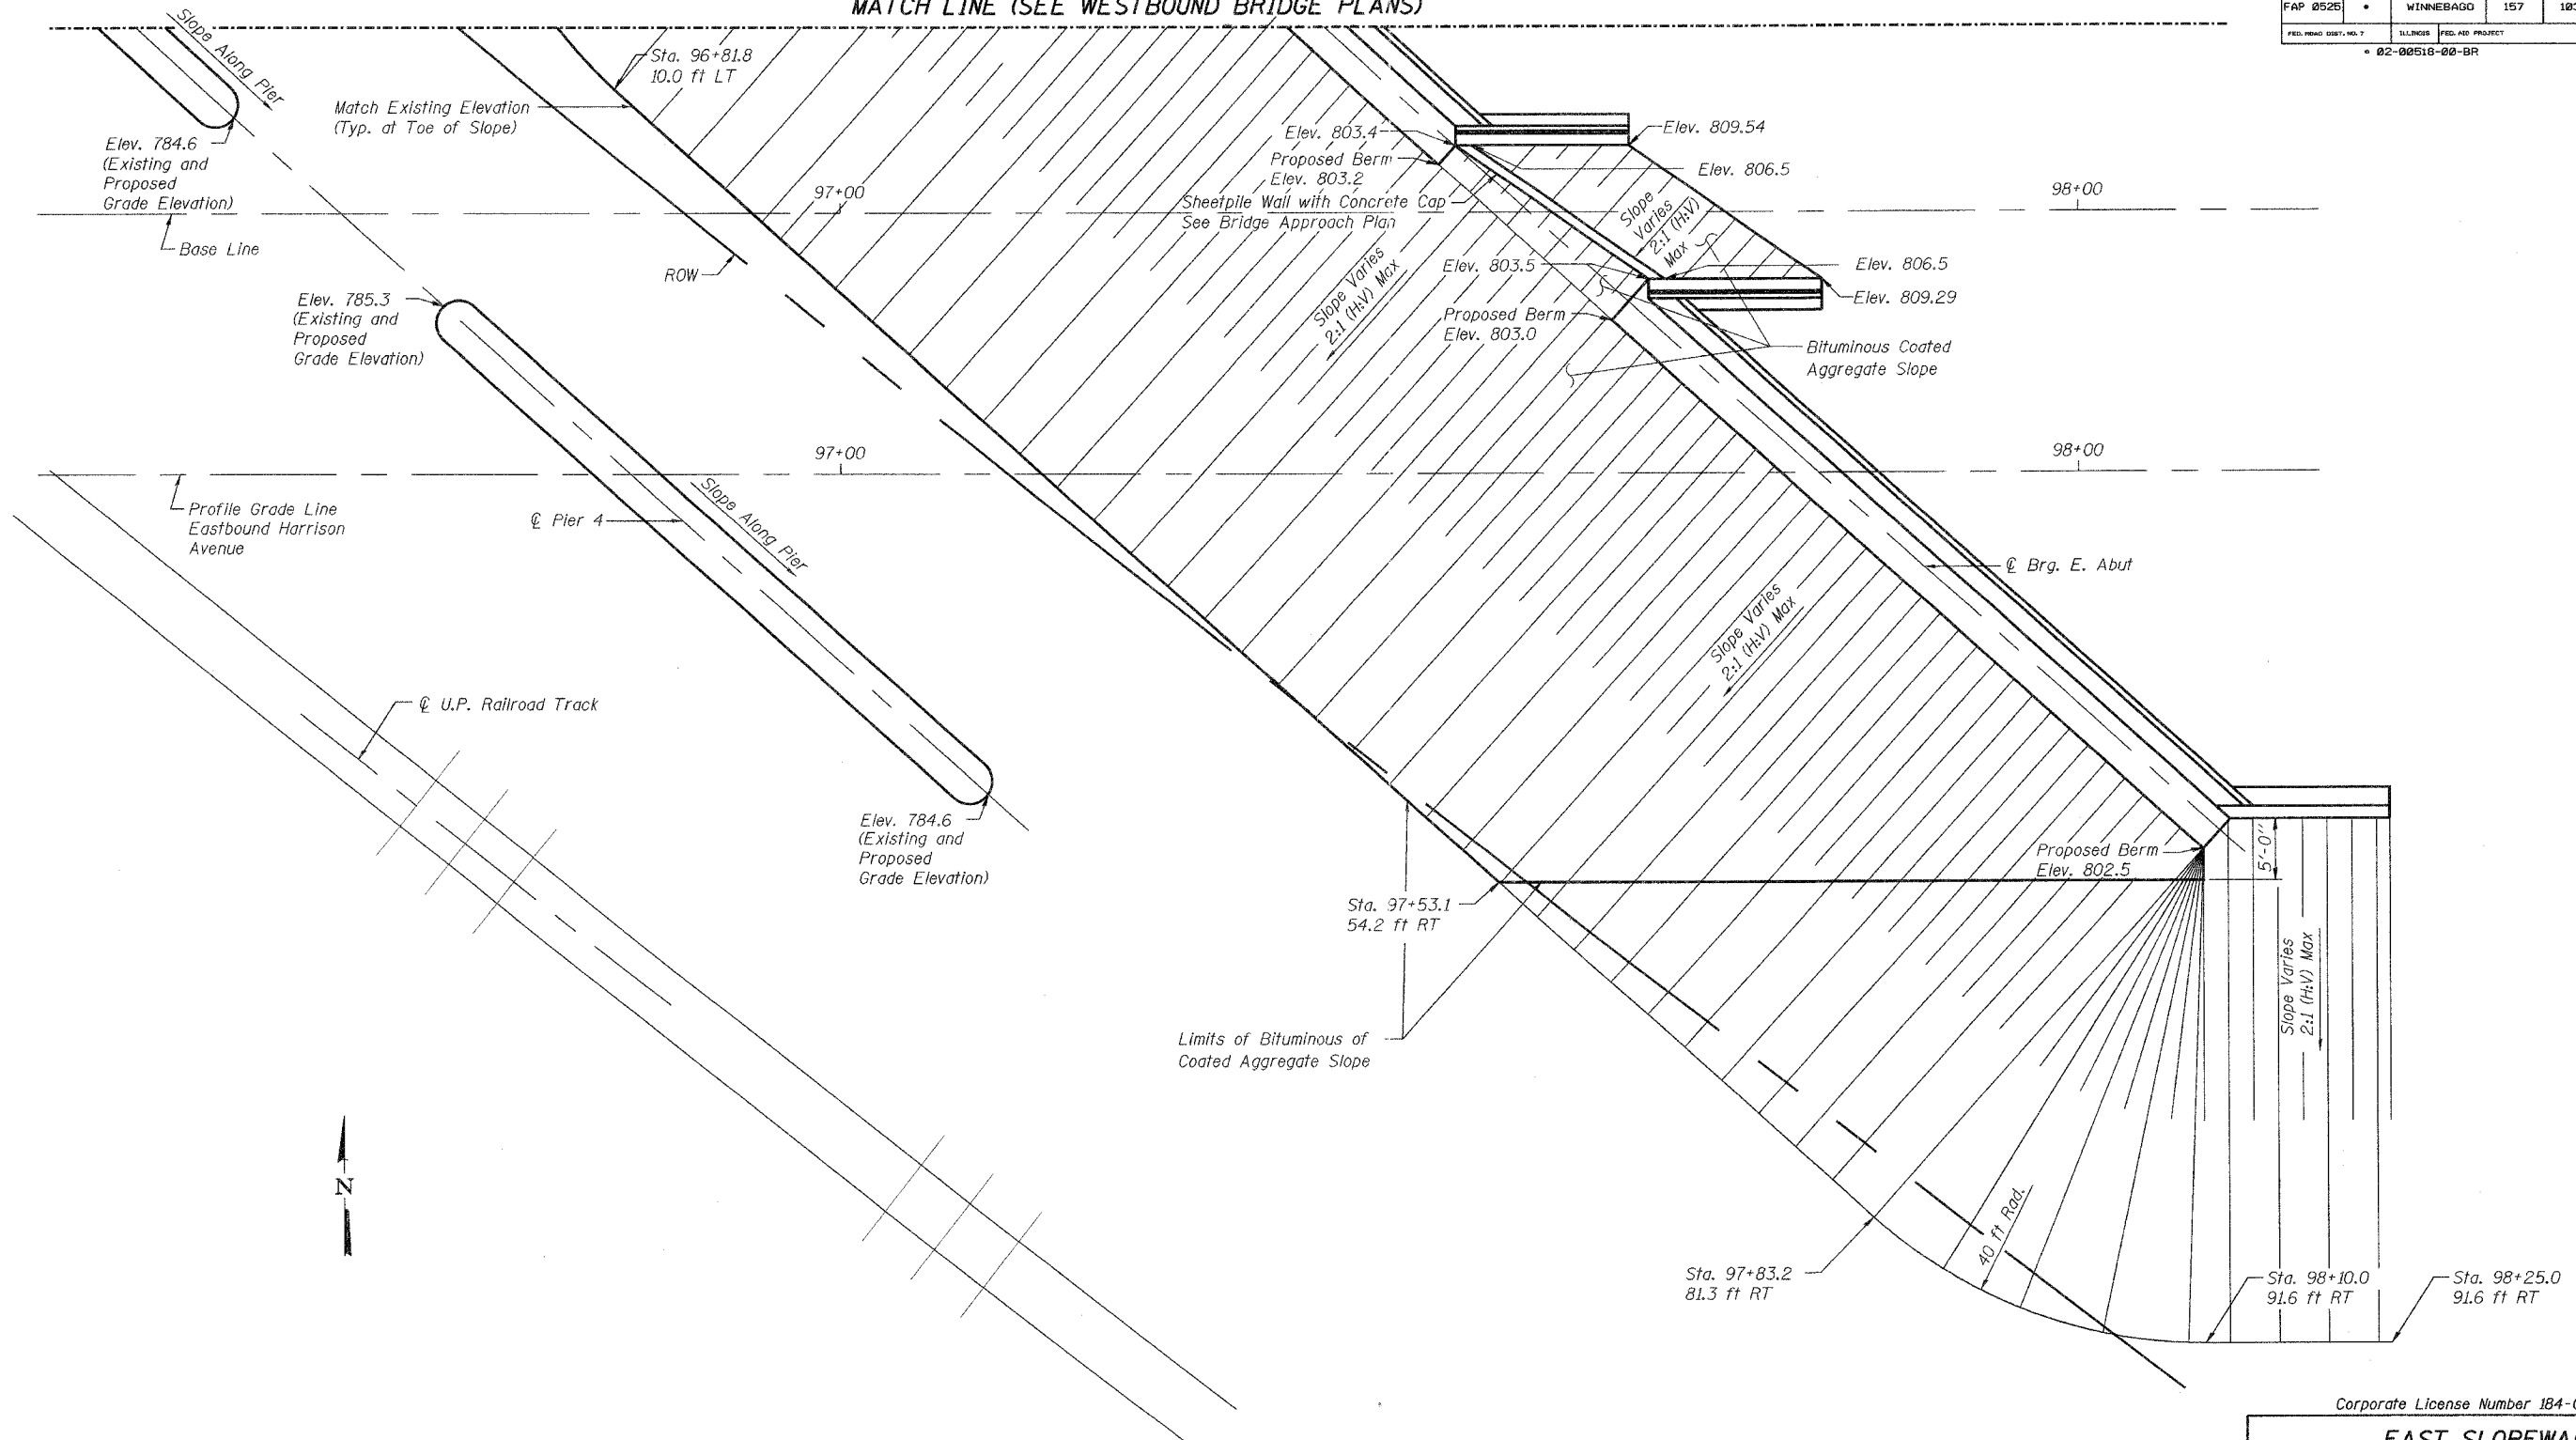

NOTES

Stationing and offset are defined with respect to the Base Line.

PLAN

Corporate License Number 184-001-084

EAST SLOPEWALL

EASTBOUND HARRISON AVENUE
OVER UP & CC&P RAILROAD
F.A.P. ROUTE 0525
SECTION 02-00518-00-BR
ROCKFORD, ILLINOIS
STATION 95+72.00
STRUCTURE NO. 101-6111

© Copyright Hanson Professional Services Inc. 2006



JOB NO. 03R1751

DATE 12/14/06

3:59:57 PM
 12/12/2006 03:59 PM
 H:\03\065\03R1751\Struct\Shear\East\Bourm\0-04p-EB-EastSlopedWall.dgn

LAYOUT	JMR	07/07/06
DRAWN	JMR	07/25/06
REVIEWED	FLM	08/05/06