


ROUTE NO.	SECTION	COUNTY	SHEET	SHEET	SHEET NO.
FAP 0525	*	WINNEBAGO	157	152	50 SHEETS
FED. ROAD DIST. NO. 7		BALANCE	FED. AID PROJECT		
* 02-00518-00-BR					

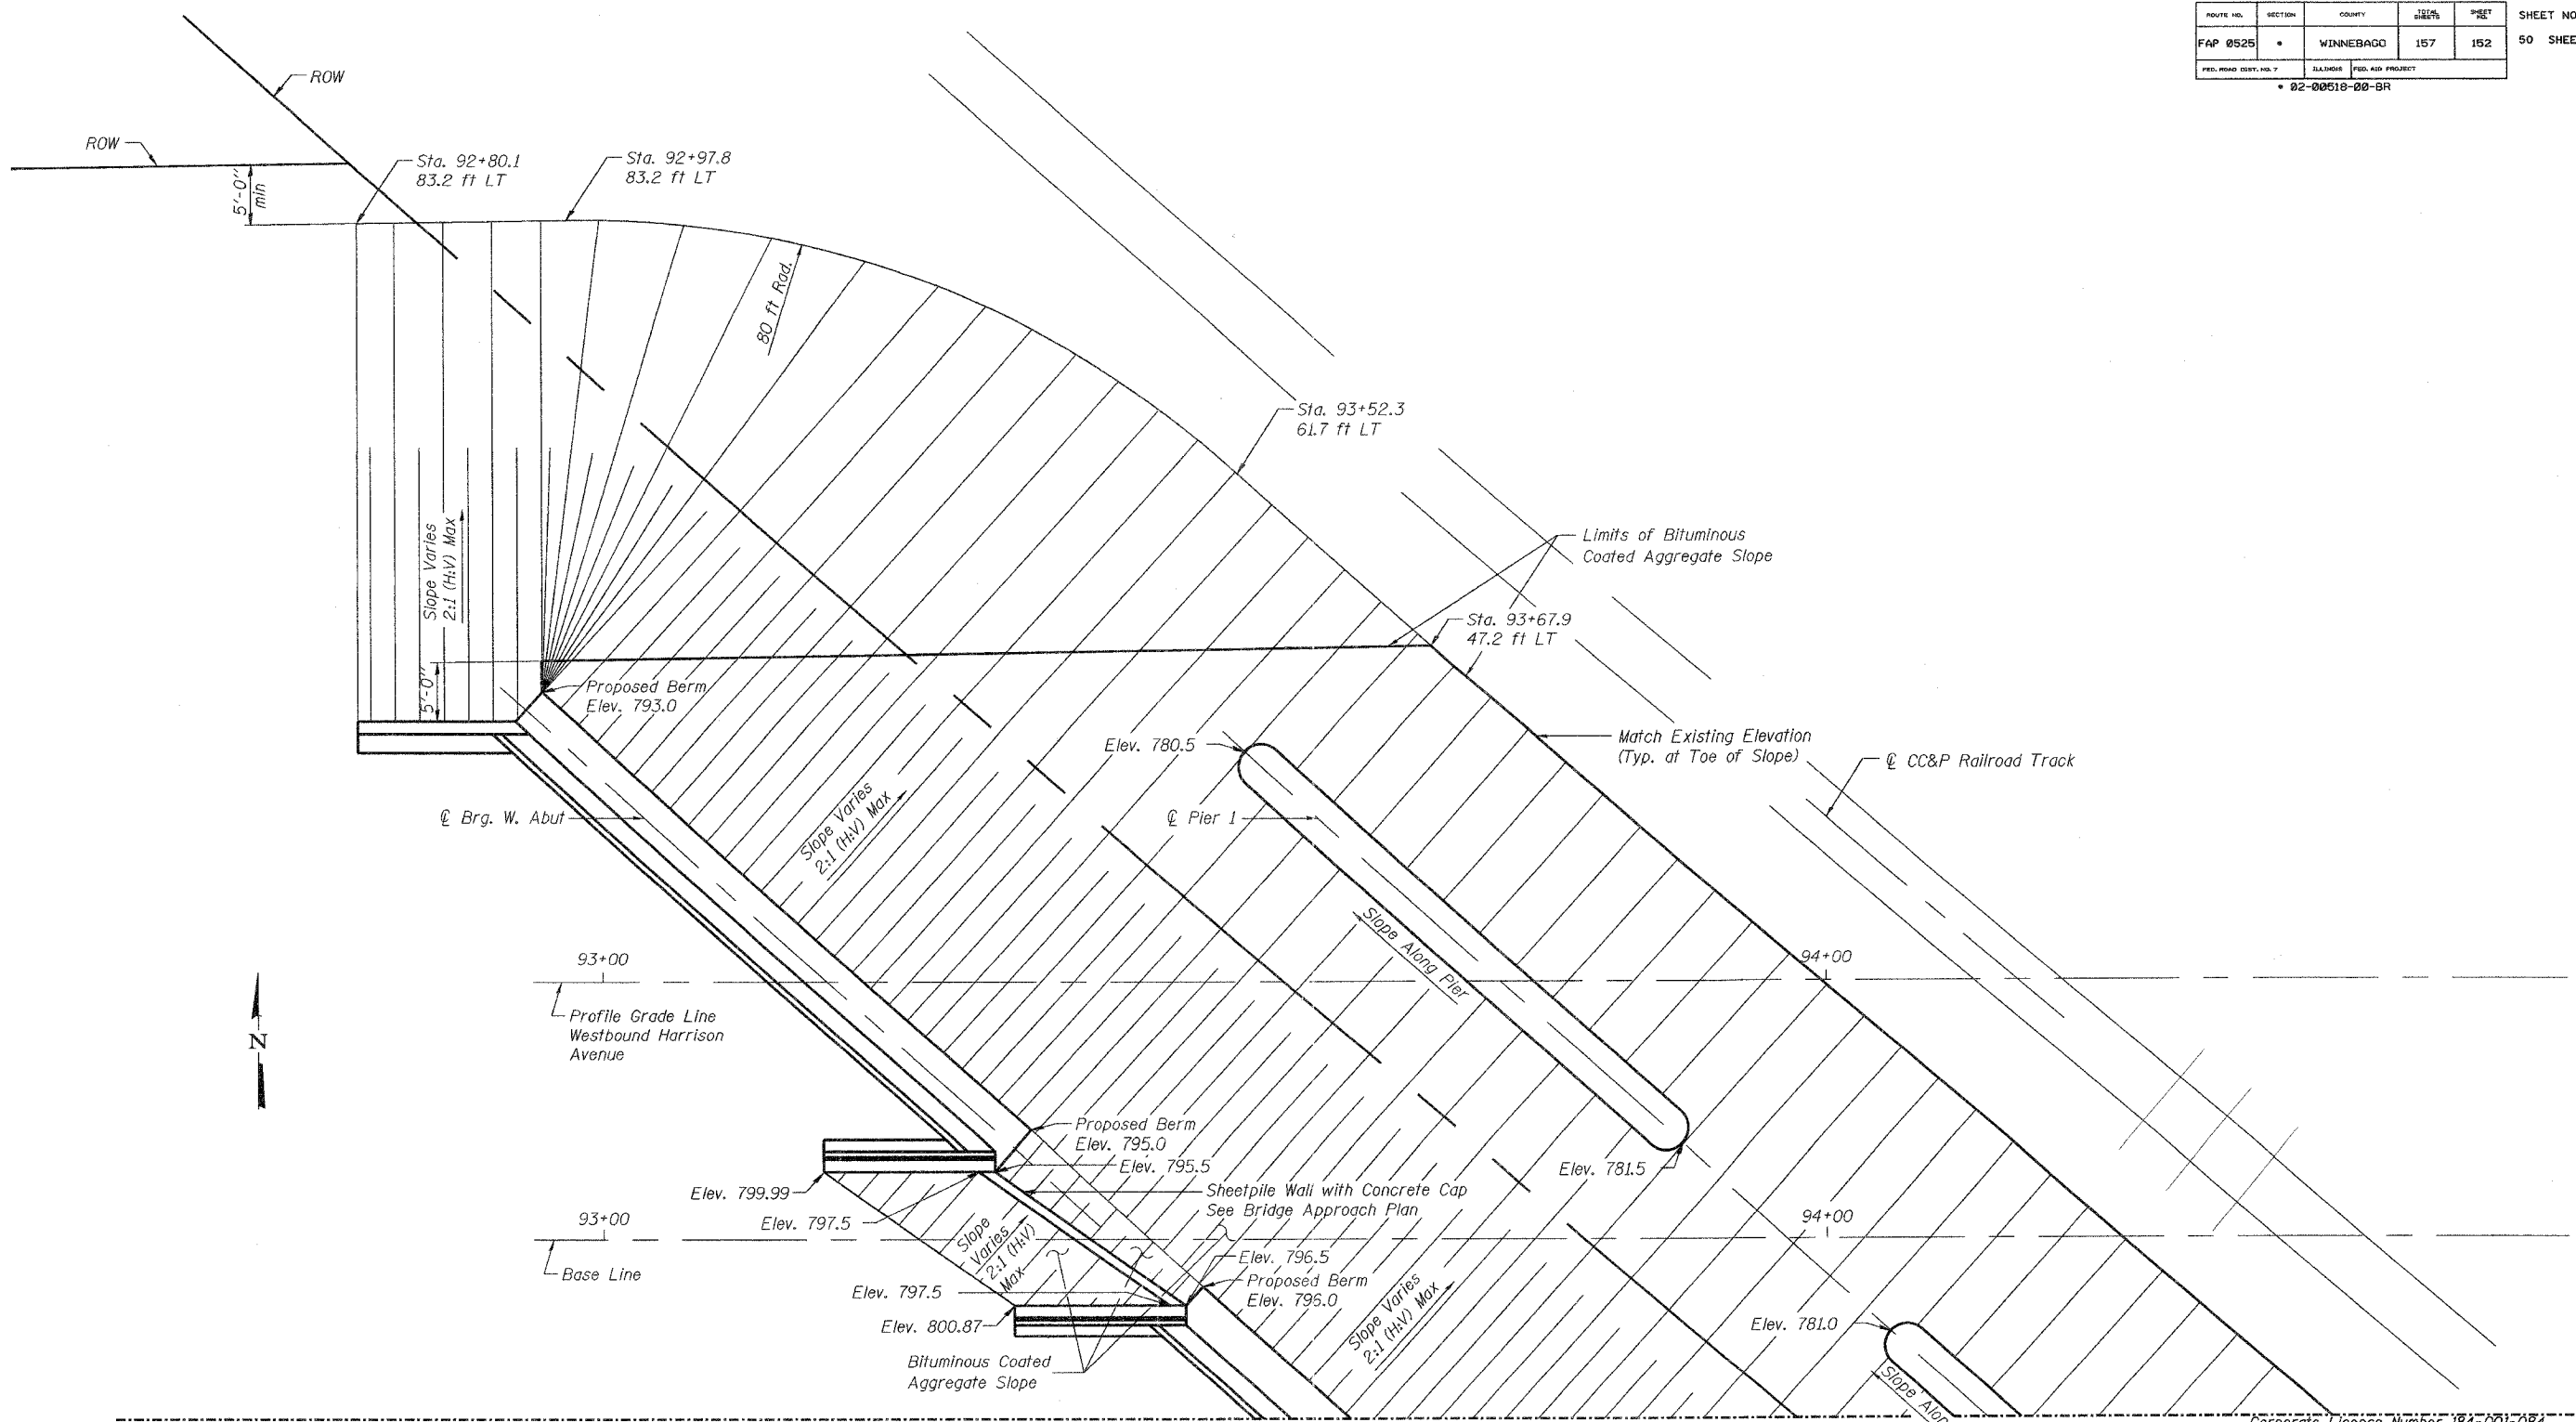

MATCH LINE (SEE EASTBOUND BRIDGE PLANS)

PLAN

NOTES

Stationing and offset are defined with respect to the Base Line

WEST SLOPEWALL

WESTBOUND HARRISON AVENUE
OVER UP & CC&P RAILROAD
F.A.P. ROUTE 0525
SECTION 02-00518-00-BR
ROCKFORD, ILLINOIS
STATION 95+25.35
STRUCTURE NO. 101-6109

© Copyright Hanson Professional Services Inc. 2006

HANSON

JOB NO. 03R1751
DATE 12/14/06

11/29/08 AM 12/12/06 11:59 AM
 I:\03\00518\00\BR\Sheet\West_Burnt_S-C-06-WB-WestSloewall.dgn
 LAYOUT JKR 06/20/06
 DRAWN JKR 07/17/06
 REVIEWED FLN 08/02/06