

STATE OF ILLINOIS
WINNEBAGO COUNTY HIGHWAY DEPARTMENT
 PLANS FOR PROPOSED FEDERAL AID URBAN IMPROVEMENT





INDEX OF SHEETS

SHEET NO. SHEET NAME

- 1. COVER SHEET
- 2. GENERAL NOTES & SUMMARY OF QUANTITIES
- 3. SCHEDULE OF QUANTITIES
- 4. SCHEDULE OF QUANTITIES
- 5. TYPICAL SECTIONS
- 6 - 23. PLAN & PROFILE (BELVIDERE)
- 24 - 25. STRIPING PLAN
- 26. DETAILS - BIT. APPROACHES & MAILBOX RETURNS
- 27. DETAIL - PIPE CULVERT EXTENSION

FAU ROUTE 9884
FAS ROUTE 2043
SECTION: 04-00338-00-RS
PROJECT NO.: AC RS-2043(103)

RESURFACING ON BELVIDERE ROAD (C.H. 25)
 JOB NO.: C-92-076-05
 CONTRACT NO.: 85400

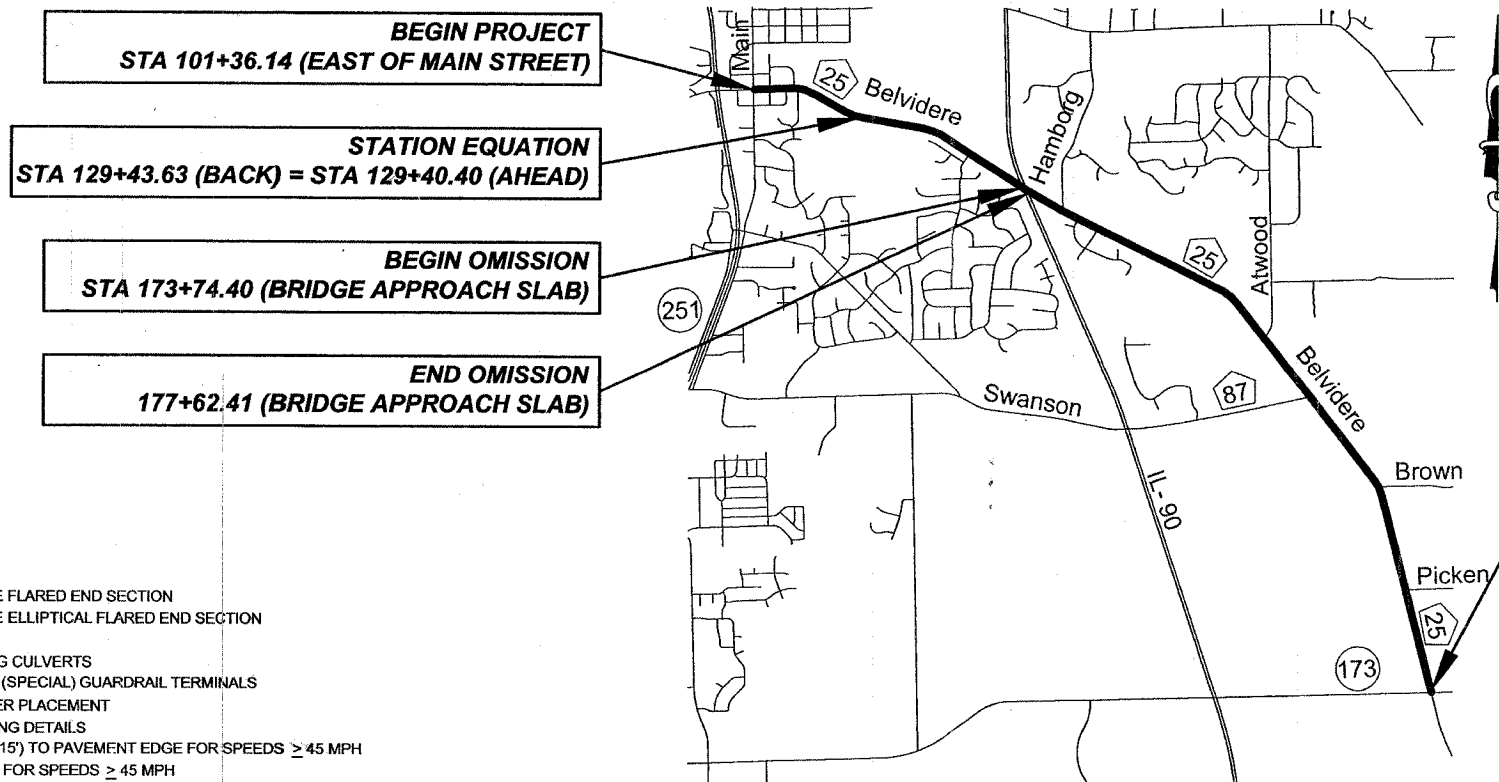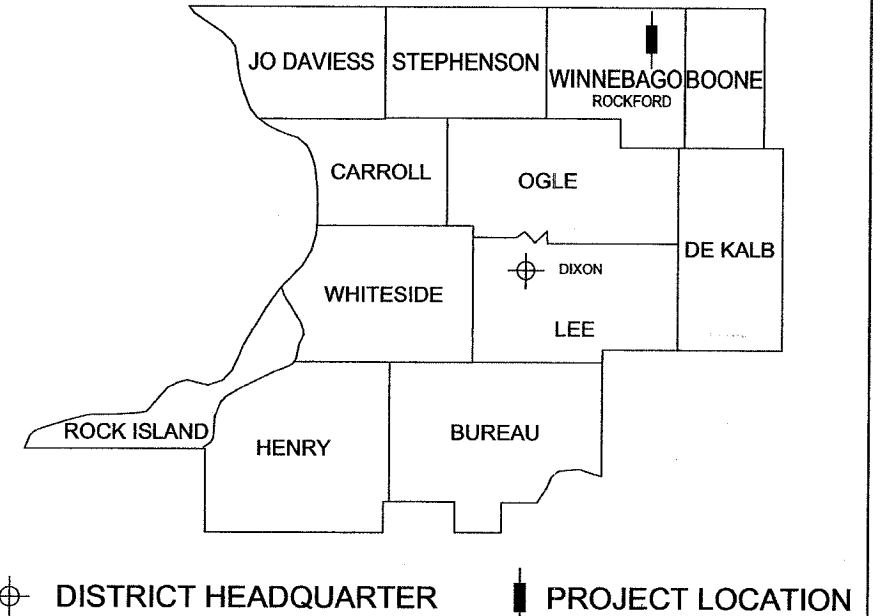

STANDARDS

STAND. NO. STAND. NAME

- 542301-01 PRECAST REINFORCED CONCRETE FLARED END SECTION
- 542306-01 PRECAST REINFORCED CONCRETE ELLIPTICAL FLARED END SECTION
- 630001-07 STEEL PLATE BEAM GUARDRAIL
- 630101-07 GUARDRAIL MOUNTED ON EXISTING CULVERTS
- 630301-04 SHOULDER WIDENING FOR TYPE 1 (SPECIAL) GUARDRAIL TERMINALS
- 635006-02 REFLECTOR AND TERMINAL MARKER PLACEMENT
- 635011-01 REFLECTOR MARKER AND MOUNTING DETAILS
- 701006-02 OFF-RD OPERATIONS 2L, 2W 4.5M (15') TO PAVEMENT EDGE FOR SPEEDS ≥ 45 MPH
- 701201-02 LANE CLOSURE, 2L, 2W, DAY ONLY, FOR SPEEDS ≥ 45 MPH
- 701301-02 LANE CLOSURE, 2L, 2W, SHORT TIME OPERATIONS
- 701306-01 LANE CLOSURE, 2L, 2W, SLOW MOVING OPERATIONS DAY ONLY, FOR SPEEDS ≥ 45 MPH
- 701311-02 LANE CLOSURE, 2L, 2W, MOVING OPERATIONS - DAY ONLY
- 701501-03 URBAN LANE CLOSURE, 2L, 2W, UNDIVIDED
- 702001-06 TRAFFIC CONTROL DEVICES
- 780001-01 TYPICAL PAVEMENT MARKINGS
- 781001-02 TYPICAL APPLICATIONS RAISED REFLECTIVE PAVEMENT MARKERS
- ~~781001-02 DELETED 2-21-07~~
- 720011 METAL POSTS FOR SIGNS, MARKERS & DELINEATORS
- 728001 TELESCOPING STEEL SIGN SUPPORT
- 729001 APPLICATIONS OF TYPES A & B METAL POSTS (FOR SIGNS & MARKERS)

SCALES:	
CROSS-SECTIONS	PLAN & PROFILE
FULL SIZE	FULL SIZE
HORIZONTAL: 1" = 20'	HORIZONTAL: 1" = 50'
VERTICAL: 1" = 10'	VERTICAL: 1" = 10'
1/4 SIZE	1/4 SIZE
HORIZONTAL: 1" = 40'	HORIZONTAL: 1" = 100'
VERTICAL: 1" = 20'	VERTICAL: 1" = 20'

BELVIDERE ROAD: 25,009.22 FT = 4.74 MILES
 BELVIDERE ROAD OMISSION (I-90 OVERPASS): 388.01 FT = 0.07 MILES
 TOTAL LENGTH OF IMPROVEMENTS = 24,621.21 FT = 4.66 MILES

CALL J.U.L.I.E.
BEFORE YOU DIG
 1-800-892-0123
 ROSCOE TWP (T46N - R2E)
 SEC. - 33
 HARLEM TWP (T45N - R2E)
 SEC. 02, 03, 04, 11, 12, 13

THESE PLANS PREPARED BY:
WINNEBAGO COUNTY HIGHWAY DEPARTMENT

APPROVED: *Joseph A. Vandeweyer* 20 06
 WINNEBAGO COUNTY ENGINEER
 PASSED: *Deborah* 20 06
 DISTRICT 2 ENGINEER OF LOCAL ROADS & STREETS
 RELEASING FOR BID
 BASED ON LIMITED
 REVIEW: *Deborah* 20 06
 DEPUTY DIRECTOR OF HIGHWAYS, REGION 2 ENGINEER

ADT: 3,200 (2007) 10% TRUCKS
COLLECTOR
DESIGN SPEED: 35 MPH & 55 MPH
3R POLICY