



F.A.S. RTE.	SECTION	COUNTY	TOTAL SHEETS	SHEET NO.
342	02-00208-01-BR	LIVINGSTON	24	3
STA. 171+70		TO STA. 174+70		
FED. ROAD DIST. NO. 7		ILLINOIS FED. AID PROJECT		
CONTRACT NO. 87283				

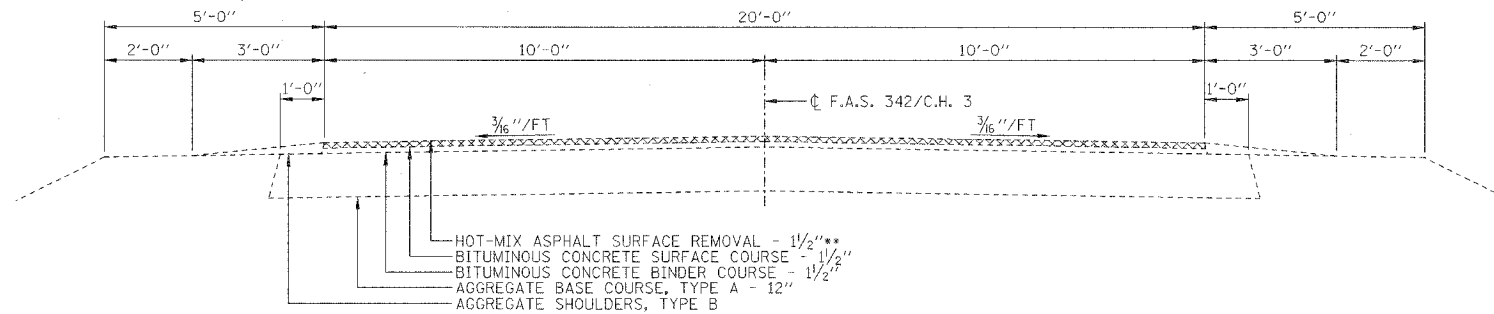


EXISTING TYPICAL SECTION

**SEE PLAN & PROFILE SHEET AND SCHEDULE OF QUANTITIES FOR LOCATIONS.

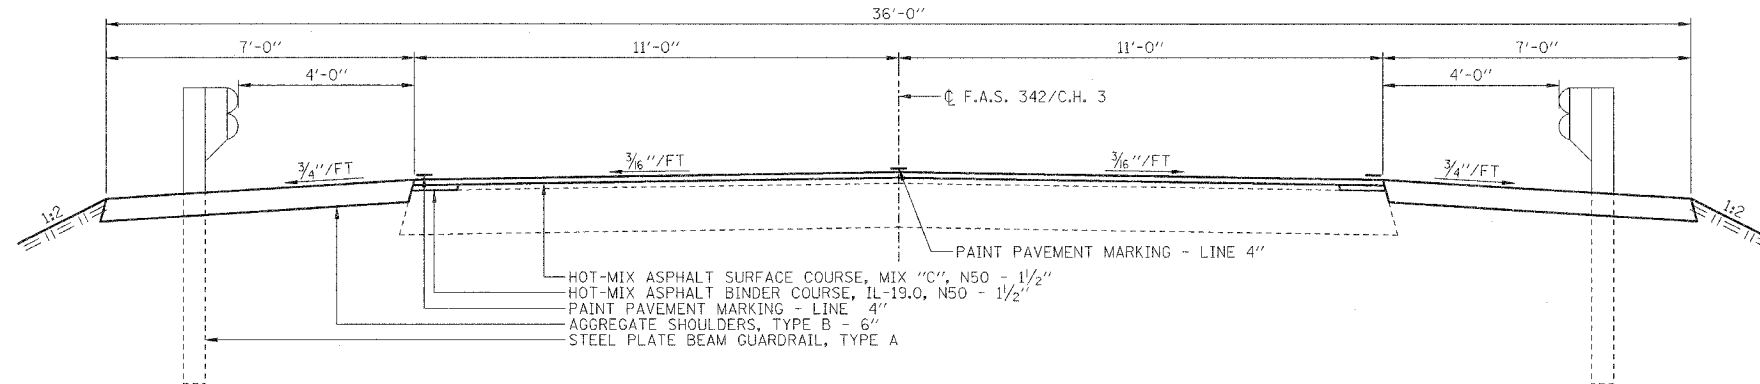

PROPOSED TYPICAL SECTION

NOTE: FROM STA. 171+70.00 TO STA. 172+68.30 & FROM STA. 173+97.70 TO STA. 174+70.00

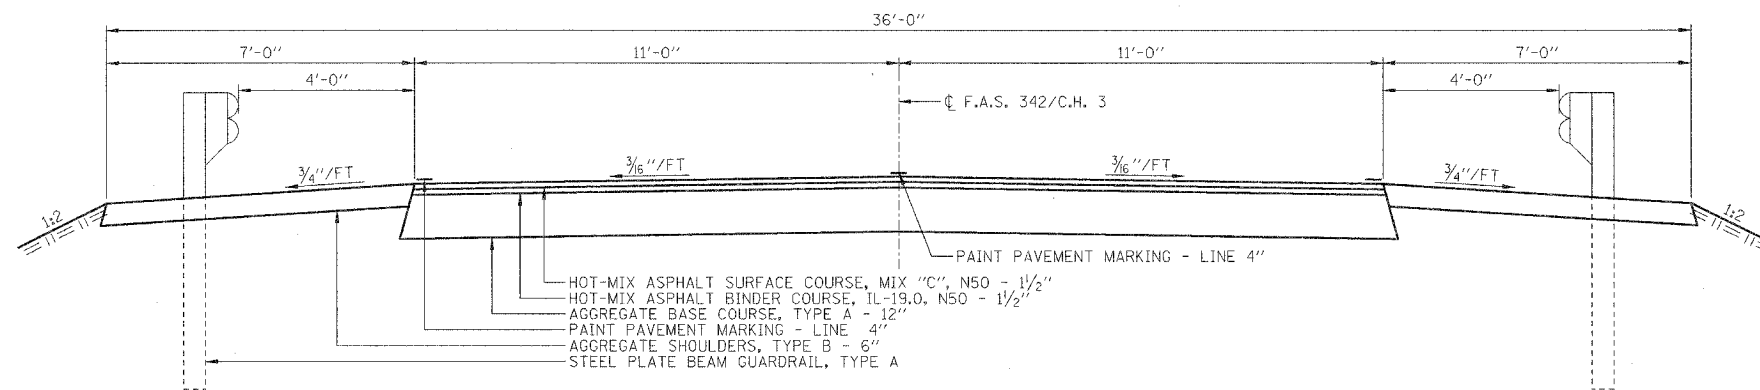

PROPOSED TYPICAL SECTION

FROM STA. 172+68.30 TO STA. 172+83.00 & FROM STA. 173+83.00 TO STA. 173+97.70

BRIDGE FROM STA. 172+83.00 TO STA. 173+83.00

	HOT-MIX SURFACE COURSE	HOT-MIX BINDER COURSE
PG GRADE	PG64-22	PG64-22
MAX % RAP ALLOWABLE*	0%	25%
DESIGN AIR VOIDS	4.0% @ N50	4.0% @ N50
MIXTURE COMPOSITION	IL 12.5 OR IL 9.5	IL 19.0
FRICTION AGGREGATE	MIXTURE C	

* IF RAP OPTION IS SELECTED, THE ASPHALT CEMENT GRADE MAY NEED TO BE ADJUSTED. THIS WILL BE DETERMINED BY THE ENGINEER.

ASSUMED BITUMINOUS WEIGHT = 112 LB/SQ YD-IN

SECTION 02-00208-01-BR
LIVINGSTON COUNTY
F.A.S. 342/C.H. 3

TYPICAL SECTIONS

DRAWN BY DMM		FILE NO. 24-7131
DATE 12/01/06		SHEET NO. 2606
CHECKED BY MSW	2709 McGraw Drive Springfield, Illinois 61704 308/985-8600 FAX 308/985-8671	SHEET NO. 3 OF 24