


F.A.S. DIST.	SECTION	COUNTY	TOTAL SHEETS	SHEET NO.
342	02-00208-01-BR	LIVINGSTON	24	23
STA. 172+83		TO STA. 173+77		

FED. ROAD DIST. NO. 7 ILLINOIS FED. AID PROJECT

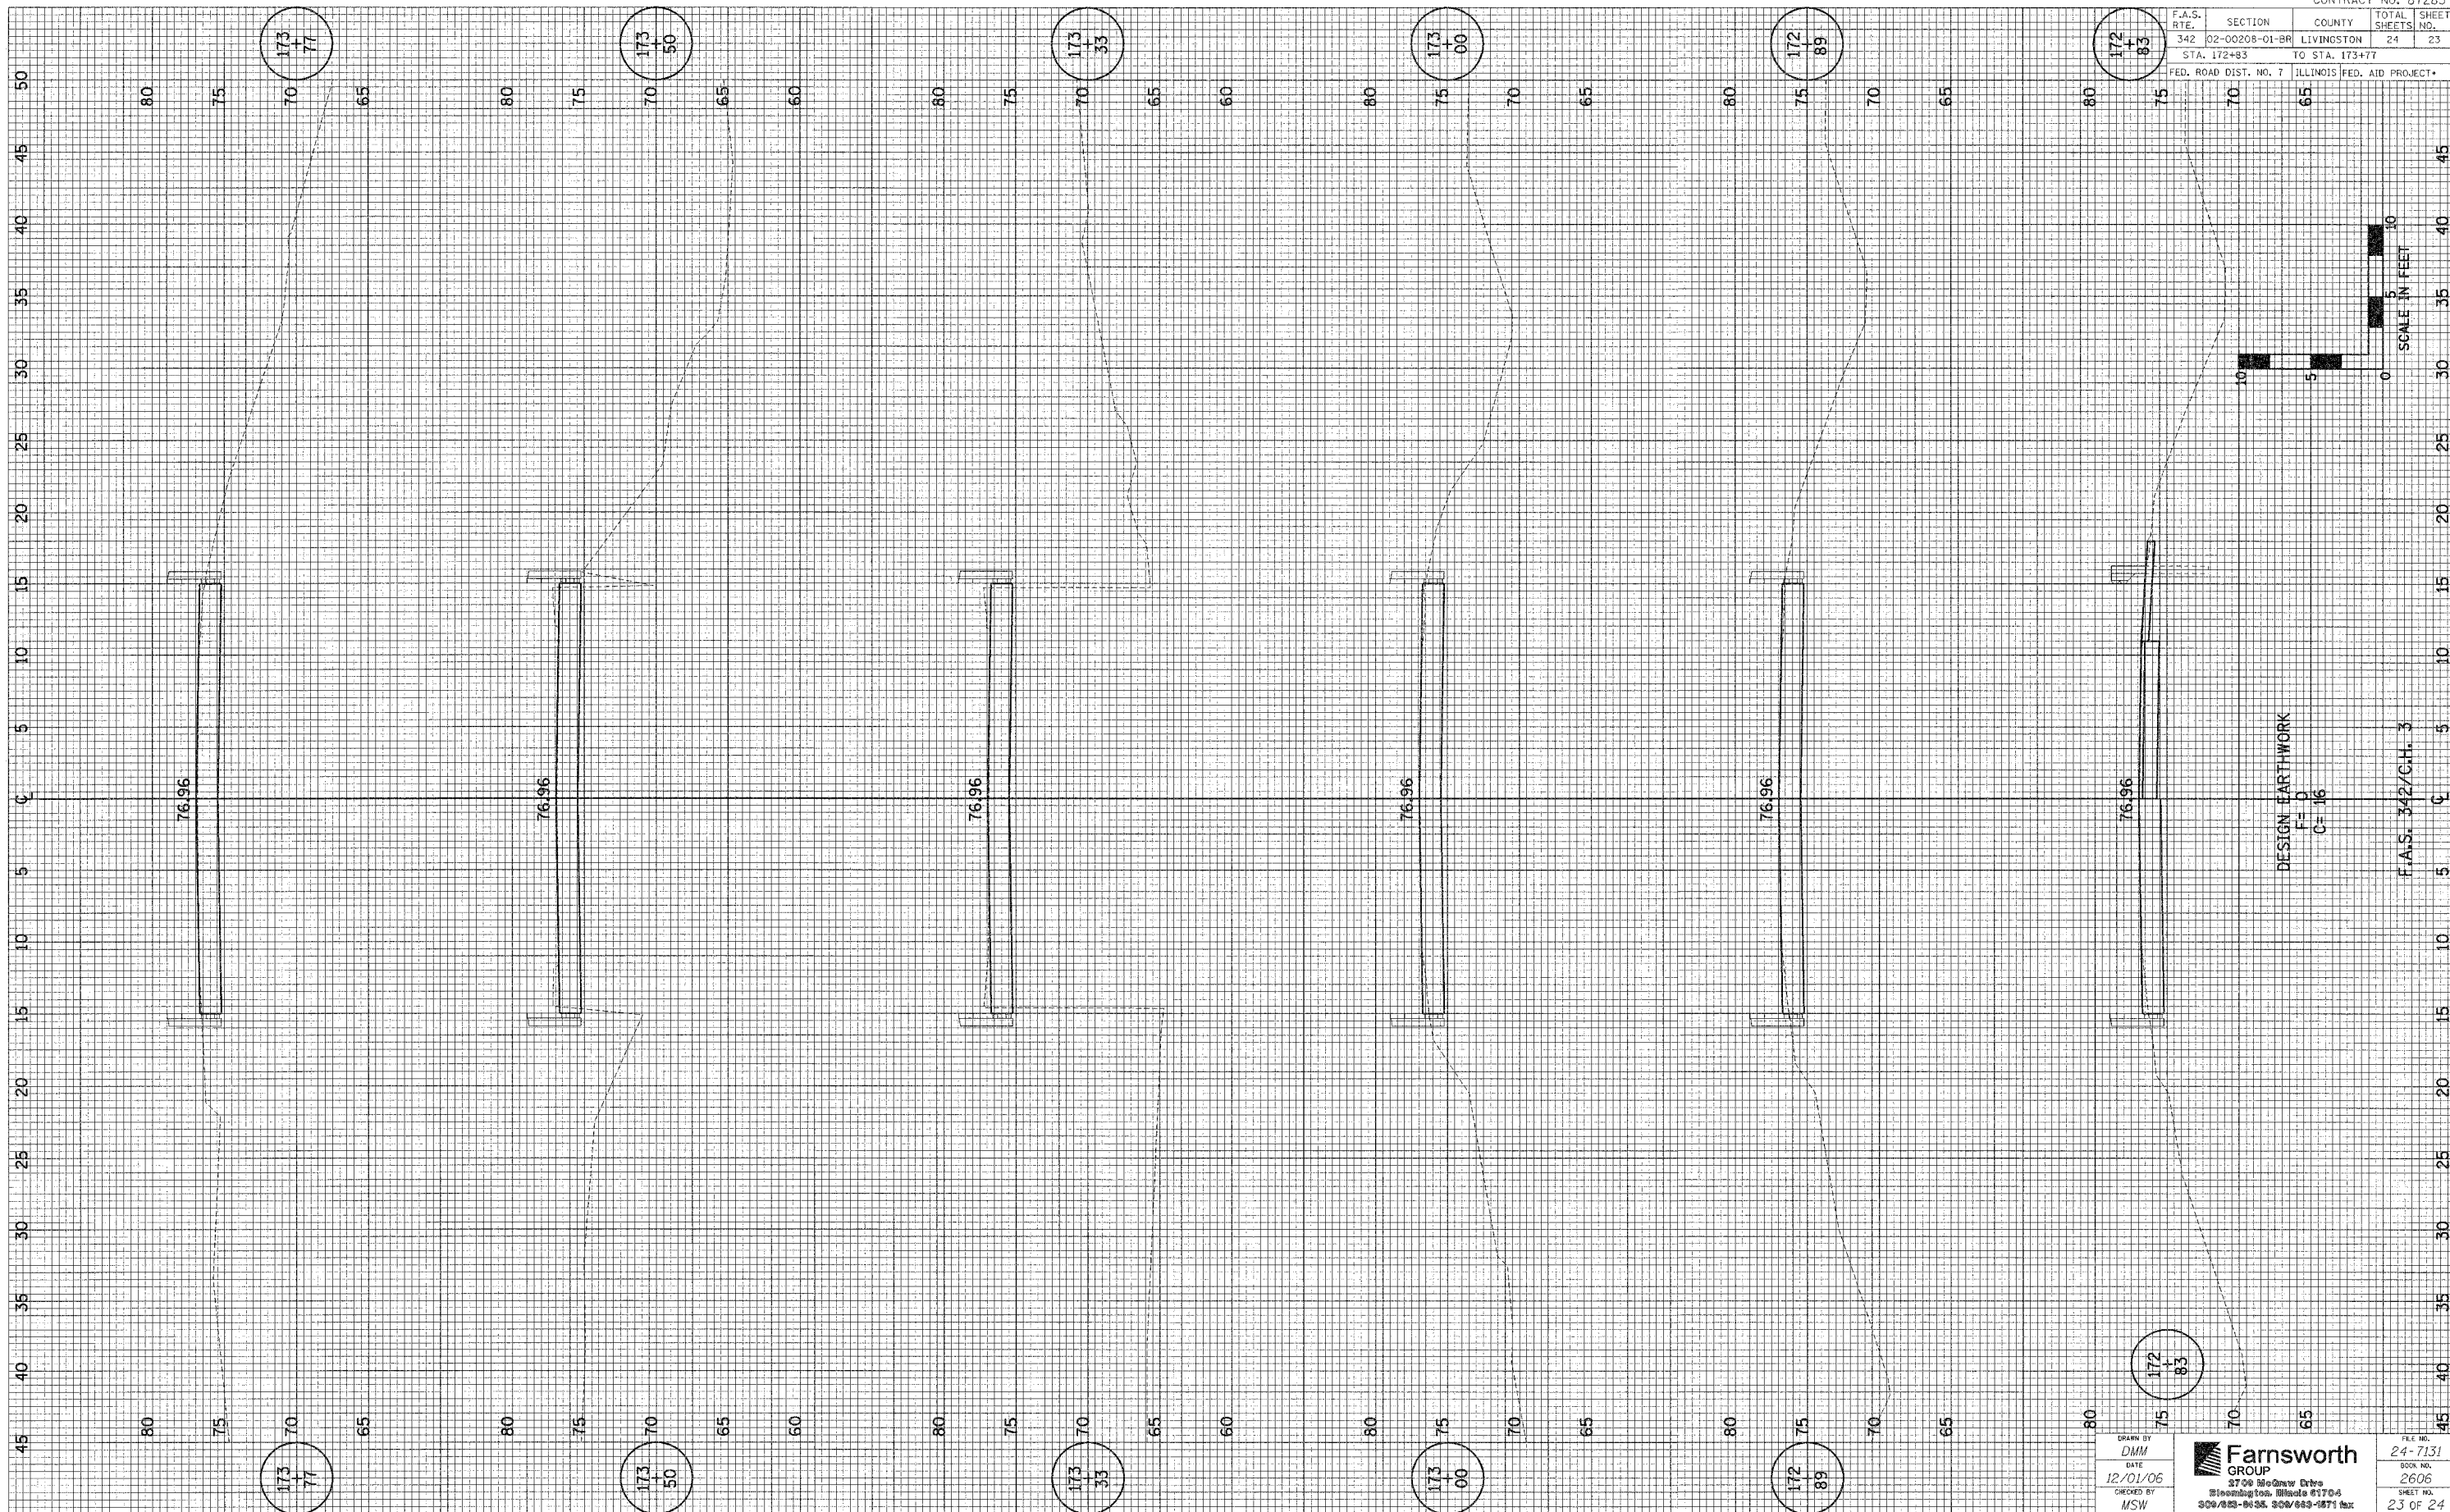

DESIGN EARTHWORK  
 F=0  
 C=16

F.A.S. 342/C.H. 3

DRAWN BY  
DMM  
DATE  
12/01/06  
CHECKED BY  
MSW

**Farnsworth GROUP**  
 3709 Midway Drive  
 Bloomington, Illinois 61704  
 309/893-9635, 309/893-9871 fax

FILE NO.  
24-7131  
BOOK NO.  
2606  
SHEET NO.  
23 OF 24