
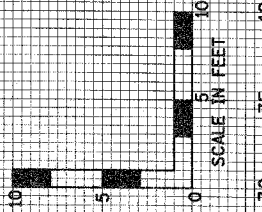


F.A.S. RTE.	SECTION	COUNTY	TOTAL SHEETS NO.
342	02-00208-01-BR	LIVINGSTON	24
STA. 173+83		TO STA. 175+50	
FED. ROAD DIST. NO. 7 ILLINOIS FED. AID PROJECT			

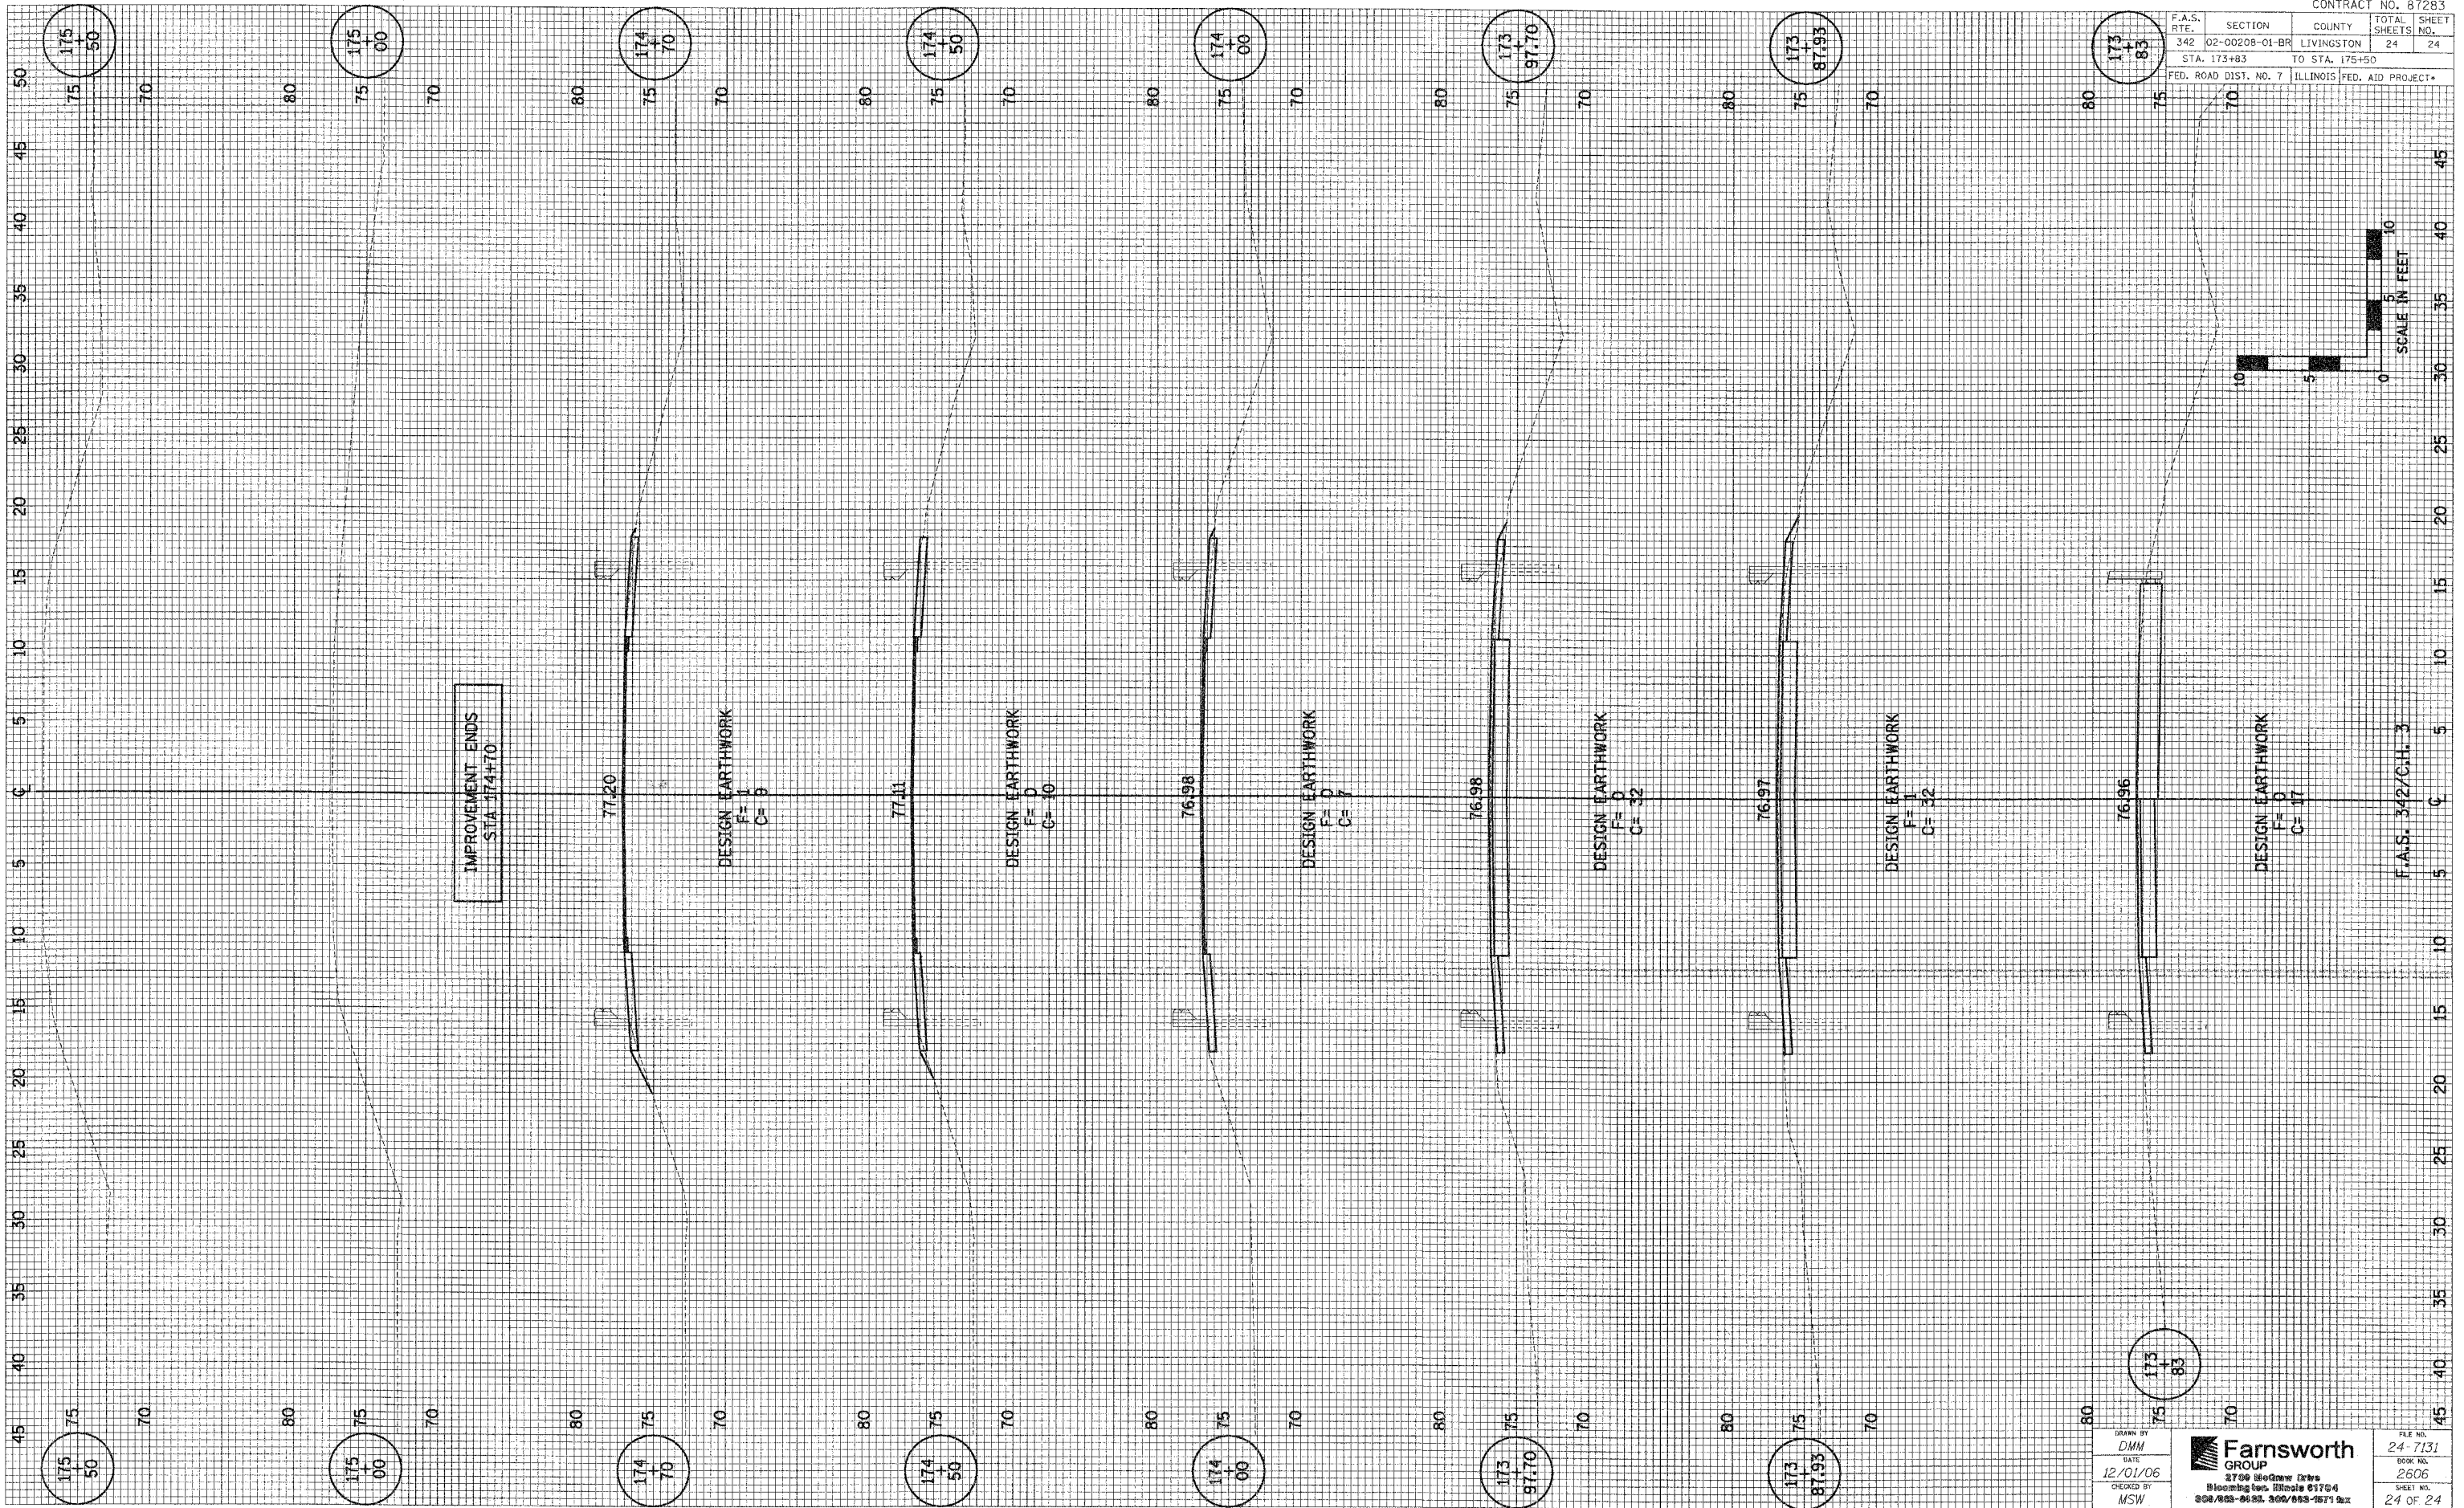

DRAWN BY  
DMM  
DATE  
12/01/06  
CHECKED BY  
MSW

**Farnsworth GROUP**  
2700 McGraw Drive  
Bloomington, Illinois 61704  
309/823-8683, 309/823-1671 fax

FILE NO.  
24-7131  
BOOK NO.  
2606  
SHEET NO.  
24 OF 24