


ALL TEMPORARY EROSION CONTROL MEASURES SHALL BE DONE IN ACCORDANCE WITH I.D.O.T. HIGHWAY STANDARD 280001-02.

TEMPORARY EROSION CONTROL QUANTITIES

LOCATION	TEMPORARY DITCH CHECKS (EACH)	INLET FILTERS (EACH)	PERIMETER EROSION BARRIER (FOOT)	EROSION CONTROL BLANKET (SQ. YD.)	TEMPORARY EROSION CONTROL SEEDING (lbs.)
PHASE I	2	14	0	1,045	22
PHASE II	0	18	1,418	-	-
TOTALS	2 EA.	32 EA.	1,418 FT.	1,045 S.Y.	22 lbs.

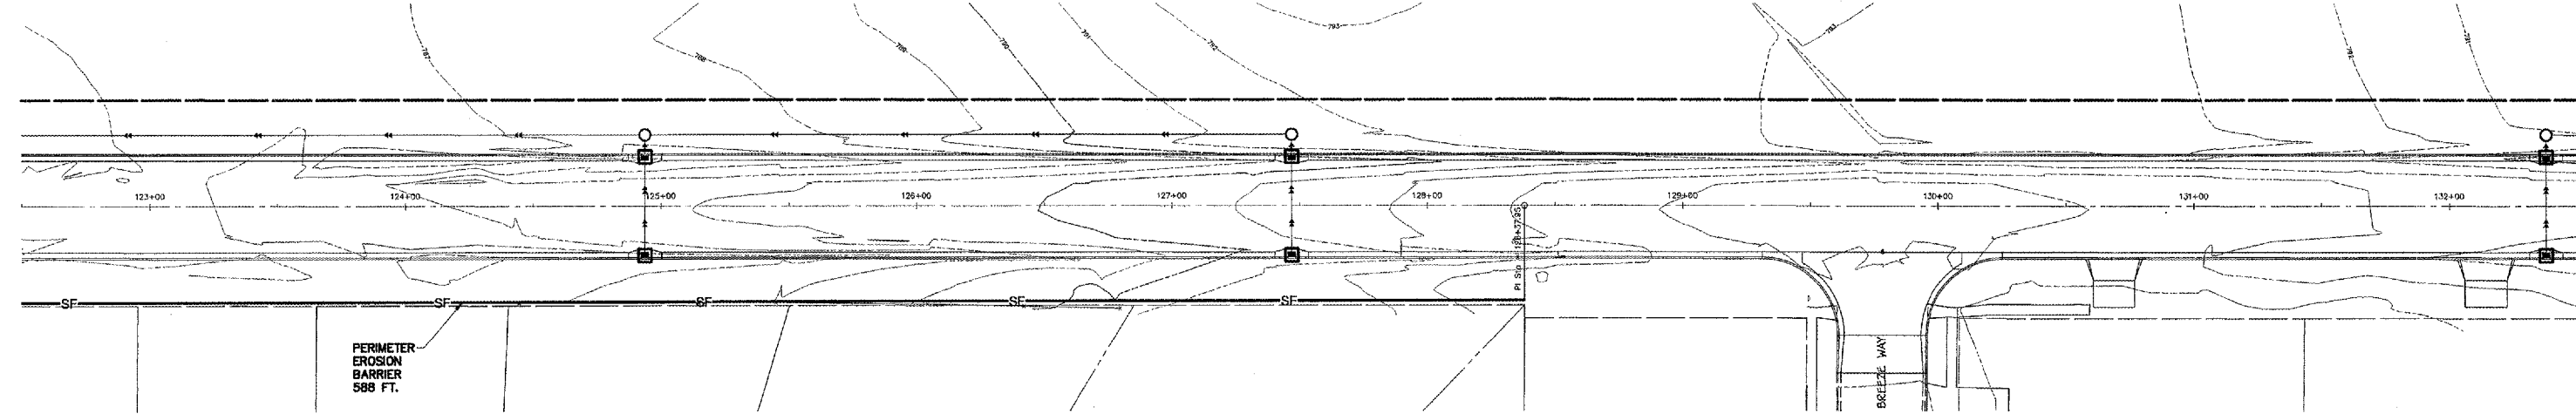

PERIMETER EROSION BARRIER 588 FT.

LEGEND

- INLET FILTERS
- STONE RIPRAP, CLASS B4
- PERIMETER EROSION BARRIER
- TEMPORARY EROSION CONTROL SEEDING AND EROSION CONTROL BLANKET
- TEMPORARY DITCH CHECKS
- REMOVE AND SALVAGE EROSION CONTROL BLOCK
- INSTALL SALVAGED EROSION CONTROL BLOCK

