


PAVEMENT MARKING LEGEND

- ① 4" SOLID (YELLOW)
- ② 4" SOLID (WHITE)
- ③ 2-6" CROSSWALK
- ④ 6" SKIP-DASH (WHITE)
- ⑤ 8" SOLID (WHITE)
- ⑥ 12" DIAGONAL (WHITE)
- ⑦ 24" STOP BAR (WHITE)
- ⑧ LETTERS & SYMBOLS
- ⑨ 4" SKIP-DASH (YELLOW)
- ⑩ 12" DIAGONAL (YELLOW)
- ⑪ 4" DOUBLE SOLID (YELLOW)

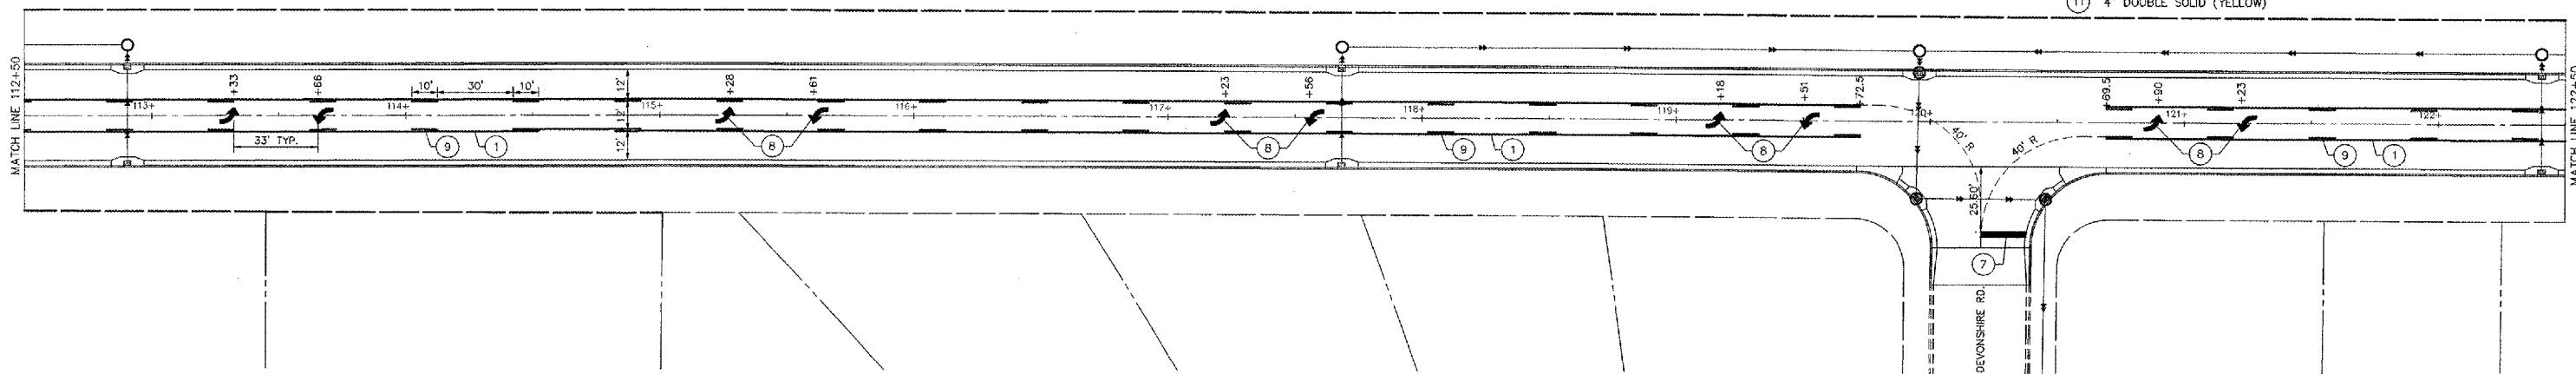

PAVEMENT MARKINGS
CRUGER ROAD, PHASE 3

FOR: CITY OF WASHINGTON
DATE: 12/16/05

SCALE: 1" = 30'

AUSTIN ENGINEERING CO., INC.
CIVIL ENGINEERS

PEORIA LICENSE No. 184-011148 ILLINOIS

PROJECT NUMBER: 20-05-004
SHEET NO. 22 OF 47