


PROJECT NO.	DISTRICT	COUNTY	TOTAL SHEETS	SHEET NO.
F.A.U. 8737	*	TAZEWELL	47	23

RD. ROAD DIST. NO. 7 | ILLINOIS PROJECT | ILL-5093-110

*03-00089-02-PV
CONTRACT NO. 89349

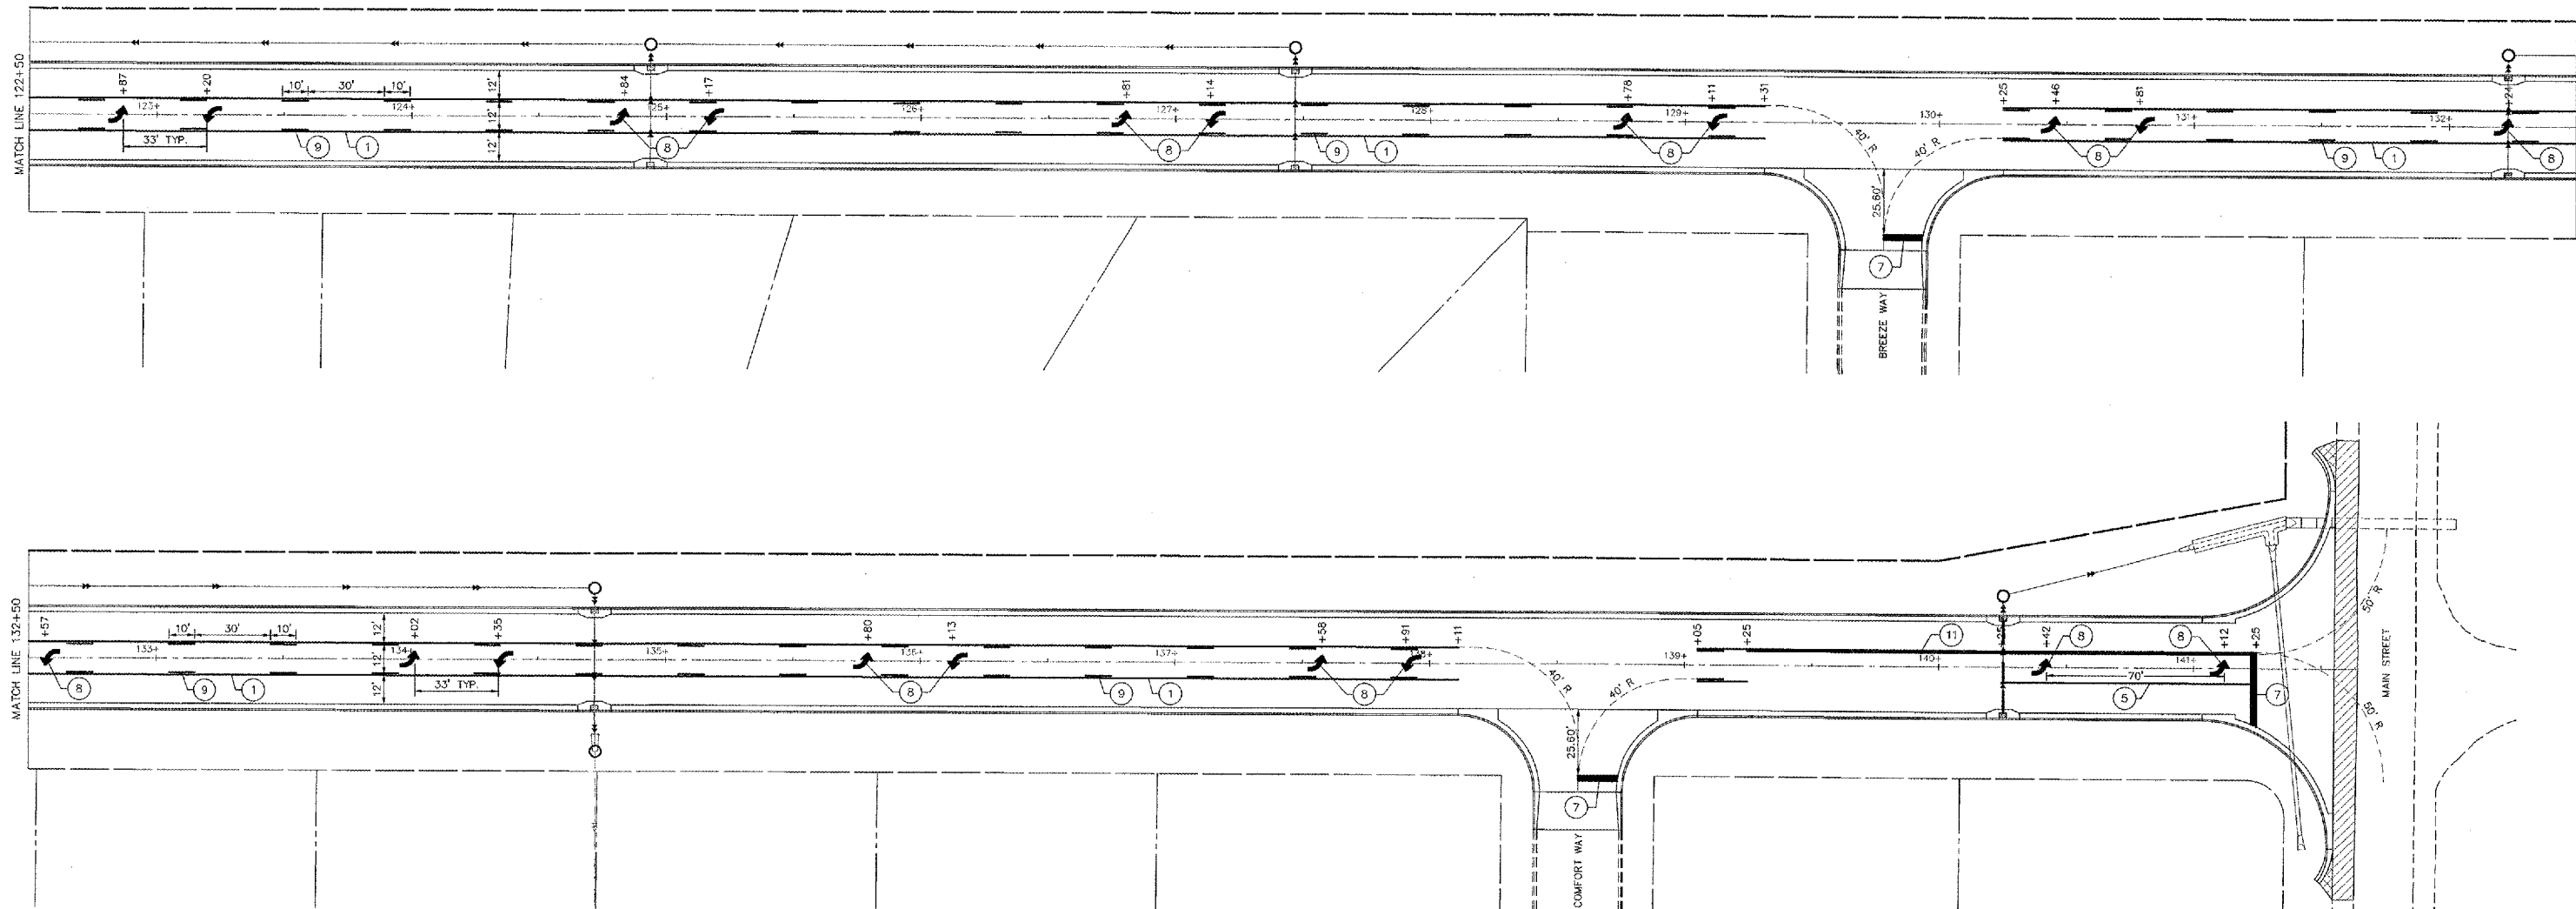

PAVEMENT MARKING QUANTITIES

①	POLYUREA PAVEMENT MARKING TYPE I - LINE 4" - SOLID YELLOW	8,556 FT.
⑤	POLYUREA PAVEMENT MARKING TYPE I - LINE 8" - SOLID WHITE	100 FT.
⑦	POLYUREA PAVEMENT MARKING TYPE I - LINE 24" - SOLID WHITE	80 FT.
⑧	POLYUREA PAVEMENT MARKING TYPE I - LETTERS & SYMBOLS, WHITE	780 S.F.
⑨	POLYUREA PAVEMENT MARKING TYPE I - LINE 4" - SKIP DASH YELLOW	2180 FT.
⑪	POLYUREA PAVEMENT MARKING TYPE I - LINE 4" - DOUBLE SOLID YELLOW	400 FT.

STRIPING SHALL BE CONSTRUCTED IN ACCORDANCE WITH
IDOT STANDARD 780001-01

PAVEMENT MARKING LEGEND

- ① 4" SOLID (YELLOW)
- ② 4" SOLID (WHITE)
- ③ 2-6" CROSSWALK
- ④ 6" SKIP-DASH (WHITE)
- ⑤ 8" SOLID (WHITE)
- ⑥ 12" DIAGONAL (WHITE)
- ⑦ 24" STOP BAR (WHITE)
- ⑧ LETTERS & SYMBOLS
- ⑨ 4" SKIP-DASH (YELLOW)
- ⑩ 12" DIAGONAL (YELLOW)
- ⑪ 4" DOUBLE SOLID (YELLOW)

PAVEMENT MARKINGS
CRUGER ROAD, PHASE 3

AUSTIN ENGINEERING CO., INC.
CIVIL ENGINEERS

FOR: CITY OF WASHINGTON

PEORIA LICENSE No. 184-001143 ILLINOIS

DATE: 12/16/05

PROJECT NUMBER 20-05-004
SHEET NO. 23 OF 47

SCALE: 1" = 30'