


PROJECT NO.	DISTRICT	COUNTY	TOTAL SHEETS	SHEET NO.
F.A.U. 6737	*	TAZEWELL	47	26
DIST. ROAD DIST. NO. 7 PROJECT NO. 03-00089-02-PV CONTRACT NO. 88349				

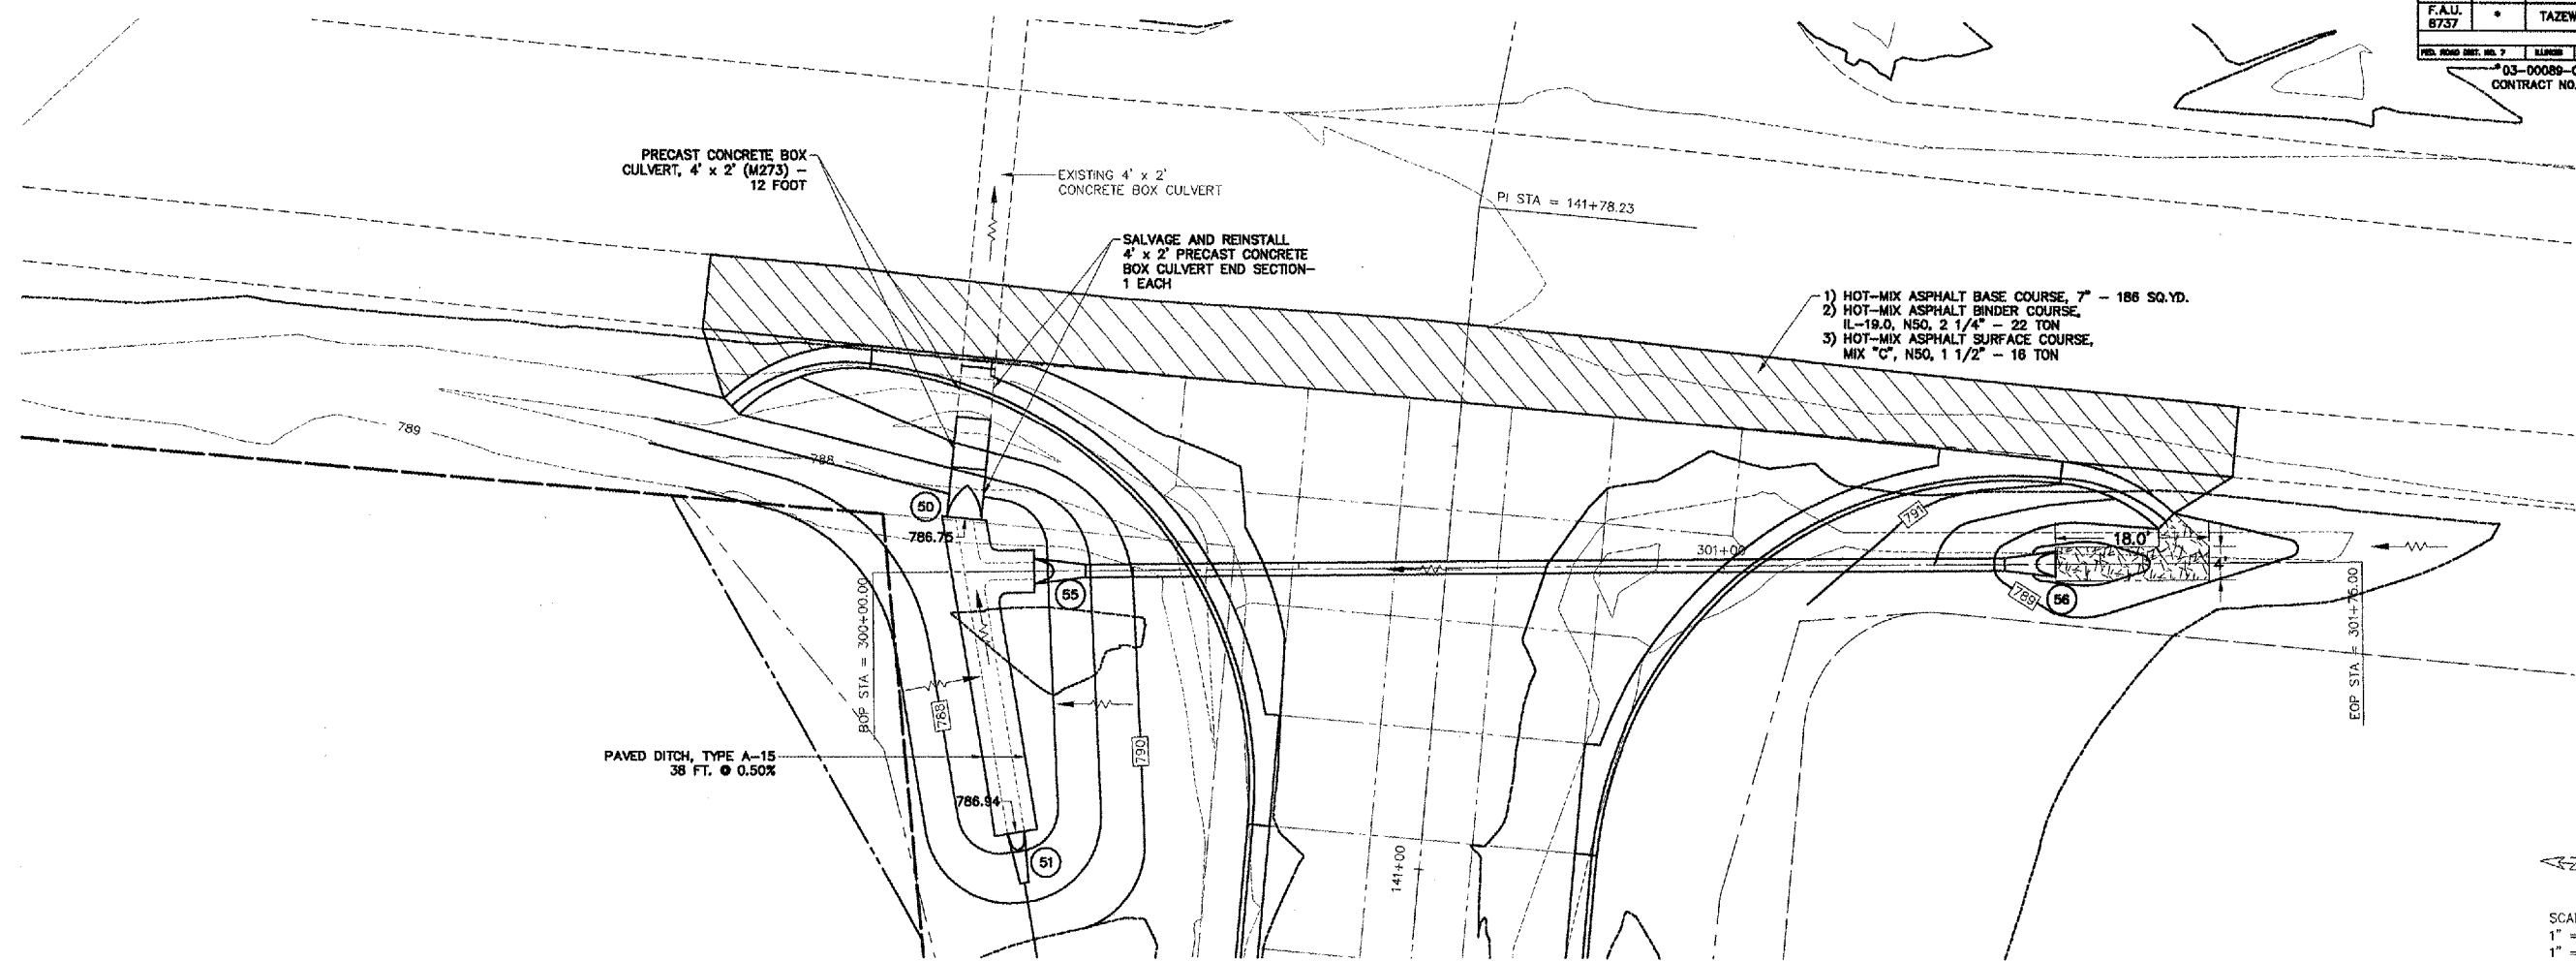

SCALES:
 1" = 10' HOR
 1" = 2' VER

