

F.A. RTE.	SECTION	COUNTY	TOTAL SHEETS	SHEET NO.
	05-00030-01-FP	*	44	3
STA. 67+20.50		TO STA. 89+83.95		
FED. ROAD DIST. NO.	ILLINOIS	FED. AID PROJECT		
* FULTON & PEORIA CONTRACT NO. 89395				


**LEGEND**  
**EXISTING**

- 36" SAN — SANITARY SEWER
- W — WATER MAIN
- SS — 10" — STORM SEWER
- T — UNDERGROUND TELEPHONE
- G — GAS MAIN
- V — GAS VALVE
- WSS — WATER SERVICE SHUTOFF
- S — SIGN
- PG — POLE DOWN GUY
- TP — TELEPHONE POLE
- P — POWER POLE
- X — FENCE
- IR — IRON ROD
- ◊ IP — IRON PIPE
- ◉ — BUSH
- ◉ — EVERGREEN TREE
- ◉ 15" — TREE W/DIA.
- ◉ SAP — SAPLING
- x R.R. — RAILROAD SPIKE
- — WATER VALVE
- — WATER METER
- — FIRE HYDRANT
- ◉ — MANHOLE
- — RIGHT OF WAY
- OT — OE — OT — OVERHEAD ELECTRICAL OR TELEPHONE
- - - 640 - - - EXISTING GROUND ELEVATION CONTOUR
- [Hatched] — EXISTING AGGREGATE BASE COURSE
- - - P - - - PROPERTY LINE

**PROPOSED**

- ◉ 15" — TREE TO BE REMOVED
- [Hatched] — SIDEWALK TO BE REMOVED
- [Hatched] — COMB. CURB & GUTTER TO BE REMOVED
- [Hatched] — DRIVEWAY PAVEMENT REMOVAL
- [Hatched] — AGGREGATE SURFACE COURSE TYPE B 8"
- [Hatched] — P.C. CONCRETE SIDEWALK - 4"
- [Hatched] — P.C. CONCRETE SIDEWALK - 6"
- [Hatched] — P.C. CONC. DRIVEWAY PAVEMENT - 6" OR 8"
- [Hatched] — BIT. SURFACE REMOVAL (VARIOUS DEPTH) - SEE DETAIL
- [Hatched] — COMB. CONCRETE CURB & GUTTER TYPE B6.24 (SEE PLAN FOR ISOLATED LOCATION OF COMB. CONCRETE CURB & GUTTER TYPE M6.24 AND M6.12)
- [Hatched] — CURB INLET OR MANHOLE
- ◉ — YARD INLET
- ◉ & ◉ — MANHOLE TYPE A
- ◉ — STORM SEWER
- ◉ — VALVE BOX TO BE ADJUSTED
- ◉ — MANHOLE TO BE ADJUSTED
- — PROPOSED RIGHT OF WAY
- [Hatched] — 8" AGGREGATE W/ 3" INCIDENTAL HOT-MIX ASPHALT SURFACING

- T.C. — TOP OF CURB
- T.L. — TOP OF LID
- F.L. — FLOW LINE
- T.G. — TOP OF GRATE
- T. RIM — TOP RIM
- P.G.L. — PROFILE GRADE LINE
- SS — STORM SEWER
- TY — TYPE
- MH — MANHOLE
- FR — FRAME
- OL — OPEN LID
- CLID — CLOSED LID
- INL — INLET
- GR — GRATE
- CL — CLASS
- (TBR) — TO BE REMOVED
- TBF — TRENCH BACKFILL
- TFH — TOP OF FIRE HYDRANT
- PRC — PRECAST REINFORCED CONCRETE
- P. CULV — PIPE CULVERT
- C.Y. — CUBIC YARD

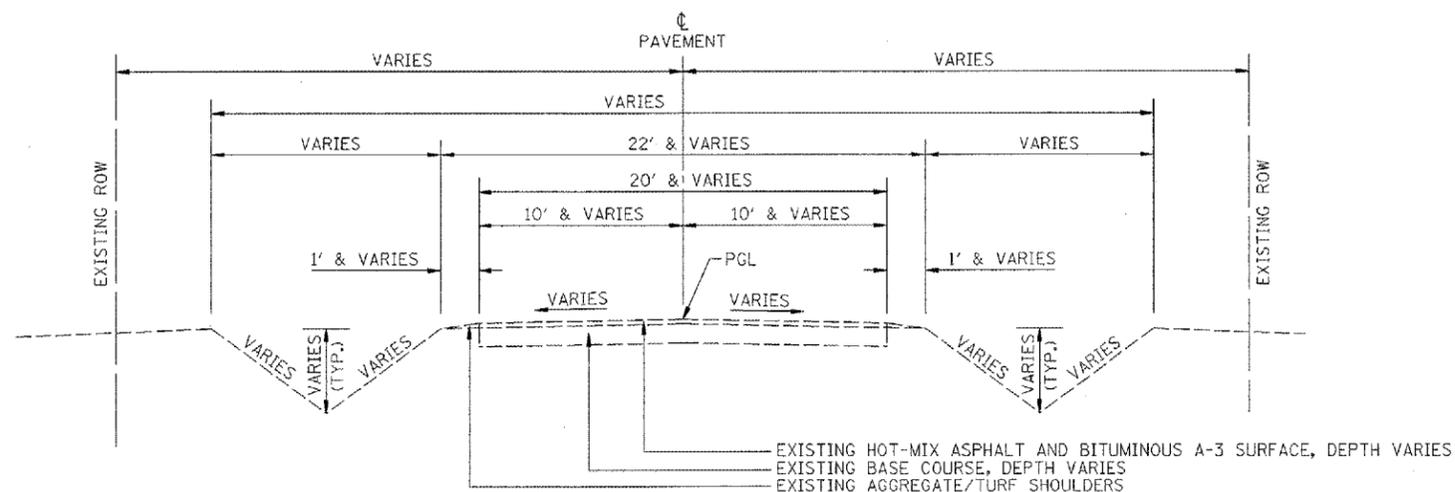

**EXISTING TYPICAL CROSS SECTION**

LIGHTFOOT ROAD - 2400E  
STA 67+20.5 TO STA 89+80.34

**UTILITY AGENCIES THAT RECEIVED PLANS**

UTILITY AGENCY	PRELIMINARY PLANS SENT	PRE-FINAL PLANS SENT
AMERENCILCO GAS	NOVEMBER 28, 2005	JANUARY 13, 2006
AMERENCILCO ELECTRICAL	NOVEMBER 28, 2005	JANUARY 13, 2006
MGLEOD USA	NOVEMBER 28, 2005	JANUARY 13, 2006
ENTERPRISE PRODUCTS	NOVEMBER 28, 2005	JANUARY 13, 2006
SBC TELEPHONE	NOVEMBER 28, 2005	JANUARY 13, 2006
MEDIACOM (CABLE)	NOVEMBER 28, 2005	JANUARY 13, 2006
CITY OF FARMINGTON (WATER & SEWER)	NOVEMBER 28, 2005	JANUARY 13, 2006

**PLAN NOTES**

- ANY REFERENCE TO A STANDARD IN THESE PLANS SHALL BE TAKEN TO MEAN THE LATEST EDITION OF THE CITED STANDARD.
- THE TELEPHONE NUMBER FOR JOINT UTILITY LOCATING INFORMATION FOR CONTRACTORS IS 1-800-892-0123.
- IT SHALL BE THE CONTRACTOR'S RESPONSIBILITY TO DETERMINE THE ACTUAL LOCATION OF ALL UNDERGROUND UTILITY FACILITIES. HE OR SHE SHALL ALSO OBTAIN FROM THE RESPECTIVE UTILITY COMPANIES DETAILED INFORMATION RELATIVE TO THE LOCATION OF THEIR FACILITIES AND THE WORKING SCHEDULES OF THE UTILITY COMPANIES FOR THEIR MARKING OF THE EXACT LOCATIONS. THE CONTRACTOR SHALL COORDINATE CONSTRUCTION ACTIVITIES WITH UTILITY COMPANIES.
- ALL UTILITY POLES REQUIRING RELOCATION SHALL BE MOVED BY OTHERS UNLESS OTHERWISE SHOWN. THE POLES SHALL BE A MIN. 2' FROM FACE OF CURB AND A MIN. 3' FROM SIDEWALK.
- PROVIDE SIDEWALK RAMPS FOR THE DISABLED WHERE THERE ARE BOTH PROPOSED SIDEWALK AND PROPOSED CURB. SEE STATE STANDARD NO. 424001-04 AND SPECIAL PROVISIONS.
- TREES OR BUSHES SHALL BE SAVED WHERE POSSIBLE. THE CONTRACTOR SHALL MEET WITH THE CITY AND RESIDENT ENGINEER PRIOR TO ANY TREE OR BUSH TRIMMING OR REMOVAL OPERATIONS.
- DEPRESSED CURB AND GUTTER SHALL BE PROVIDED AT ALL DRIVEWAYS AND SIDEWALK RAMPS FOR THE DISABLED. SEE STATE STANDARD NO. 424001-04 AND SPECIAL PROVISIONS.
- THE CONTRACTOR AND PRECASTER SHALL REVIEW PROPOSED MANHOLE ELEVATIONS AND DETERMINE WHERE FLAT SLAB TOPS ARE REQUIRED.

**CITY OF FARMINGTON, ILLINOIS**  
**LIGHTFOOT ROAD - 2400E**  
**SECTION 05-00030-01-FP**

**EXISTING TYPICAL CROSS SECTION**  
**LEGEND AND NOTES**

DRAWN BY D.R.R.	FILE NO. 24-7613
DATE 11/06/06	BOOK NO. PEO-7&13
CHECKED BY R.G.D.	SHEET NO. 3 OF 44

**Farnsworth GROUP**  
2709 MacGregor Drive  
Bloomington, Illinois 61706  
309/853-8426, 309/853-1871 fax