


| FAS ROUTE NO. | COUNTY | SECTION | CO. HWY. NO. | SHEET NO. | TOTAL SHEETS |
|---------------|----------|----------------|--------------|-----------|--------------|
| 249 | MARSHALL | 03-00083-00-RS | 7 | 3 | 5 |

ENTRANCE DETAIL

SCALE: 1" = 5'

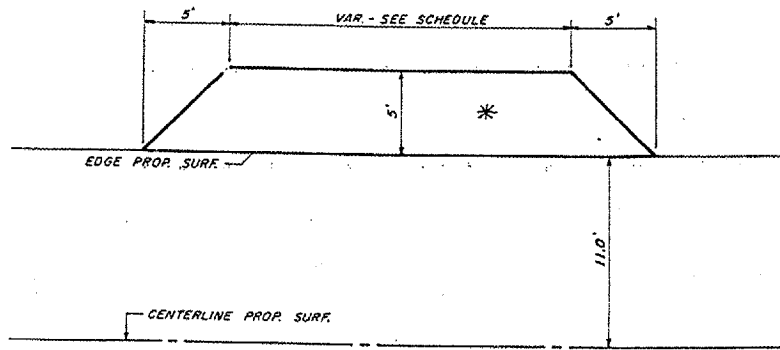

SCHEDULE OF ENTRANCES


| STATION | | | | STATION | | | | STATION | | | |
|-----------|--------|---------------------|------|------------|--------|---------------------|------|-----------|--------|---------------------|------|
| WIDTH | SQ YDS | TONS MIXT. REQUIRED | | WIDTH | SQ YDS | TONS MIXT. REQUIRED | | WIDTH | SQ YDS | TONS MIXT. REQUIRED | |
| *RT 3+48 | 22' | 15.0 | 2.94 | *RT 91+20 | 22' | 15.0 | 2.94 | LT 175+85 | 22' | 15.0 | 1.26 |
| *LT 8+55 | 22' | 15.0 | 2.94 | *LT 94+75 | 22' | 15.0 | 2.94 | RT 179+80 | 22' | 15.0 | 1.26 |
| *RT 17+85 | 22' | 15.0 | 2.95 | *RT 95+30 | 22' | 15.0 | 2.94 | LT 179+85 | 22' | 15.0 | 1.26 |
| *LT 19+75 | 22' | 15.0 | 2.94 | *RT 105+20 | 22' | 15.0 | 2.94 | LT 192+00 | 22' | 15.0 | 1.26 |
| *RT 19+90 | 22' | 15.0 | 2.94 | *LT 106+45 | 22' | 15.0 | 2.94 | RT 202+30 | 22' | 15.0 | 1.26 |
| *LT 23+40 | 22' | 15.0 | 2.94 | *RT 106+50 | 22' | 15.0 | 2.94 | LT 202+50 | 22' | 15.0 | 1.26 |
| *RT 34+25 | 22' | 15.0 | 2.94 | *LT 110+50 | 22' | 15.0 | 2.94 | RT 215+60 | 22' | 15.0 | 1.26 |
| *LT 37+50 | 22' | 15.0 | 2.94 | *RT 113+25 | 22' | 15.0 | 2.94 | LT 215+70 | 22' | 15.0 | 1.26 |
| *RT 37+50 | 22' | 15.0 | 2.94 | *RT 128+00 | 22' | 15.0 | 2.94 | LT 222+80 | 22' | 15.0 | 1.26 |
| *LT 66+65 | 22' | 15.0 | 2.94 | LT 140+48 | 22' | 15.0 | 1.26 | RT 223+05 | 22' | 15.0 | 1.26 |
| *RT 67+25 | 22' | 15.0 | 2.94 | LT 141+50 | 22' | 15.0 | 1.26 | LT 228+80 | 22' | 15.0 | 1.26 |
| *RT 68+20 | 22' | 15.0 | 2.94 | RT 152+30 | 22' | 15.0 | 1.26 | RT 234+90 | 22' | 15.0 | 1.26 |
| *LT 79+80 | 22' | 15.0 | 2.94 | LT 152+75 | 22' | 15.0 | 1.26 | RT 241+65 | 22' | 15.0 | 1.26 |
| *RT 79+90 | 48' | 29.4 | 5.76 | LT 162+75 | 22' | 15.0 | 1.26 | RT 269+40 | 22' | 15.0 | 1.26 |
| *RT 89+75 | 22' | 15.0 | 2.94 | RT 175+80 | 22' | 15.0 | 1.26 | | | | |
| | | | | | | 674.4 | | 98.58 | | | |
| | | | | | | SQ YD | | TON | | | |

CONSISTS OF 1 1/2" BITUMINOUS CONCRETE SURFACE COURSE, SUPERPAVE MIX "C" N50

*CONSISTS OF 3 1/2" BITUMINOUS CONCRETE SURFACE COURSE, SUPERPAVE MIX "C" N50

MAILBOX TURNOUT DETAIL

SCALE: 1" = 10'

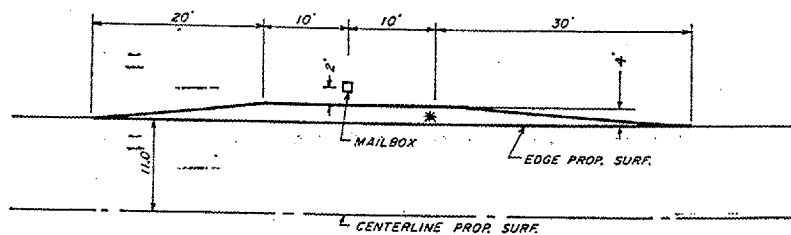

MAILBOX TURNOUTS

| STATION | SQ YDS | TONS MIXT. REQUIRED |
|------------|--------|---------------------|
| *RT 3+70 | 15.0 | 2.94 |
| *RT 18+05 | 15.0 | 2.94 |
| *LT 95+00 | 15.0 | 2.94 |
| *RT 95+80 | 15.0 | 2.94 |
| *RT 106+35 | 15.0 | 2.94 |
| LT 192+00 | 15.0 | 1.26 |
| RT 223+05 | 15.0 | 1.26 |
| RT 269+40 | 15.0 | 1.26 |
| | 120.0 | 18.48 |
| | SQ YD | TON |


*CONSISTS OF 3 1/2" BITUMINOUS CONCRETE SURFACE COURSE, SUPERPAVE MIX "C" N50

CONSISTS OF 1 1/2" BITUMINOUS CONCRETE SURFACE COURSE, SUPERPAVE MIX "C" N50

THE THICKNESS OF BITUMINOUS MIXTURE SHOWN ON THE PLANS IS THE NOMINAL THICKNESS DEVIATION FROM THE NOMINAL THICKNESS WILL BE PERMITTED WHEN SUCH DEVIATIONS OCCUR DUE TO IRREGULARITIES IN THE EXISTING SURFACE OR BASE ON WHICH THE BITUMINOUS MIXTURES IS PLACED.

TYPICAL CROSS SECTION

SCALE: 1" = 5'

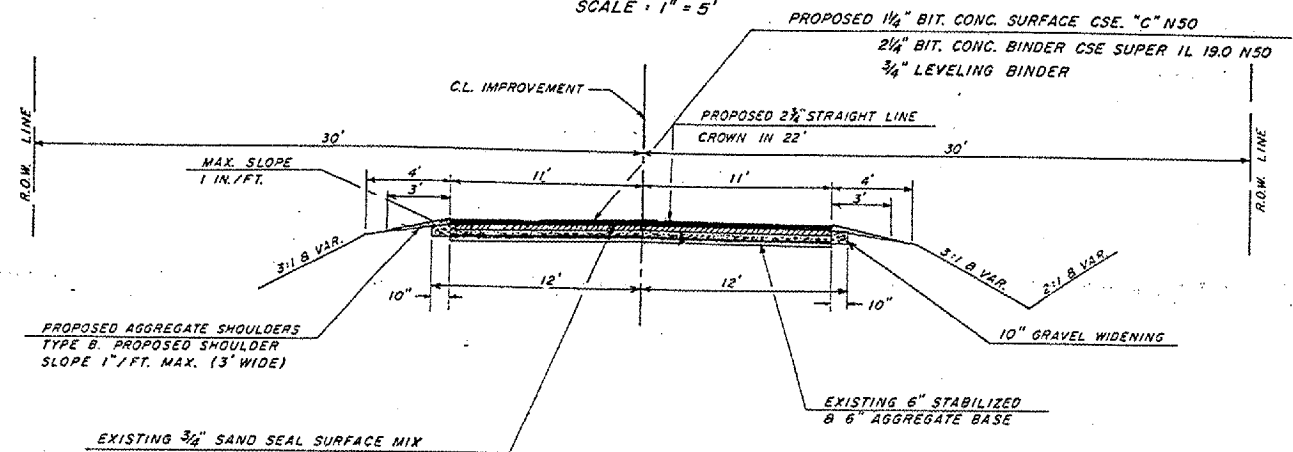


FAS249 (YANKEE LANE)
SECTION 03-00083-00-RS
STATION 0+00 - 137+00

THE THICKNESS OF BITUMINOUS MIXTURE SHOWN ON THE PLANS IS THE NOMINAL THICKNESS DEVIATION FROM THE NOMINAL THICKNESS WILL BE PERMITTED WHEN SUCH DEVIATIONS OCCUR DUE TO IRREGULARITIES IN THE EXISTING SURFACE OR BASE ON WHICH THE BITUMINOUS MIXTURES IS PLACED.

TYPICAL CROSS SECTION

SCALE: 1" = 5'

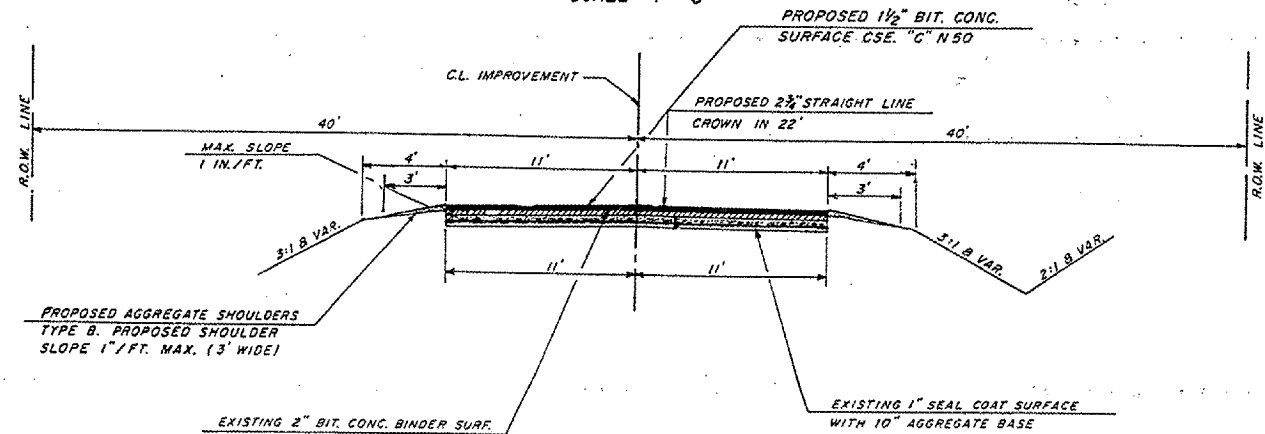

FAS249 (YANKEE LANE)
SECTION 03-00083-00-RS
STATION 137+00 - 270+55

BUTT JOINT & TAPER DETAIL

