


FAS ROUTE NO.	COUNTY	SECTION	CO. HWY. NO.	SHEET NO.	TOTAL SHEETS
219	MARSHALL	01-00081-00-RS	7	3	3

LOCATION MAP SHOWING REQUIRED BARRICADE AND SIGN PLACEMENT

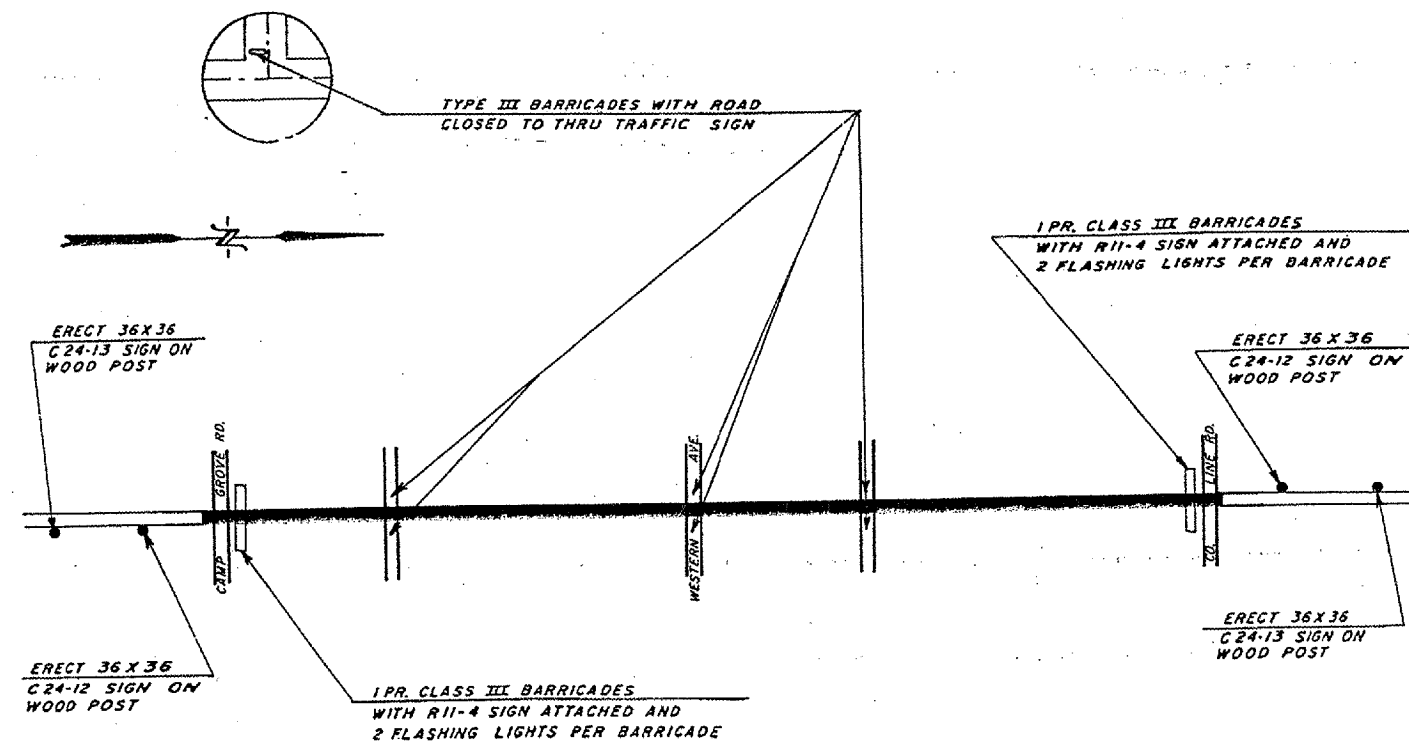


NOTE: REFER TO STANDARD 702001 FOR ERECTION OF SIGNS AND PLACEMENT OF TYPE III BARRICADES. TY. A LOW INTENSITY LIGHTS ARE REQUIRED ABOVE THE FIRST WARNING SIGN FROM EACH DIRECTION AS PER STANDARD BLR 22.

SIGN LEGEND

C24-12	ROAD CLOSED 500 FT.
C24-13	ROAD CLOSED 1000 FT.
R11-4	ROAD CLOSED TO THRU TRAFFIC (WHITE)

INTERSECTION DETAIL
SCALE: 1" = 6'

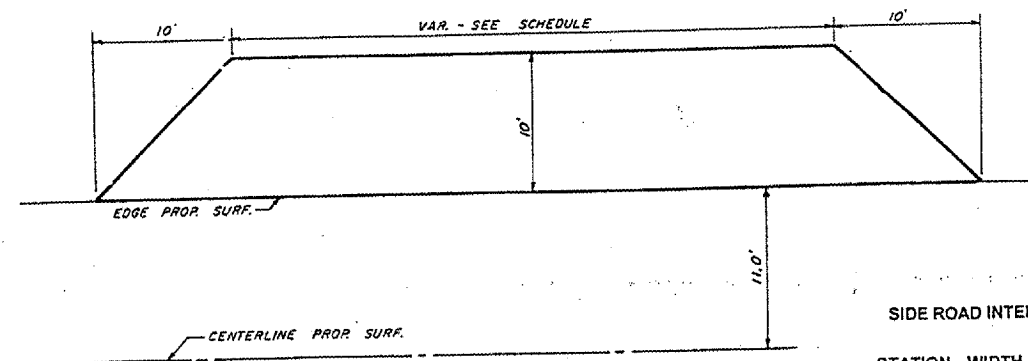

SIDE ROAD INTERSECTION DETAIL

STATION	WIDTH	SQ YDS	TONS MIXT. REQUIRED
LT 53+29	85'	105.0	20.58
RT 53+29	85'	105.0	20.58
LT 189+08	85'	105.0	8.82
RT 189+08	85'	105.0	8.82
		420.0	58.8
		SQ YD	TON

STA. 53+29
CONSISTS OF 3 1/2" HOT-MIX ASPHALT SURFACE COURSE, MIX "C" N50

STA. 189+08
CONSISTS OF 1 1/2" HOT-MIX ASPHALT SURFACE COURSE, MIX "C" N50