


RTE. NO.	SEC.	COUNTY	TOTAL SHEETS	SHEET NO.
F.A.U. 6793	*	KNOX	50	49

*06-00447
TE-0004(C9)


89454

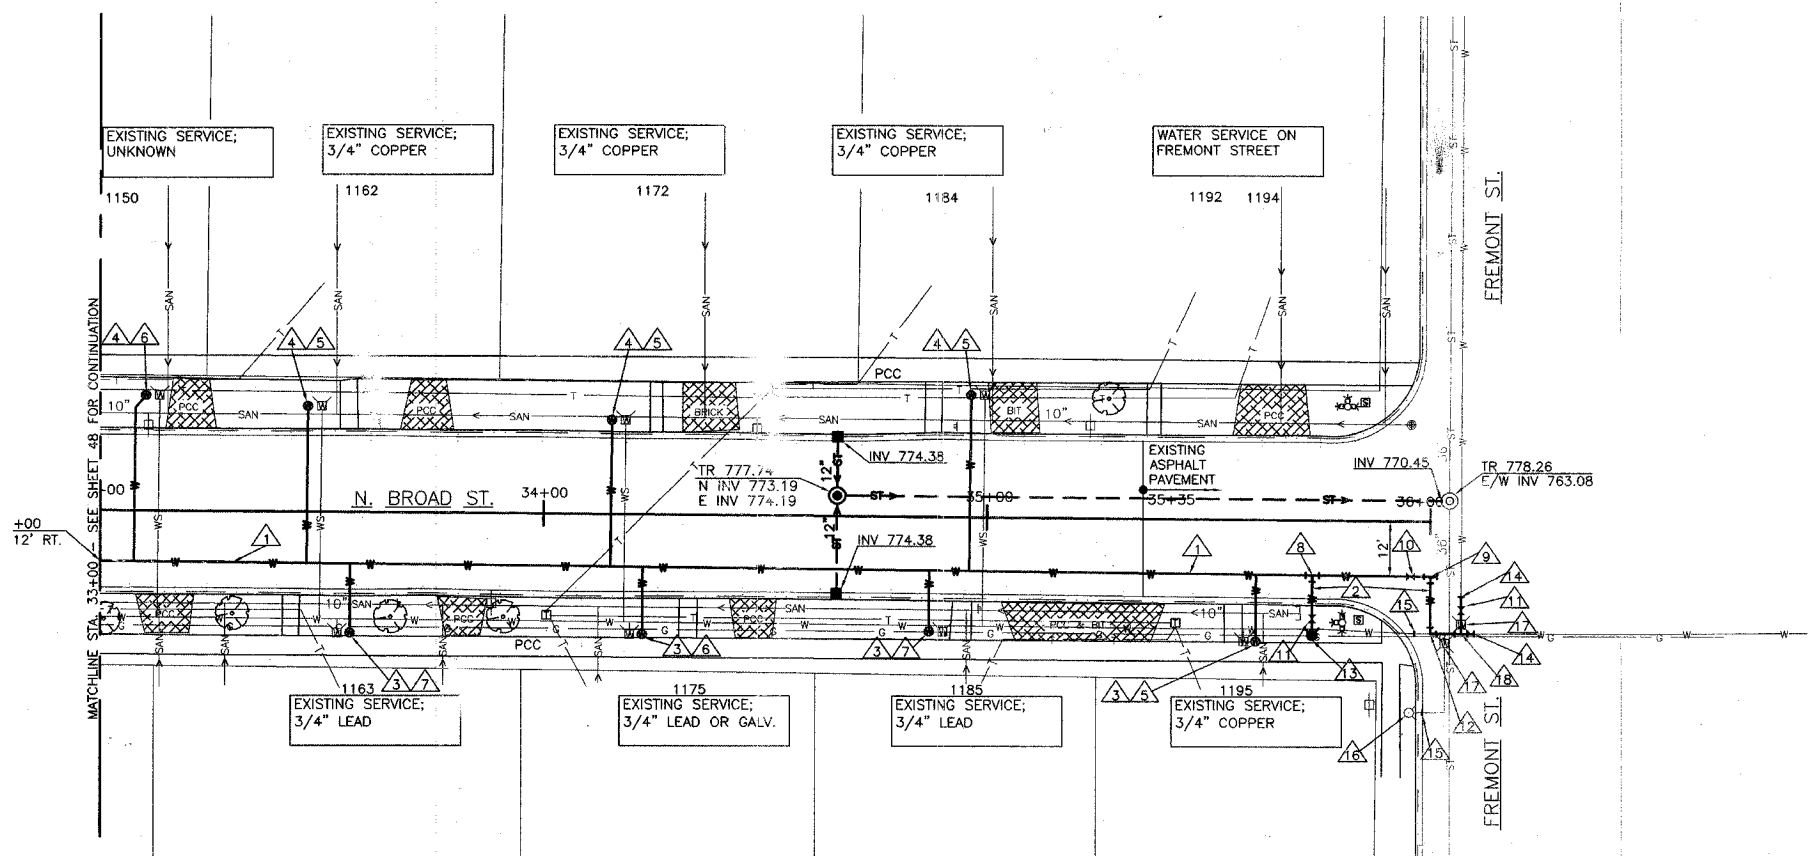

1 PLAN - N. BROAD STREET WATER MAIN
SCALE: 1"=20'

- NOTES (THIS SHEET ONLY):
- 1. PROPOSED P.V.C. WATER MAIN, 8".
 - 2. PROPOSED P.V.C. WATER MAIN, 6".
 - 3. PROPOSED SERVICE CONNECTION AND CURB STOP, SHORT SIDE, TY. 1.
 - 4. PROPOSED SERVICE CONNECTION AND CURB STOP, LONG SIDE, TY. 1.
 - 5. CONNECT TO EXISTING SERVICE PIPE.
 - 6. EXISTING GALVANIZED SERVICE PIPE TO BE REPLACED.
 - 7. EXISTING LEAD SERVICE PIPE TO BE REPLACED.
 - 8. PROPOSED 8" x 6" D.I. TEE.
 - 9. PROPOSED 8" x 6" D.I. TEE WITH 8" BLIND FLANGE FOR FUTURE CONNECTION.
 - 10. PROPOSED 8" R.W. GATE VALVE.
 - 11. PROPOSED 6" R.W. GATE VALVE.
 - 12. PROPOSED 6" D.I. 90° ELBOW.
 - 13. PROPOSED 6" FIRE HYDRANT.
 - 14. CONNECT TO EXISTING WATER MAIN.
 - 15. PLUG EXISTING WATER MAIN TO BE ABANDONED.
 - 16. EXISTING FIRE HYDRANT TO BE REMOVED.
 - 17. EXISTING VALVE TO BE REMOVED.
 - 18. PROPOSED 6" x 6" D.I. TEE.

BENCH MARK #8:
SW BOLT ON HYDRANT
STATION 35+95±, RT.
ELEV. 779.36

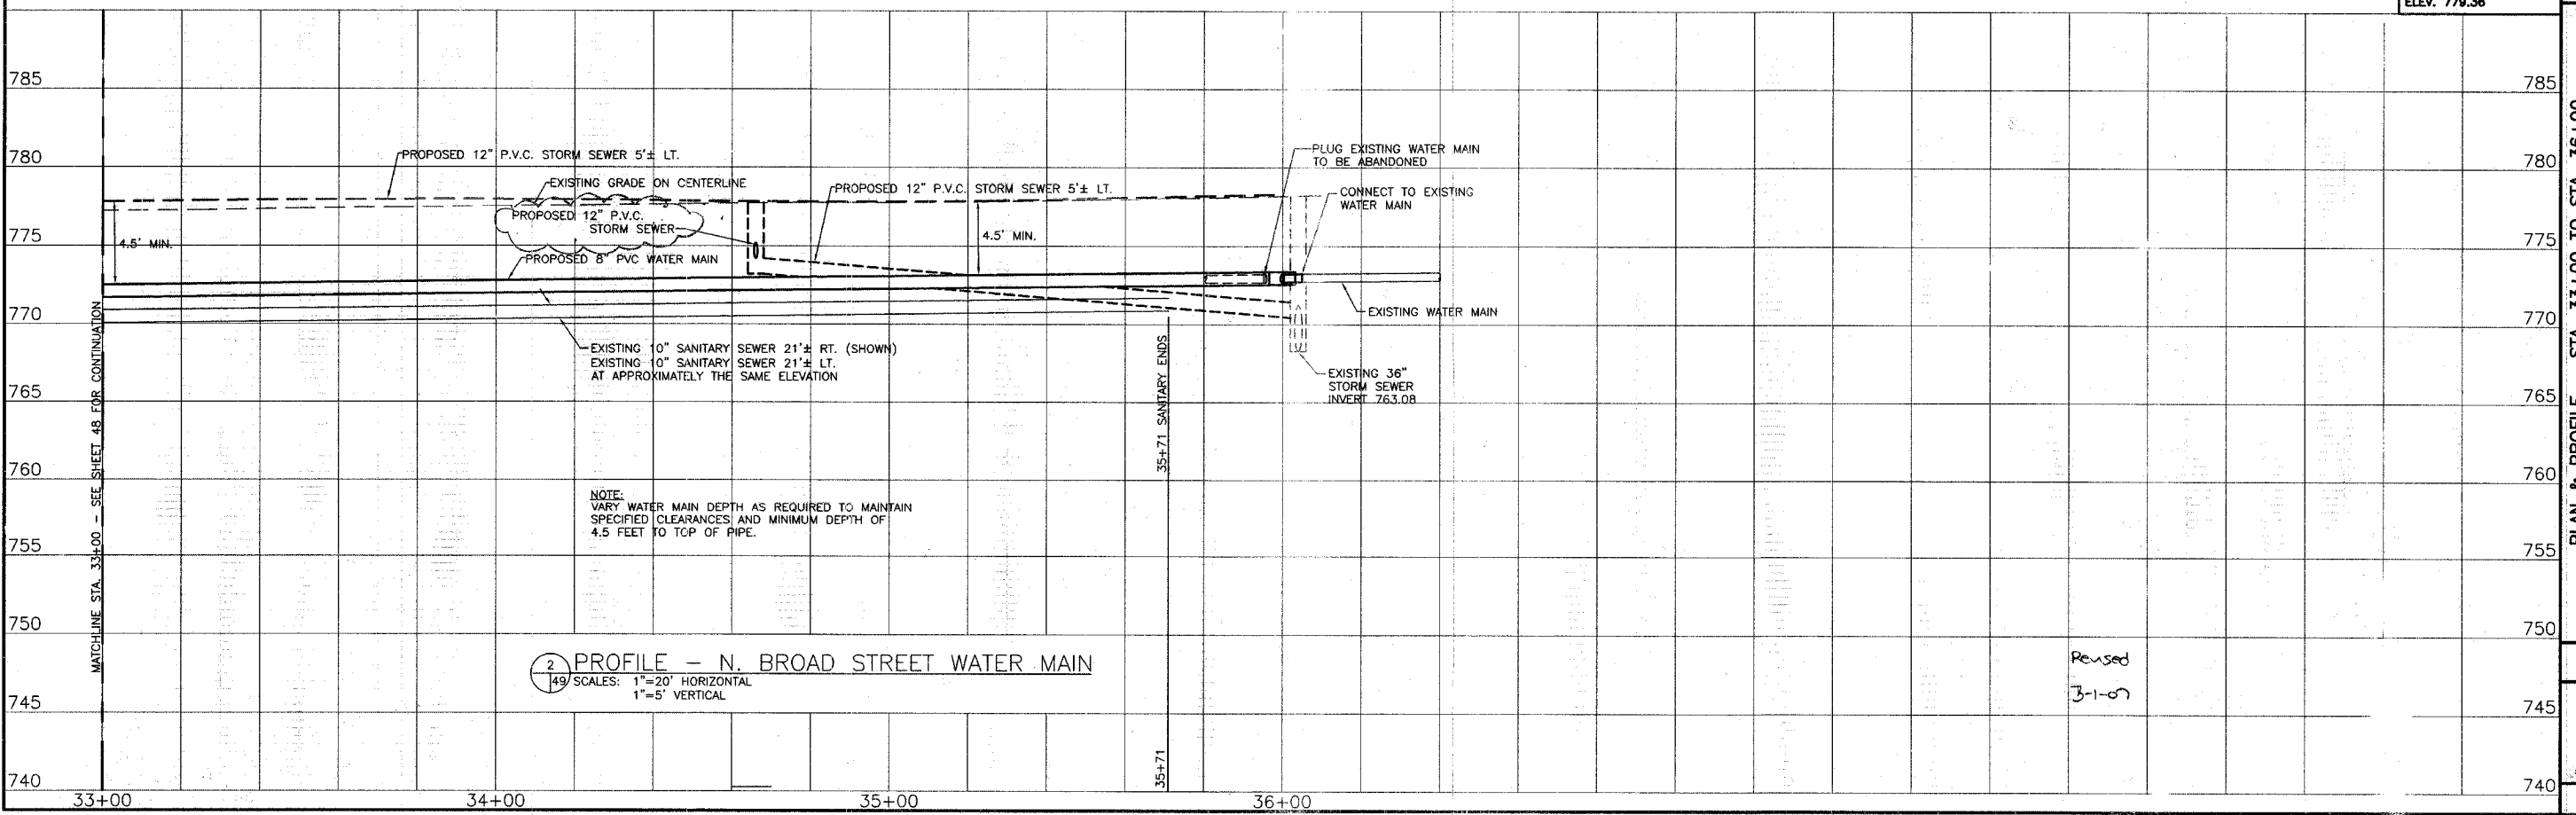

2 PROFILE - N. BROAD STREET WATER MAIN
SCALE: 1"=20' HORIZONTAL
1"=5' VERTICAL

REVISIONS

DRAWN	PCG
CHECKED	SRB
APPROVED	SMB
APPROVED	FILE NAME: P&F5.DWG

Bruner, Cooper & Z
Consulting Engineers
108 East Simmons Street
P.O. Box 1519
Galesburg, Illinois 61402-1519
Phone: (309) 343-9782
Fax: (309) 343-5032
E-Mail: bcz@bczengineering.com

Professional Engineer
Land Surveyors
Professional Design Firm
LS/PE/CS CORP. 194-00233

PLAN & PROFILE - STA. 33+00 TO STA. 36+00
WATER MAIN REPLACEMENT FOR
NORTH BROAD STREET BRICK RECONSTRUCTION
LOSEY STREET TO FREMONT STREET
GALESBURG, ILLINOIS

Job No. 260198
SHEET NO. 49
OF 50 SHEETS

Revised 3-1-07