



SECTION #	TOTAL SHEETS	SHEET NO.
06-00447-12-PV	50	5

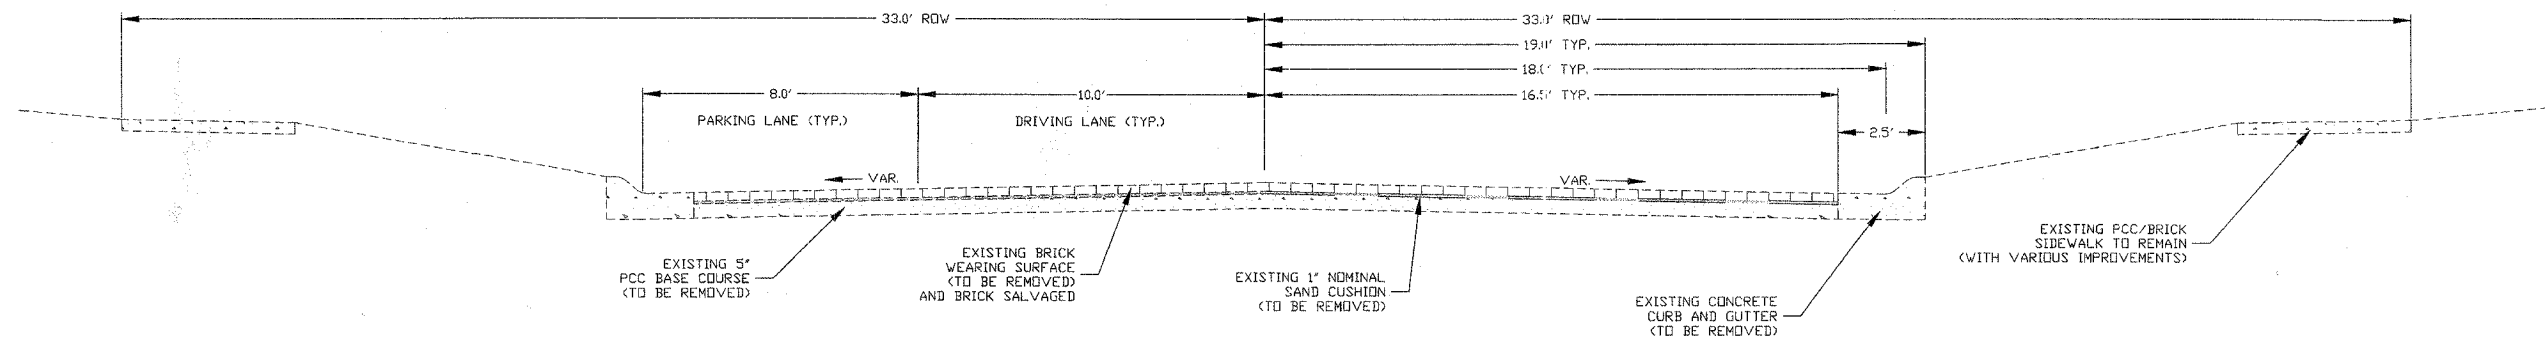

EXISTING TYPICAL CROSS SECTION
 N. BROAD ST. FROM LOSEY ST. TO FREMONT ST.
 STA. 10+00 - 35+35

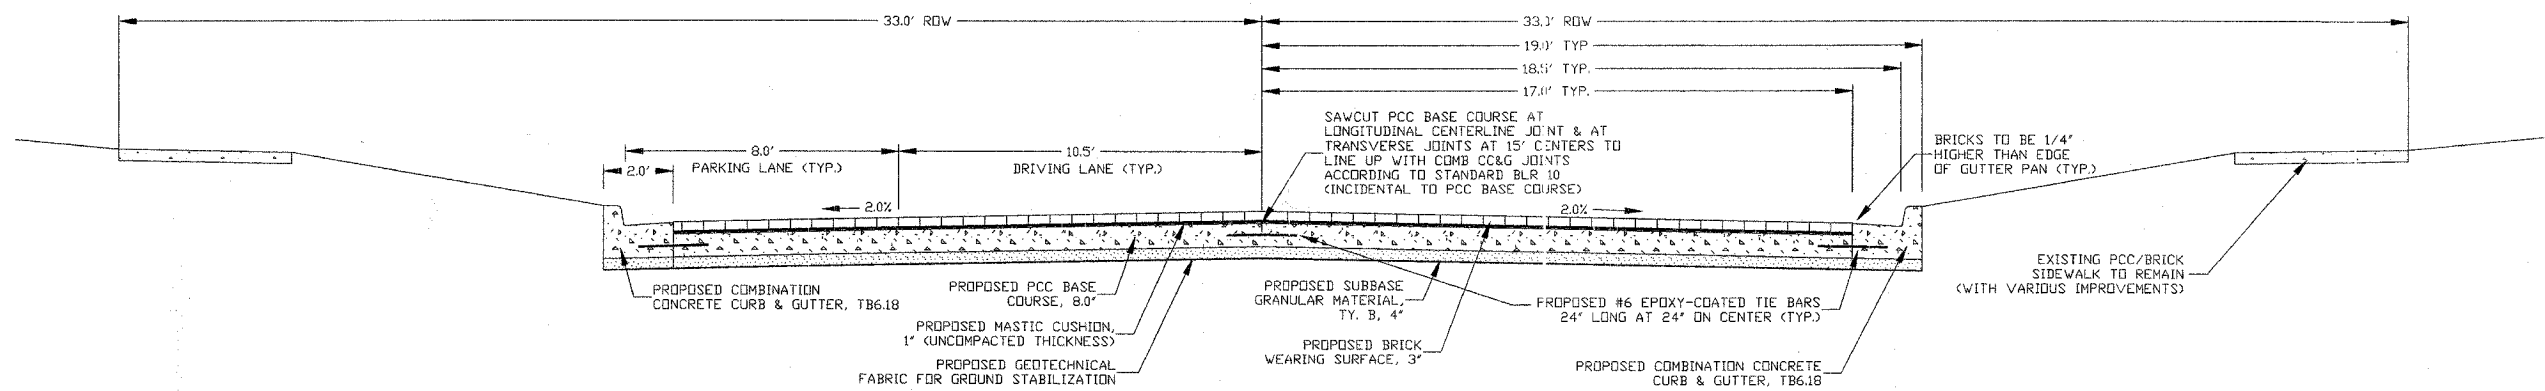

NOTES:
 9" X 4" X 3" BRICKS FROM EXISTING WEARING SURFACE ARE TO BE CLEANED AND PALLETIZED AT AN OFF-SITE LOCATION. NOTE BRICK WIDTH INCREASING BY 1" ACROSS THE WIDTH OF THE STREET. ALL EXTRA BRICKS NEEDED WILL BE TRANSPORTED TO BROAD STREET FROM A CONSTRUCTION PROJECT TAKING PLACE ON SECOND STREET. THE SECOND STREET PROJECT CONTRACTOR WILL BE RESPONSIBLE FOR CLEANING, PALLETIZING, AND TRANSPORTING THESE ADDITIONAL BRICKS. BUT IT SHALL BE THE RESPONSIBILITY OF THE BROAD STREET CONTRACTOR TO ENSURE THE COORDINATION OF THE DELIVERY OF THESE BRICKS, AND TO TAKE OVER THE RESPONSIBILITY OF THE PROTECTION OF THESE BRICKS ONCE DELIVERED TO BROAD STREET. THIS COORDINATION AND PROTECTION SHALL NOT BE PAID FOR SEPARATELY BUT SHALL BE CONSIDERED INCIDENTAL TO BRICK WEARING SURFACE.

PROPOSED TYPICAL CROSS SECTION
 N. BROAD ST. FROM LOSEY ST. TO FREMONT ST.
 STA. 10+00 - 35+35

TYPICAL SECTIONS
 N. BROAD ST. BRICK RECONSTRUCTION
 SECTION # 06-00447-12-PV
 FAU ROUTE: 6793
 FEDERAL PROJECT # TE-00B4(097)
 JOB # C-94-029-07
 CONTRACT # 89456

